


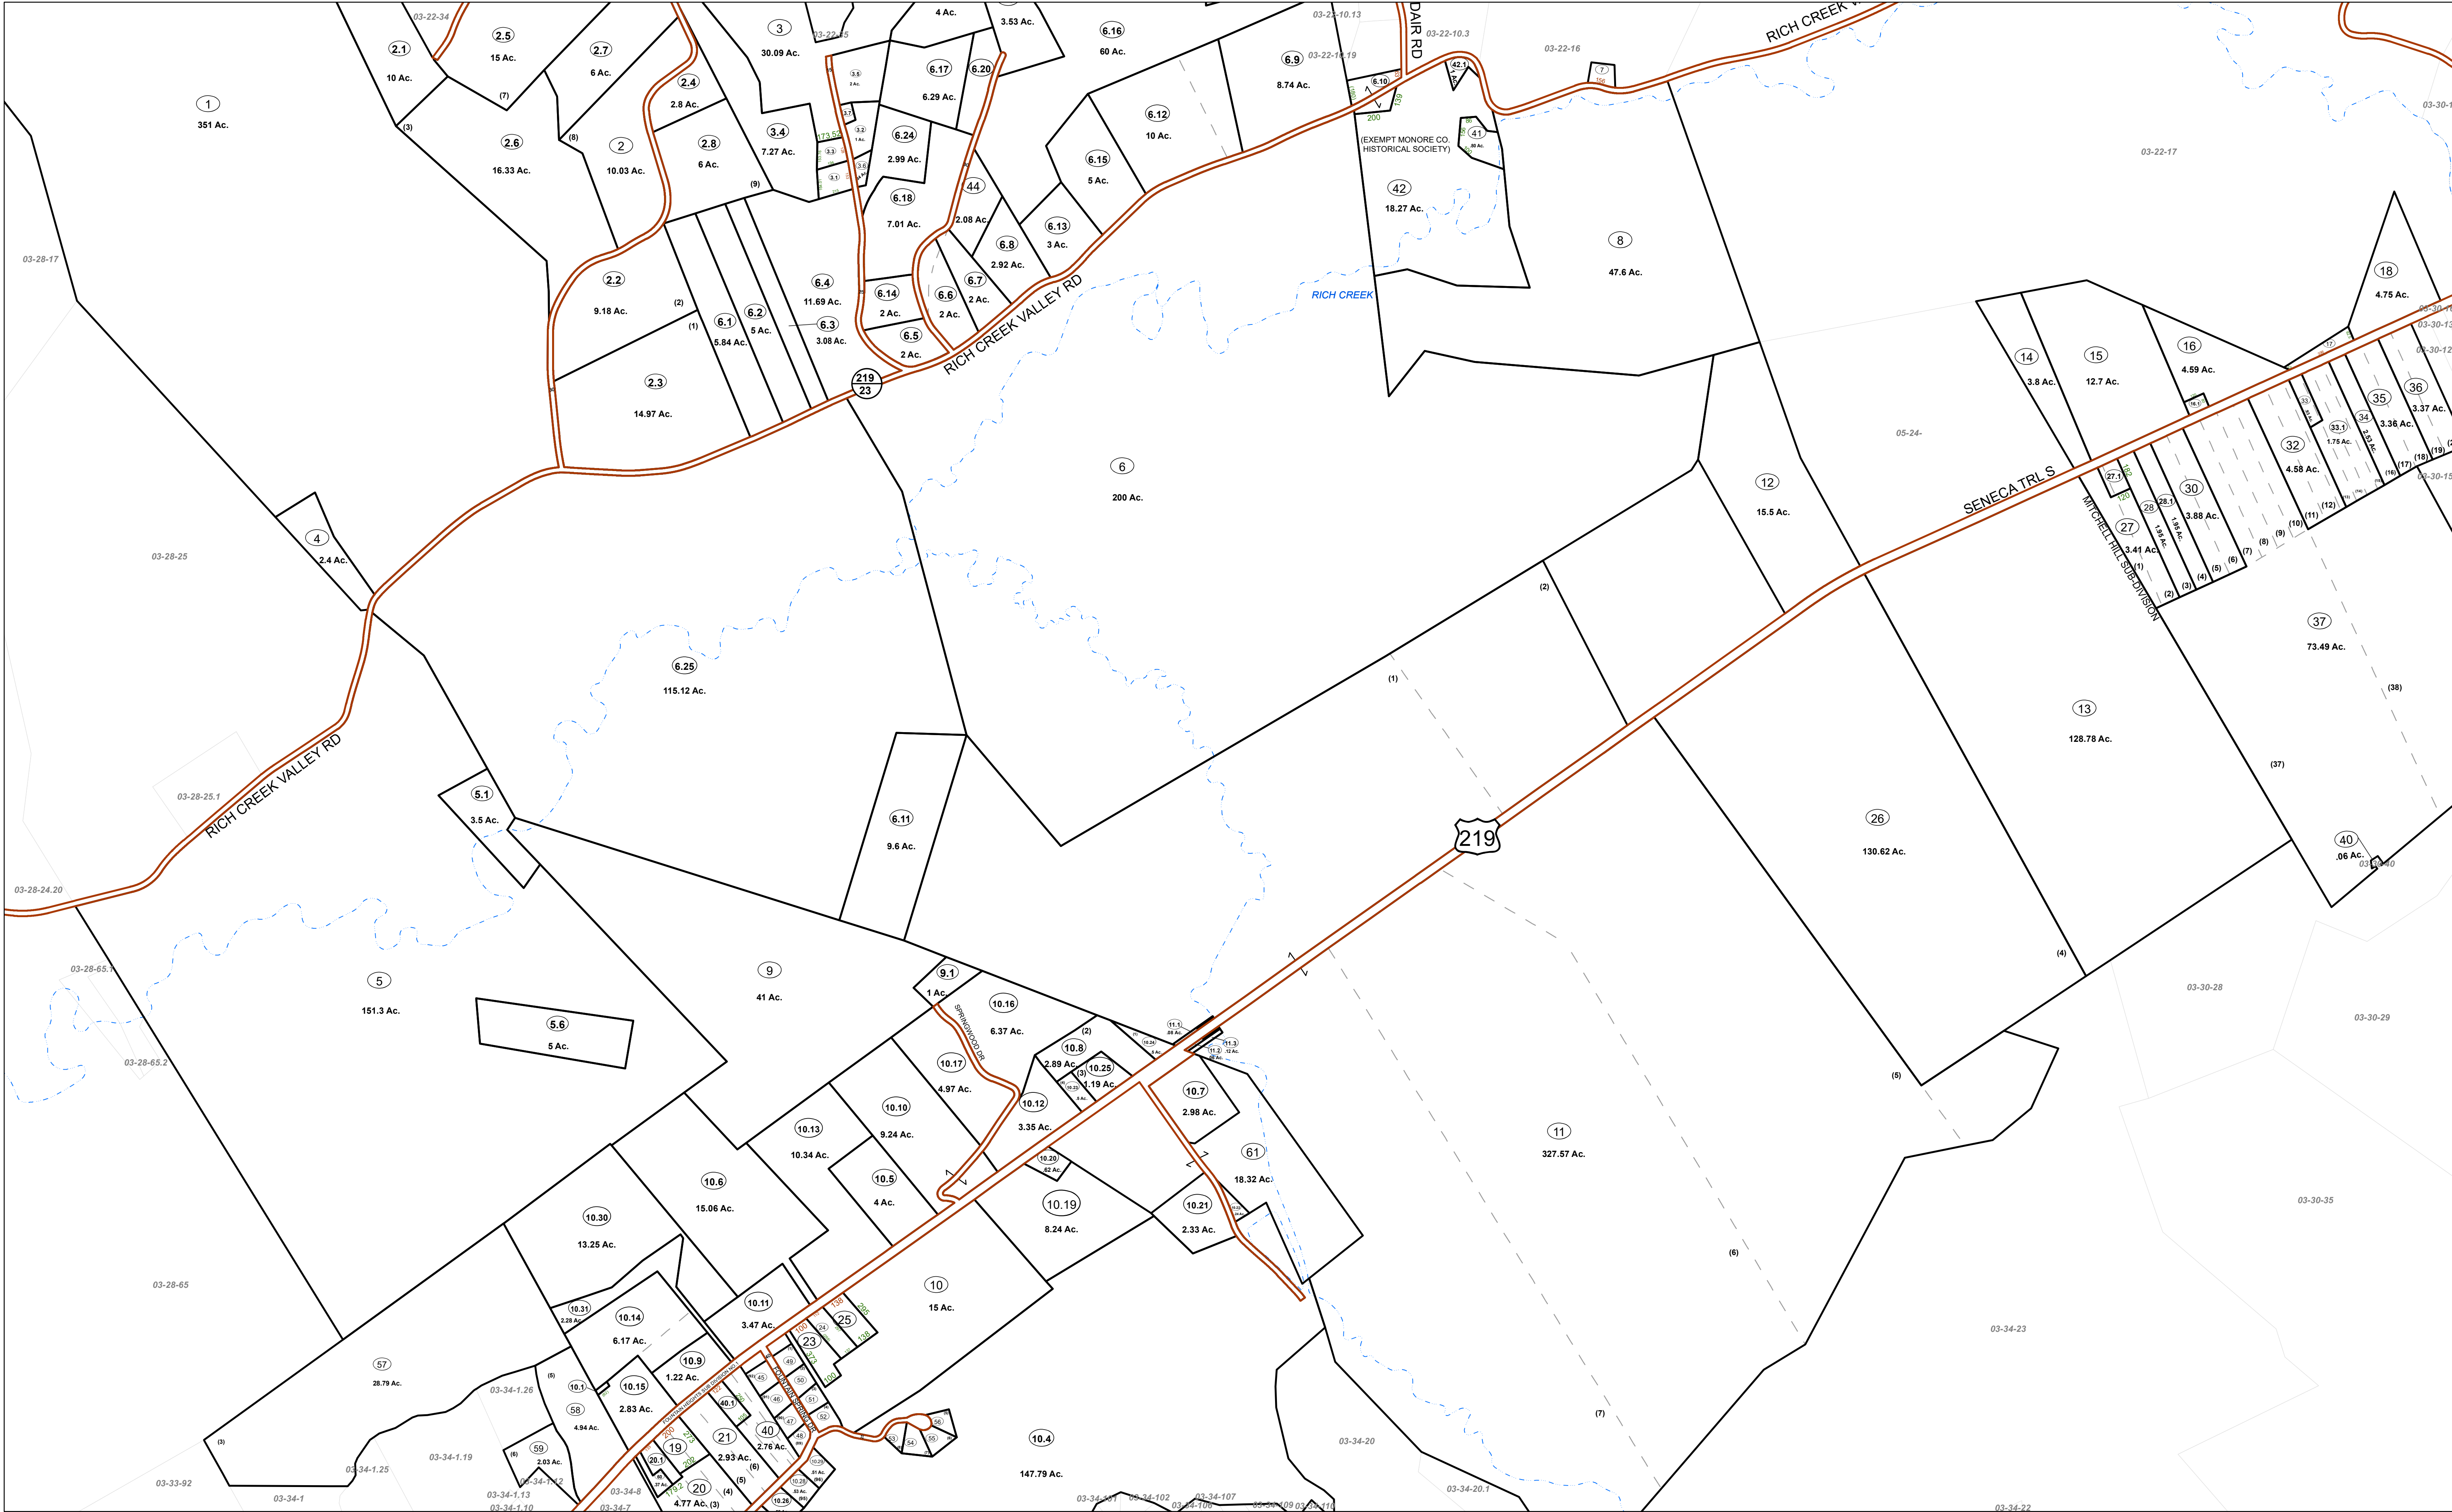

FOR TAX PURPOSES ONLY


Prepared By:

Norb Netzel
Monroe County Assessor

Legend
Property Line ——— Original Lot Line
Road Right of Way ——— Lot Number
Corporation Line ——— Parcel Number
District Line ——— Water
County Line ——— Railroad

R	1	Revised 3/1/15	9		17	
6	2	Revised 3/1/16	10		18	
V	3	Revised 12/30/2016	11		19	
I	4	Revised 09/27/2017	12		20	
S	5	Revised 01/25/2018	13		21	
I	6	Revised 01/25/2019	14		22	
O	7	Revised 01/25/2020	15		23	
n	8	Revised 01/25/2024	16		24	
S						

STATE OF WEST VIRGINIA
COUNTY OF MONROE
Office of Assessor

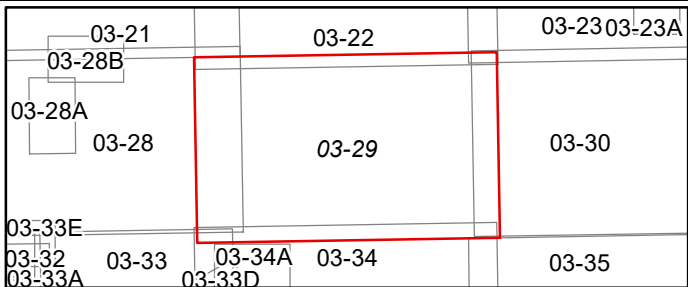

RED SULPHUR
Map: 29

Date, Aerial Photography: 2003
Date, Map: 1/25/2024
Scale: 1" = 400'