


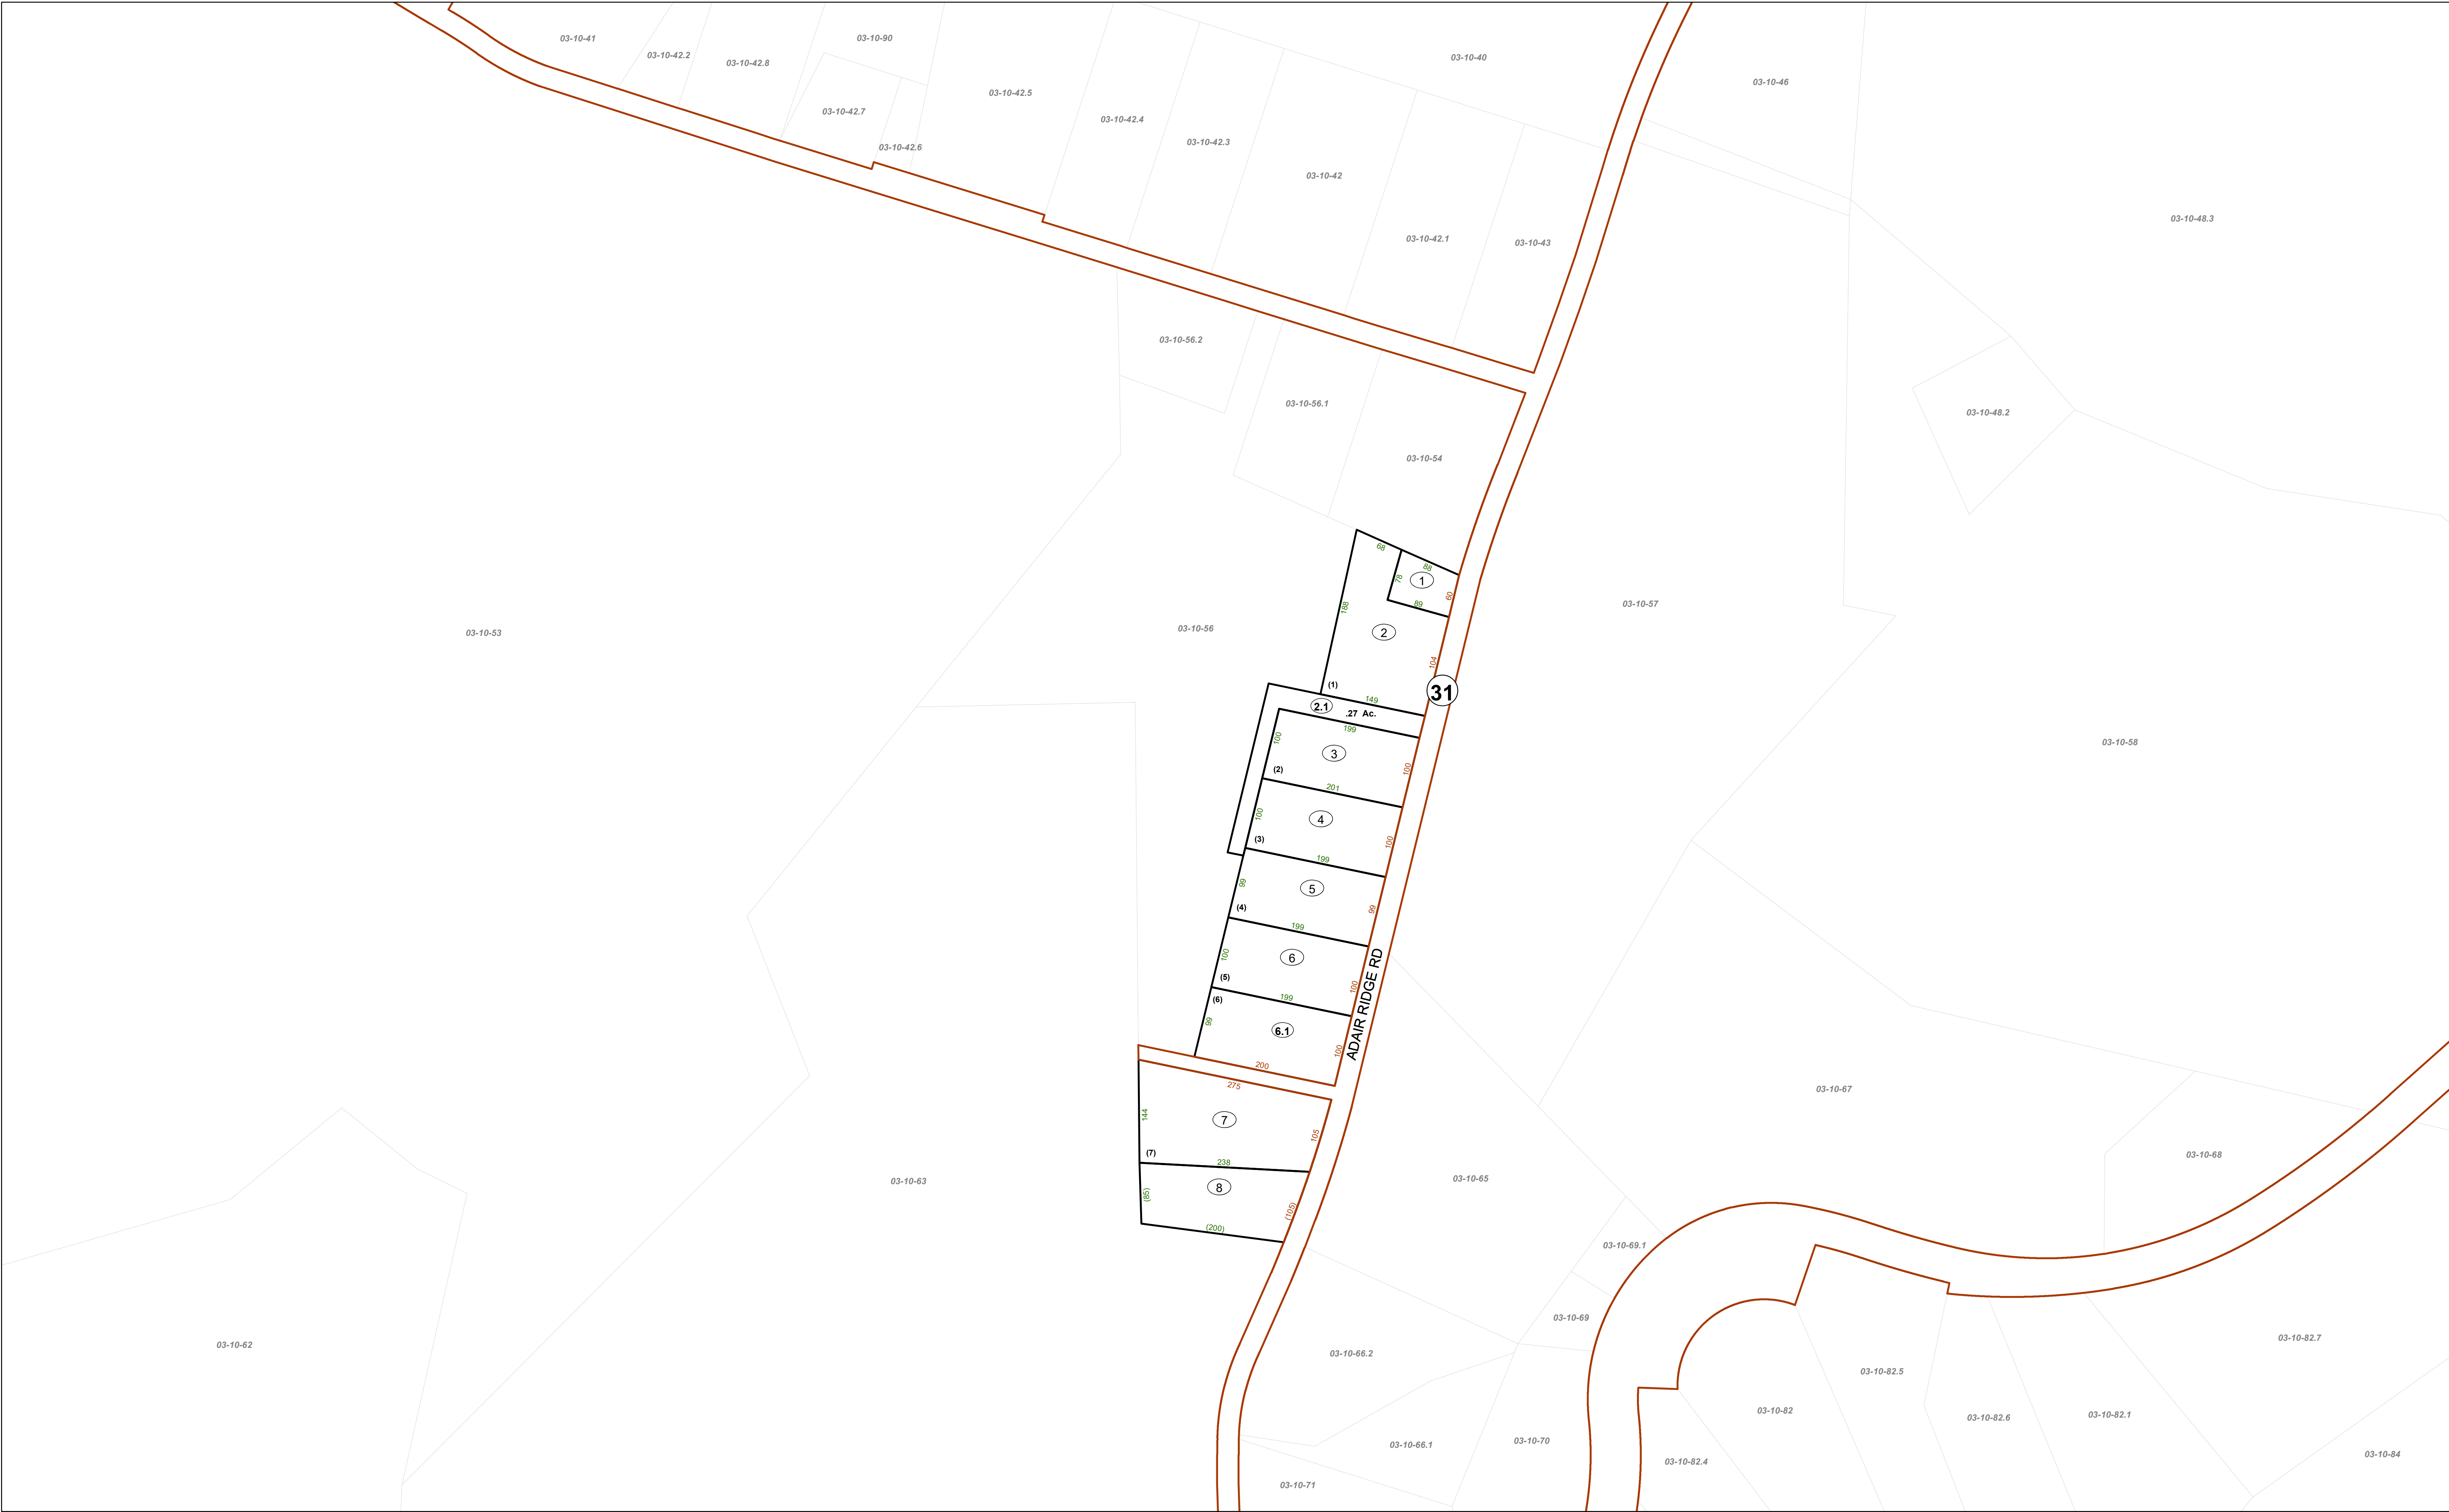

FOR TAX PURPOSES ONLY

Prepared By:

Norb Netzel
Monroe County Assessor

Legend			
Property Line	Original Lot Line	Lot Number	(15)
Road Right of Way	Corporation Line	Parcel Number	(99)
District Line	Water		
County Line	Railroad		

R	1	Revised 3/1/15	9		17	
e	2	Revised 3/1/16	10		18	
v	3	Revised 12/30/2016	11		19	
i	4	Revised 09/27/2017	12		20	
s	5	Revised 01/25/2018	13		21	
j	6	Revised 01/25/2019	14		22	
i	7	Revised 01/25/2020	15		23	
n	8	Revised 01/25/2024	16		24	
s						

STATE OF WEST VIRGINIA
COUNTY OF MONROE
Office of Assessor

03-10
03-10A



RED SULPHUR
Map: 10A

Date, Aerial Photography: 2003
Date, Map: 1/25/2024
Scale: 1" = 100'