


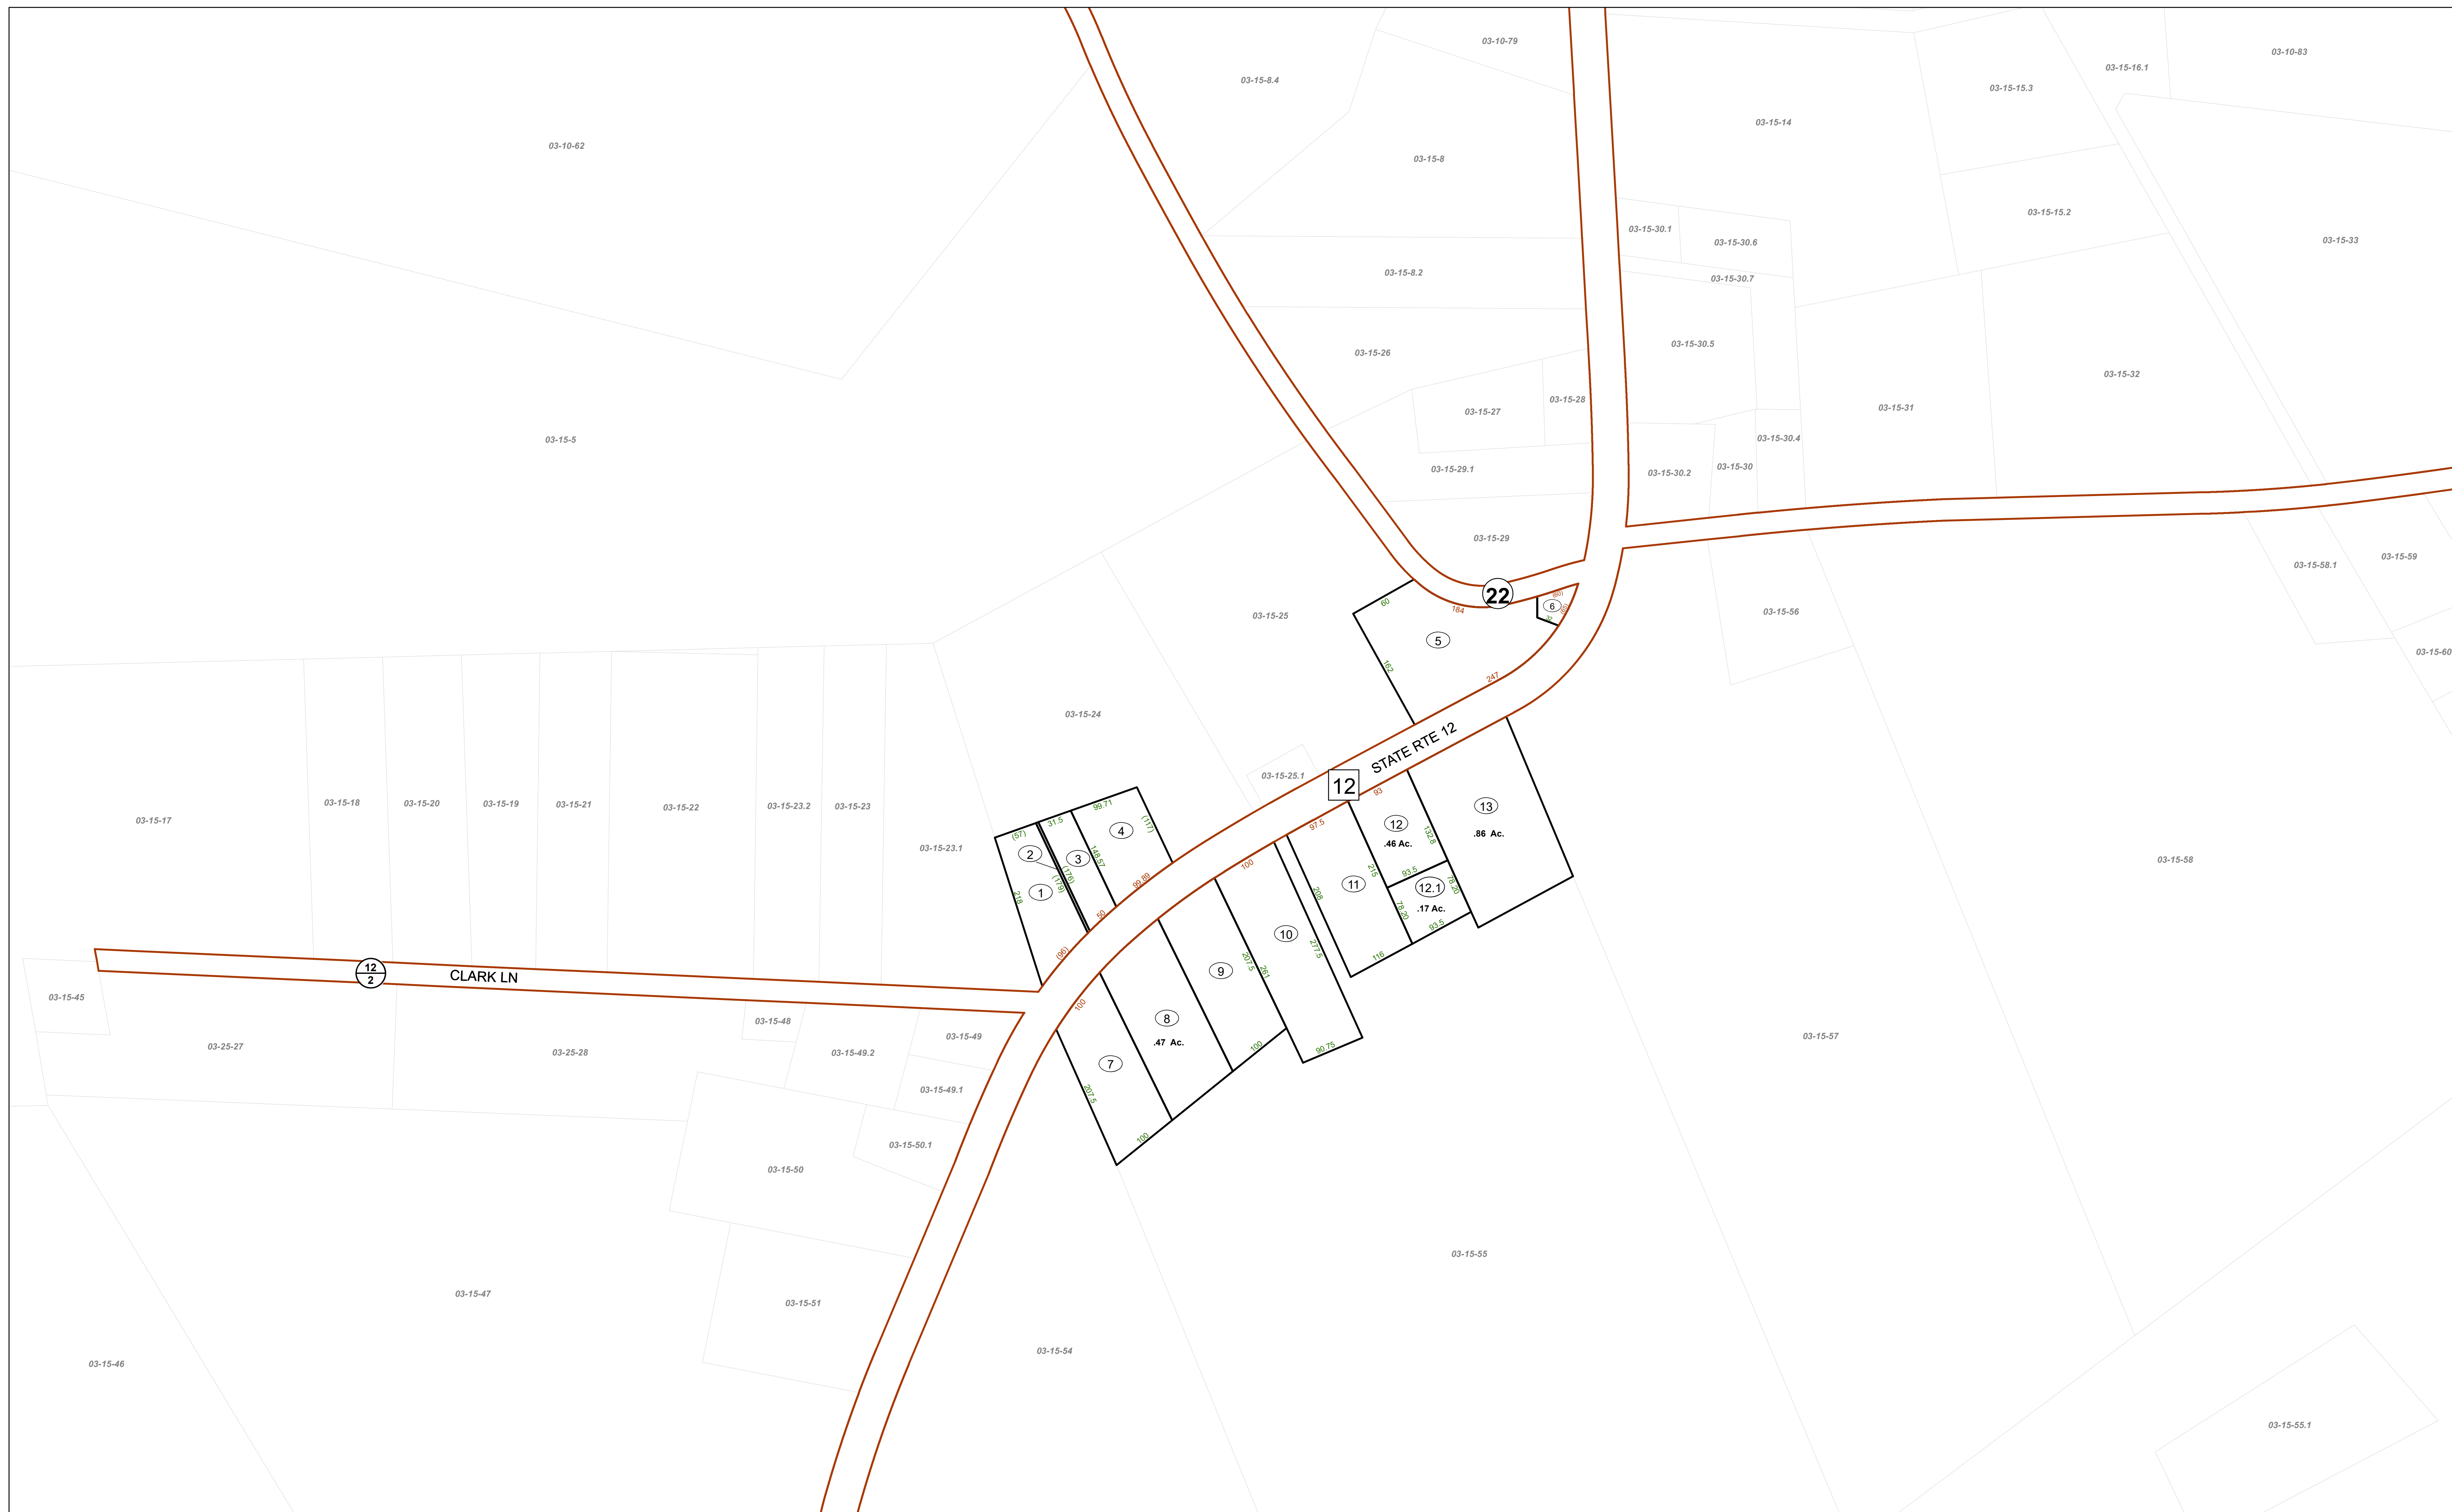

FOR TAX PURPOSES ONLY

Prepared By:


Norb Netzel
Monroe County Assessor

Legend

Property Line		Original Lot Line	
Road Right of Way		Lot Number	(15)
Corporation Line		Parcel Number	(99)
District Line		Water	
County Line		Railroad	

Reviews	1	Revised 3/1/15	9	17
	2	Revised 3/1/16	10	18
	3	Revised 12/30/2016	11	19
	4	Revised 09/27/2017	12	20
	5	Revised 01/25/2018	13	21
	6	Revised 01/25/2019	14	22
	7	Revised 01/25/2020	15	23
	8	Revised 01/25/2024	16	24

STATE OF WEST VIRGINIA
COUNTY OF MONROE
Office of Assessor

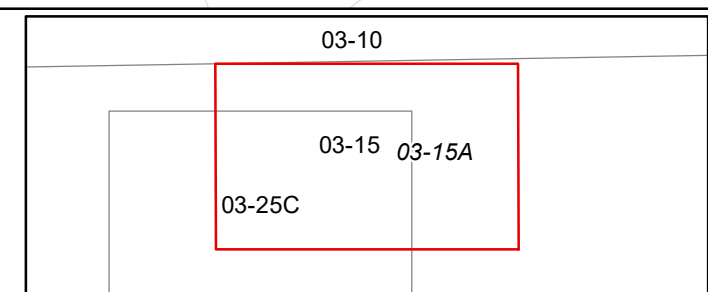

RED SULPHUR
Map: 15A
Date, Aerial Photography: 2003
Date, Map: 1/25/2024
Scale: 1" = 100'