


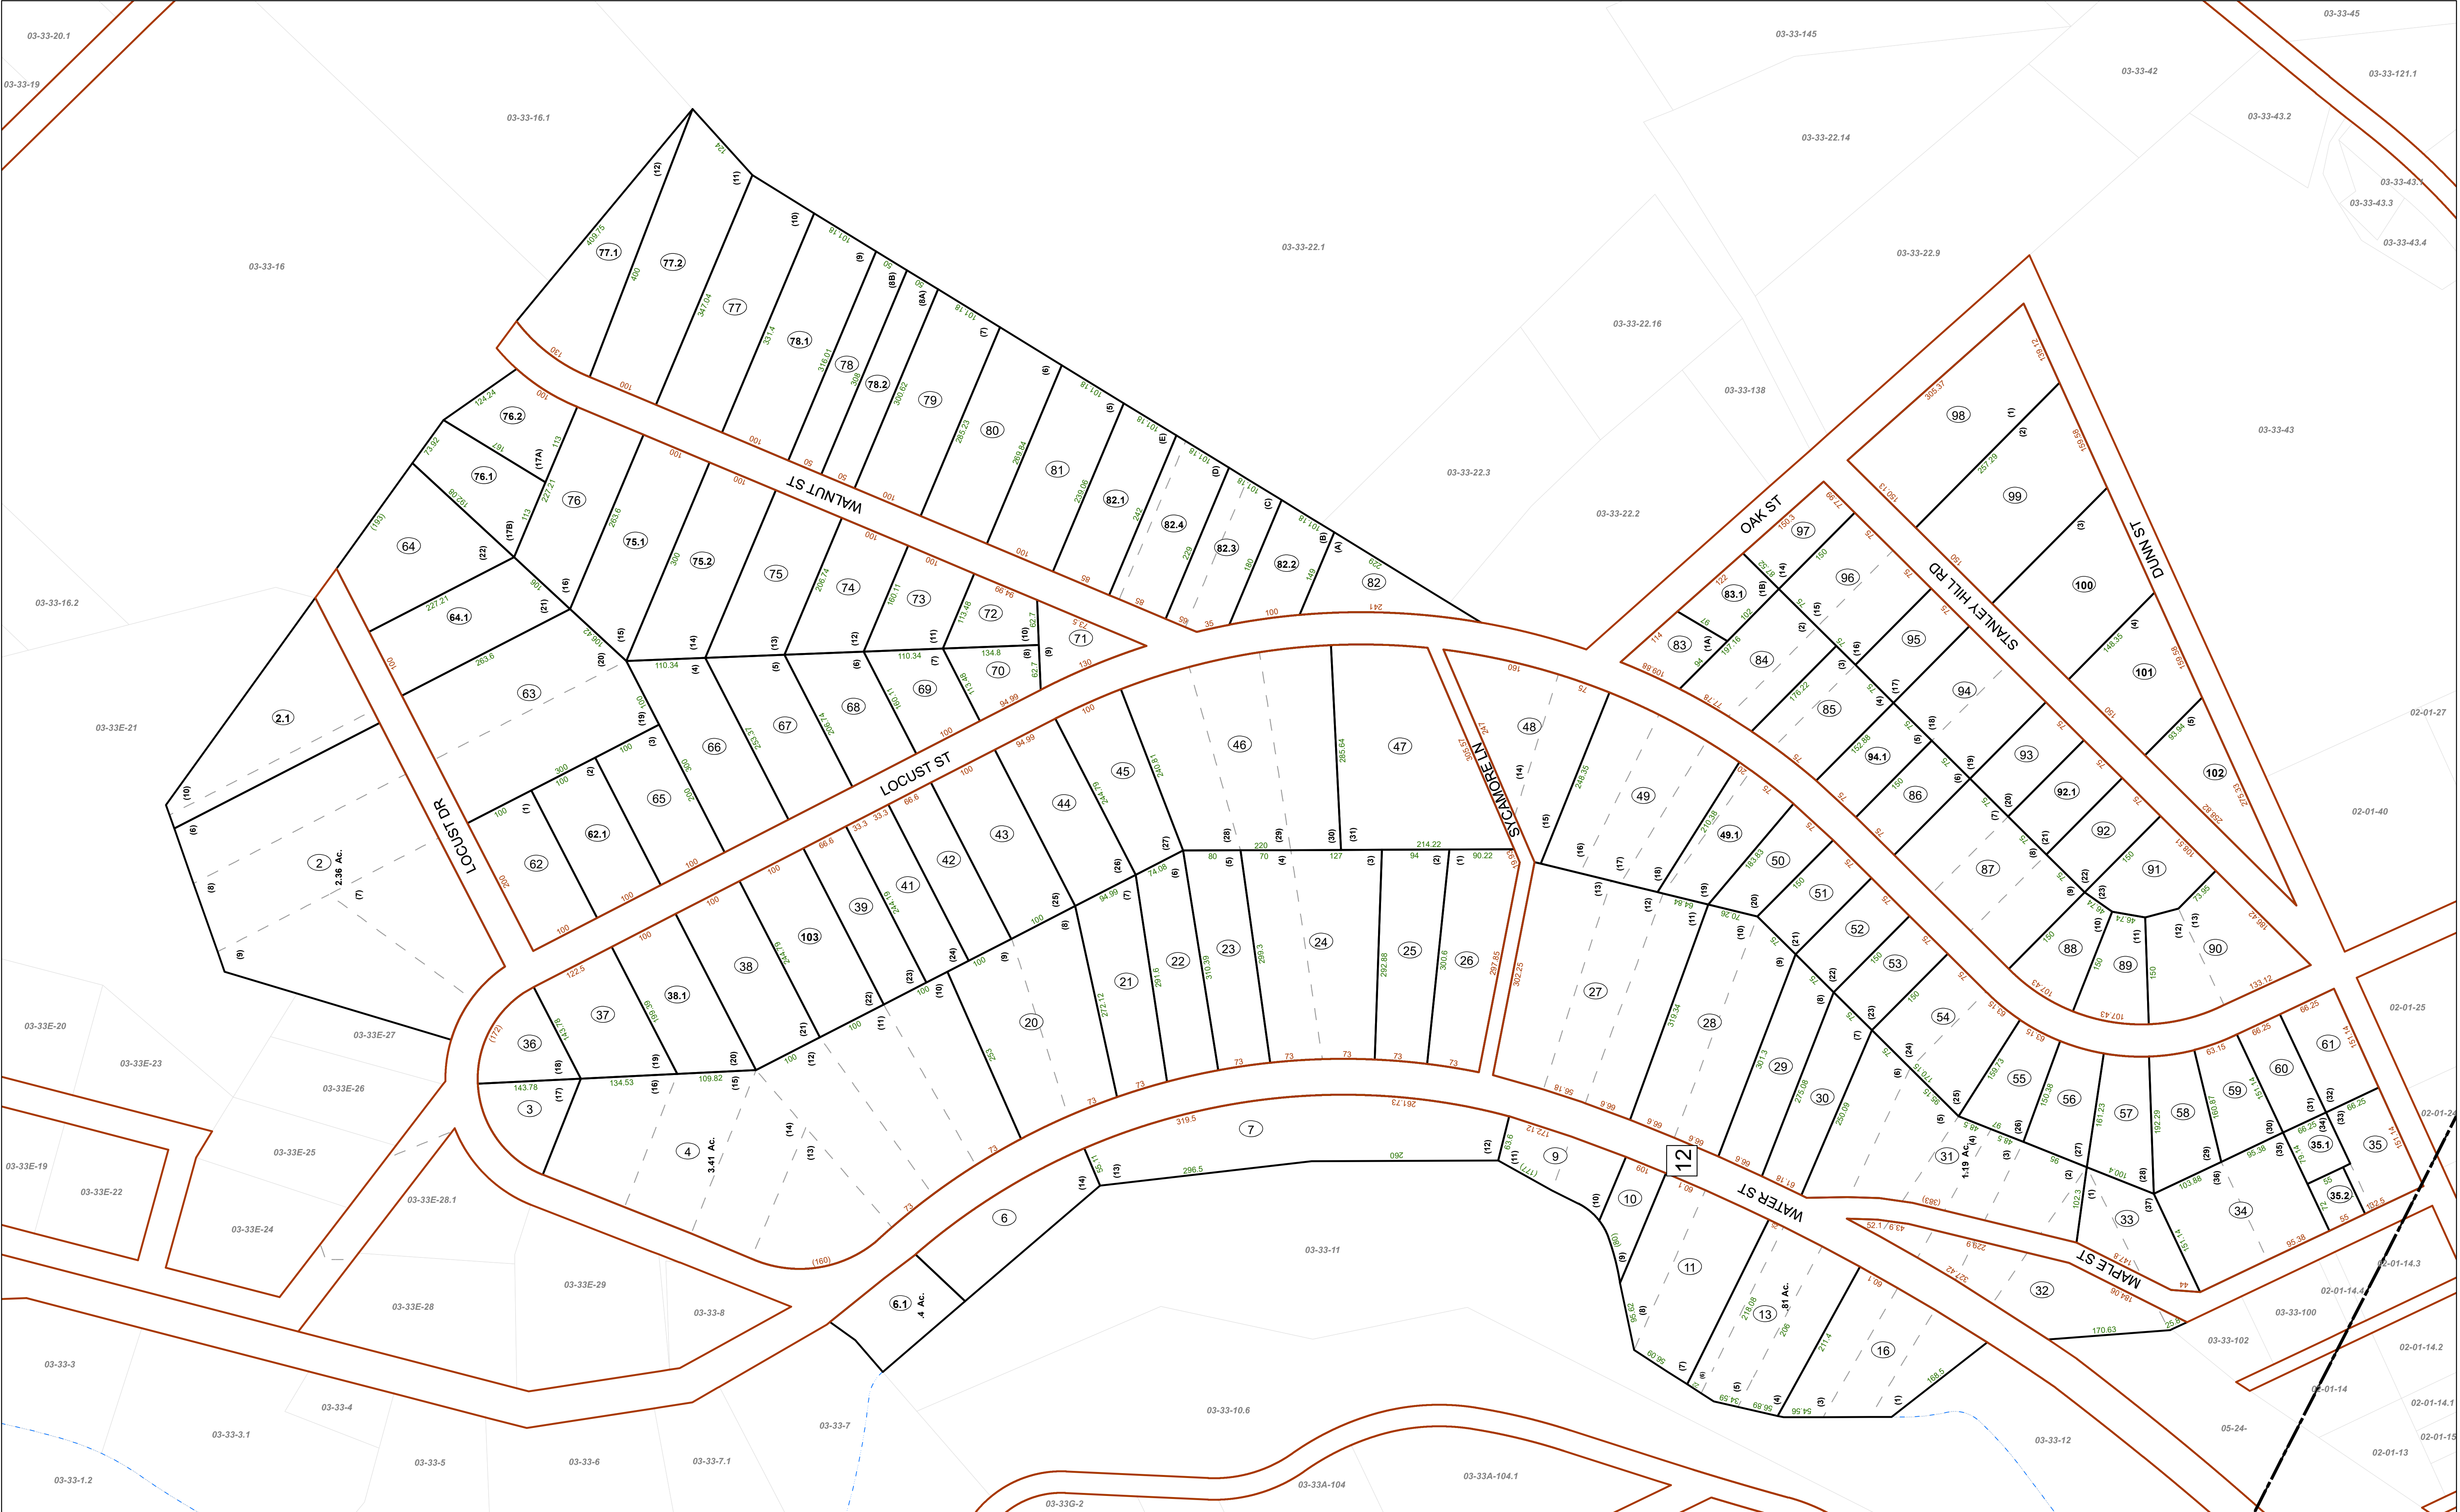


FOR TAX PURPOSES ONLY

Prepared By:  
**Norb Netzel**  
Monroe County Assessor

| Legend            |                   |
|-------------------|-------------------|
| Property Line     | Original Lot Line |
| Road Right of Way | Lot Number        |
| Corporation Line  | Parcel Number     |
| District Line     | Water             |
| County Line       | Railroad          |

|                    |    |    |
|--------------------|----|----|
| Revised 3/1/15     | 9  | 17 |
| Revised 3/1/16     | 10 | 18 |
| Revised 12/30/2016 | 11 | 19 |
| Revised 09/27/2017 | 12 | 20 |
| Revised 01/25/2018 | 13 | 21 |
| Revised 01/25/2019 | 14 | 22 |
| Revised 01/25/2020 | 15 | 23 |
| Revised 01/25/2024 | 16 | 24 |

**STATE OF WEST VIRGINIA**  
**COUNTY OF MONROE**  
Office of Assessor

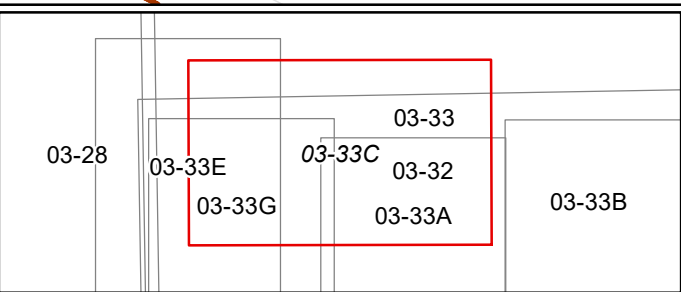

**RED SULPHUR**  
Map: 33C

Date, Aerial Photography: 2003  
Date, Map: 1/25/2024  
Scale: 1" = 100'