


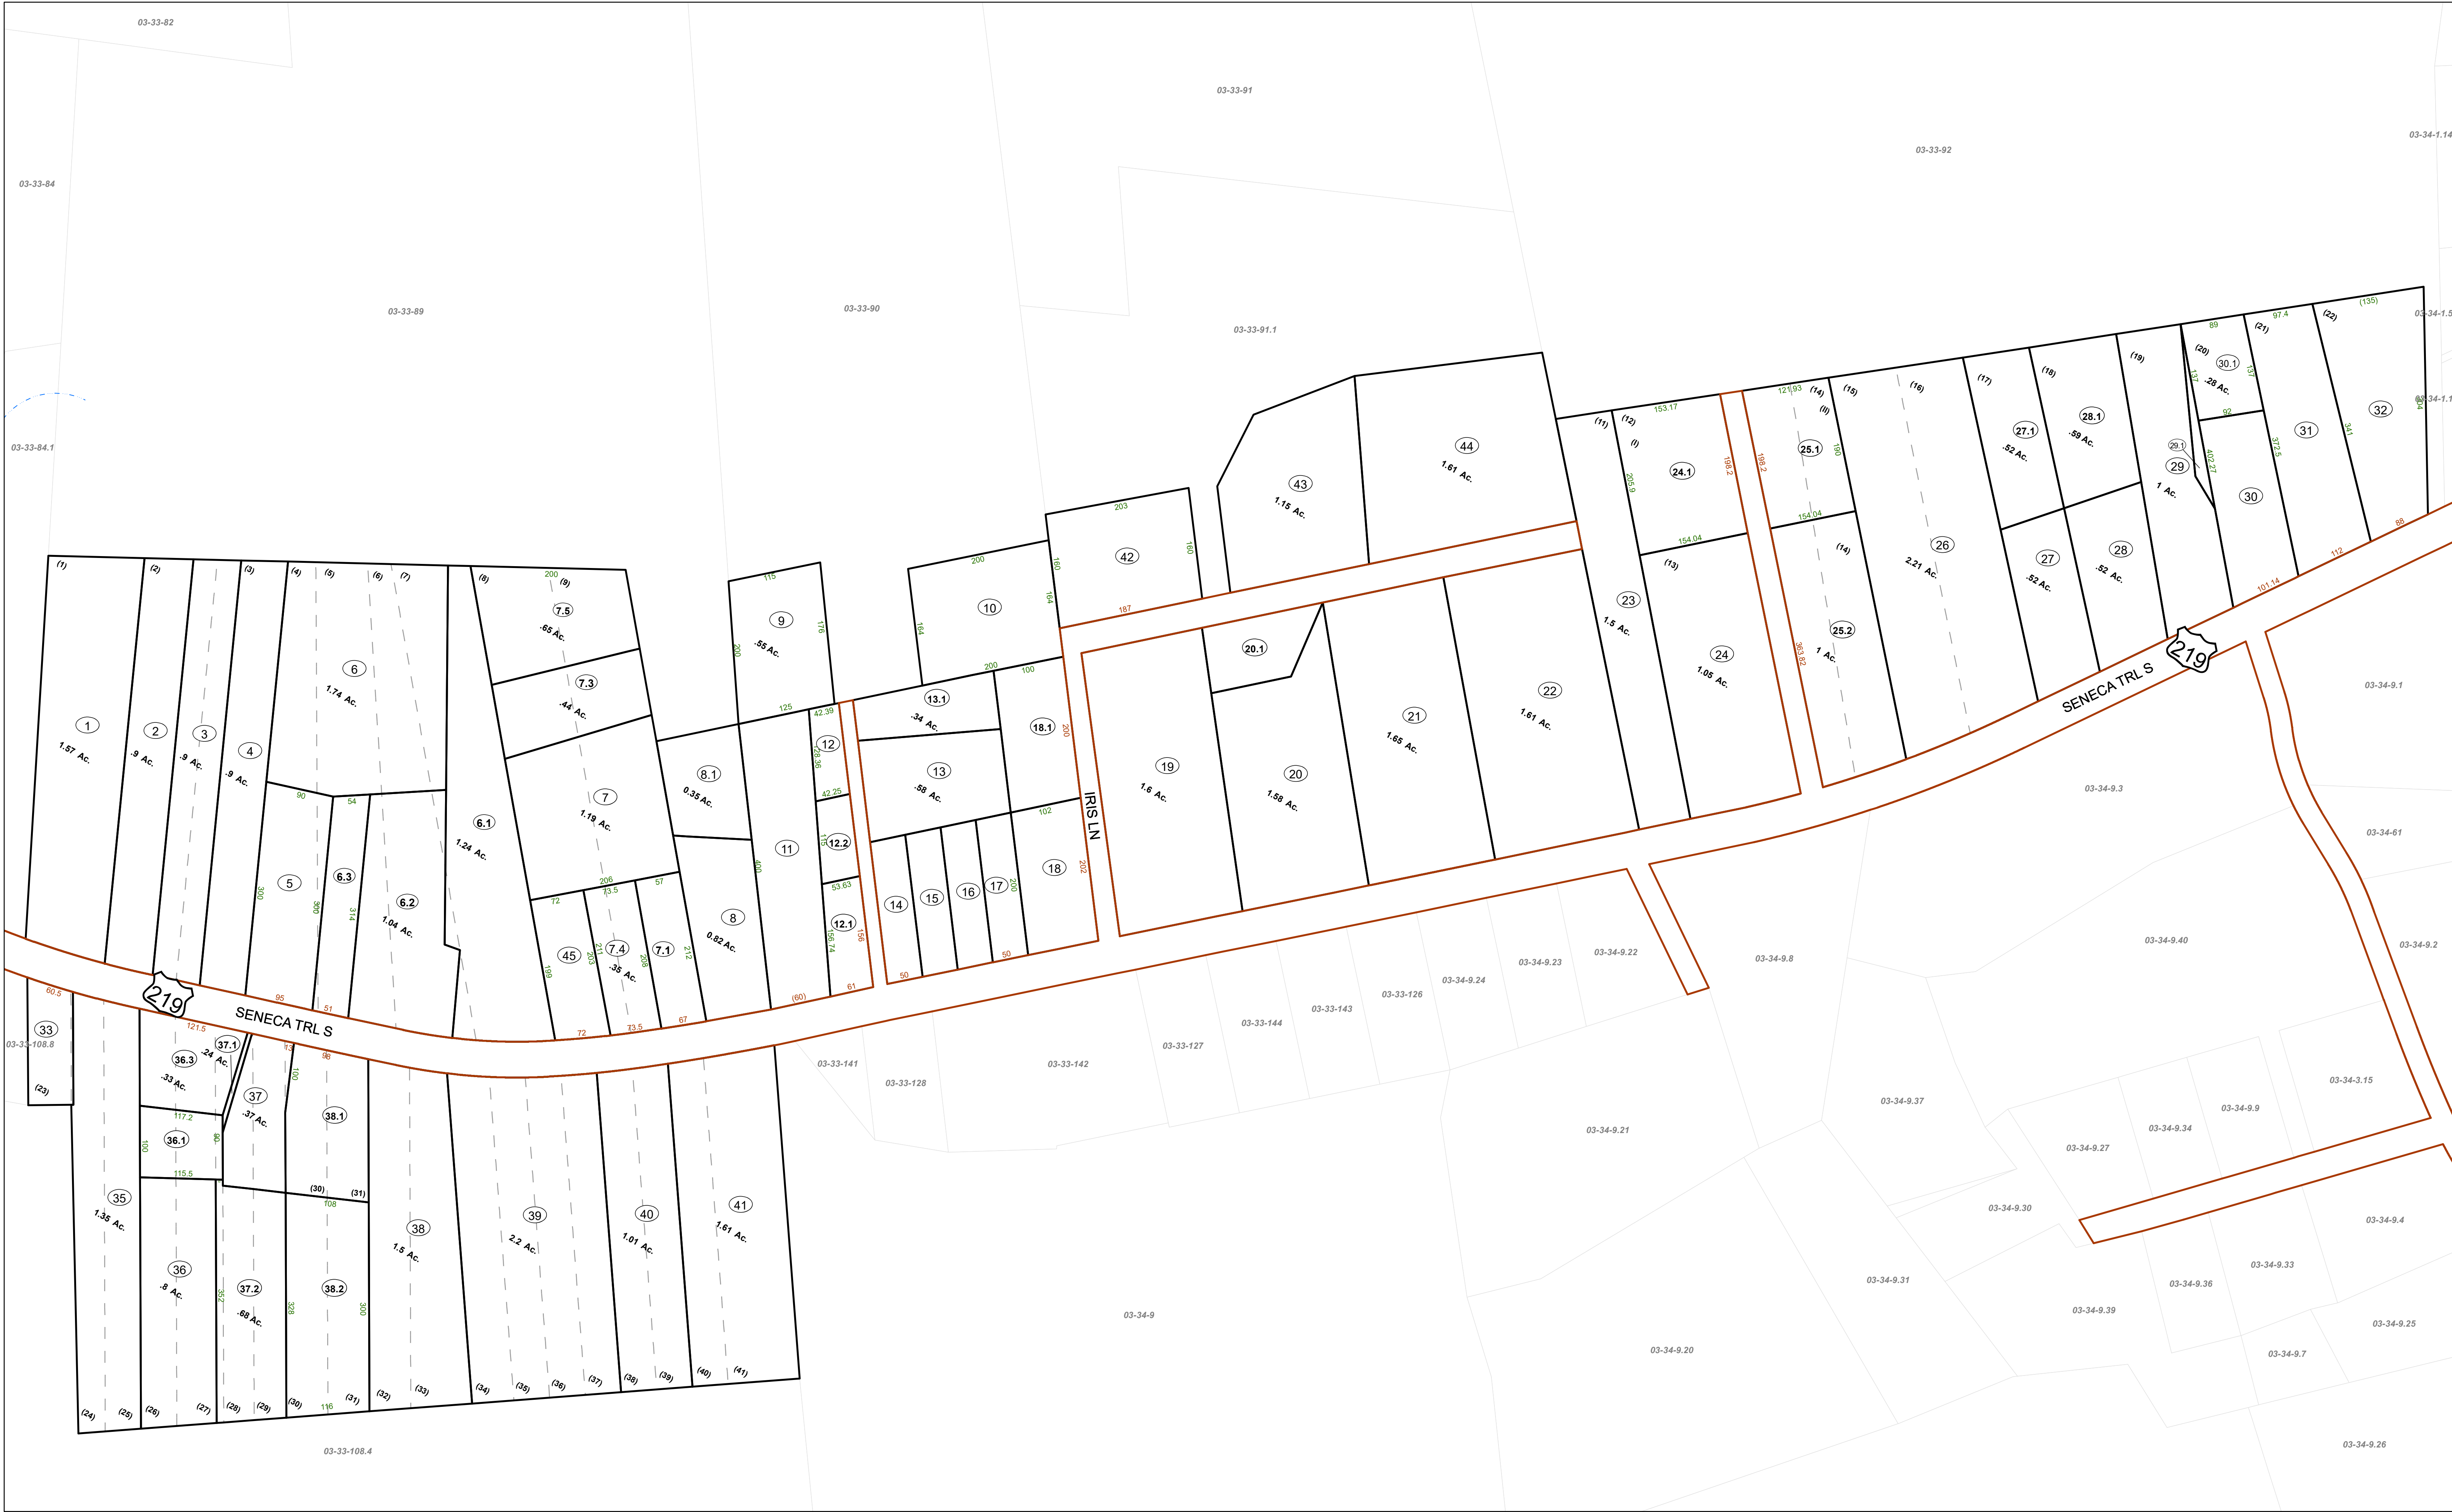


FOR TAX PURPOSES ONLY

Prepared By:
Norb Netzel
Monroe County Assessor

Legend	
Property Line	Original Lot Line
Road Right of Way	Lot Number (15)
Corporation Line	Parcel Number (99)
District Line	Water
County Line	Railroad

R	1	Revised 3/1/15	9		17
e	2	Revised 3/1/16	10		18
v	3	Revised 12/30/2016	11		19
i	4	Revised 09/27/2017	12		20
s	5	Revised 01/25/2018	13		21
i	6	Revised 01/25/2019	14		22
n	7	Revised 01/25/2020	15		23
s	8	Revised 01/25/2024	16		24

STATE OF WEST VIRGINIA
COUNTY OF MONROE
Office of Assessor

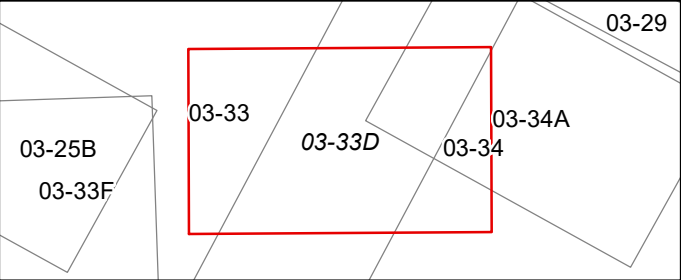

RED SULPHUR
Map: 33D
Date, Aerial Photography: 2003
Date, Map: 1/25/2024
Scale: 1" = 100'