


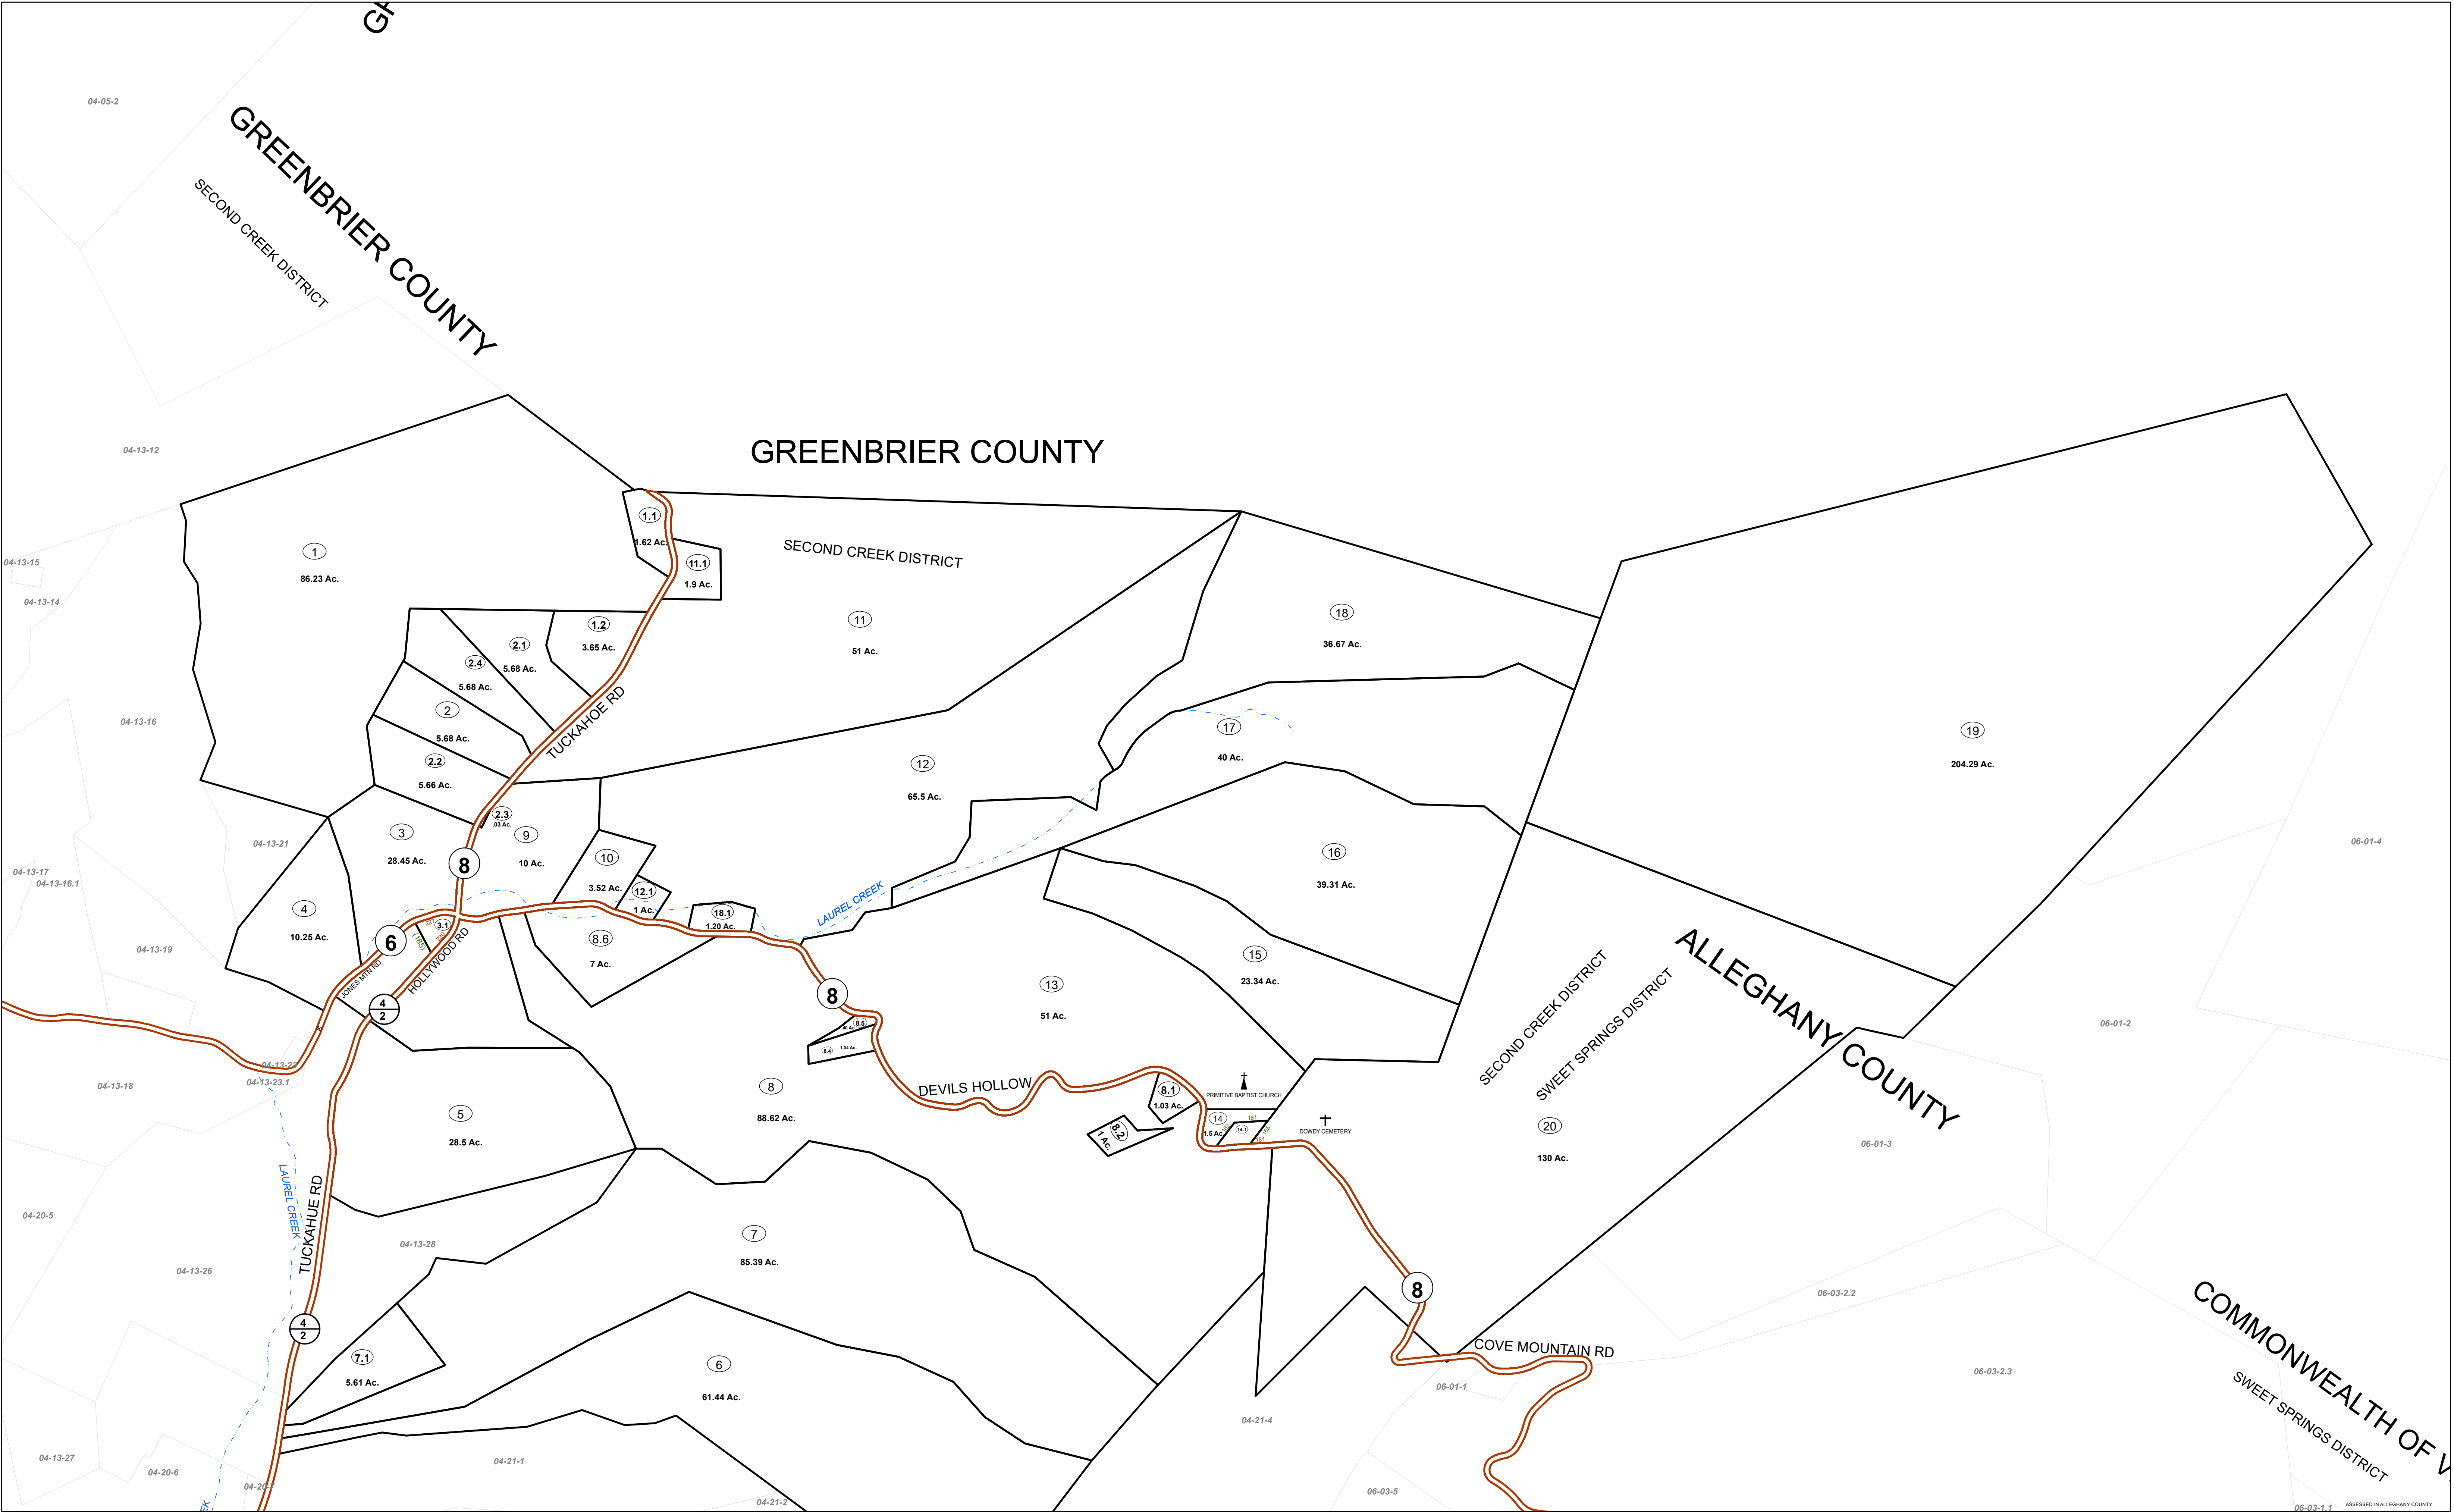


FOR TAX PURPOSES ONLY

Prepared By:
Sarah Martin
Monroe County Assessor

Legend
Property Line ——— Original Lot Line
Road Right of Way ——— Lot Number (15)
Corporation Line ——— Parcel Number (99)
District Line ——— Water
County Line ——— Railroad

R	1	Revised 3/1/15	9		17	
e	2	Revised 3/1/16	10		18	
v	3	Revised 12/30/2016	11		19	
i	4	Revised 09/27/2017	12		20	
s	5	Revised 01/25/2018	13		21	
i	6	Revised 01/25/2019	14		22	
n	7	Revised 01/25/2021	15		23	
s	8	Revised 01/25/2024	16		24	

STATE OF WEST VIRGINIA
COUNTY OF MONROE
Office of Assessor

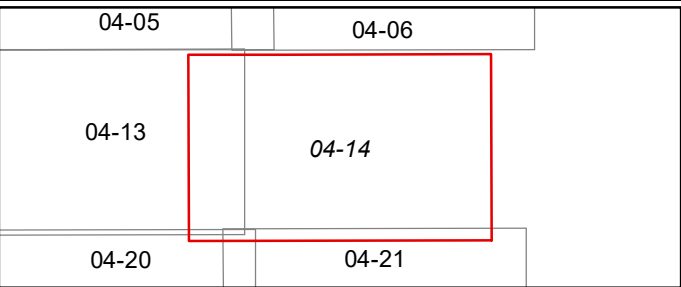

SECOND CREEK
Map: 14
Date, Aerial Photography: 2003
Date, Map: 1/25/2024
Scale: 1" = 400'