


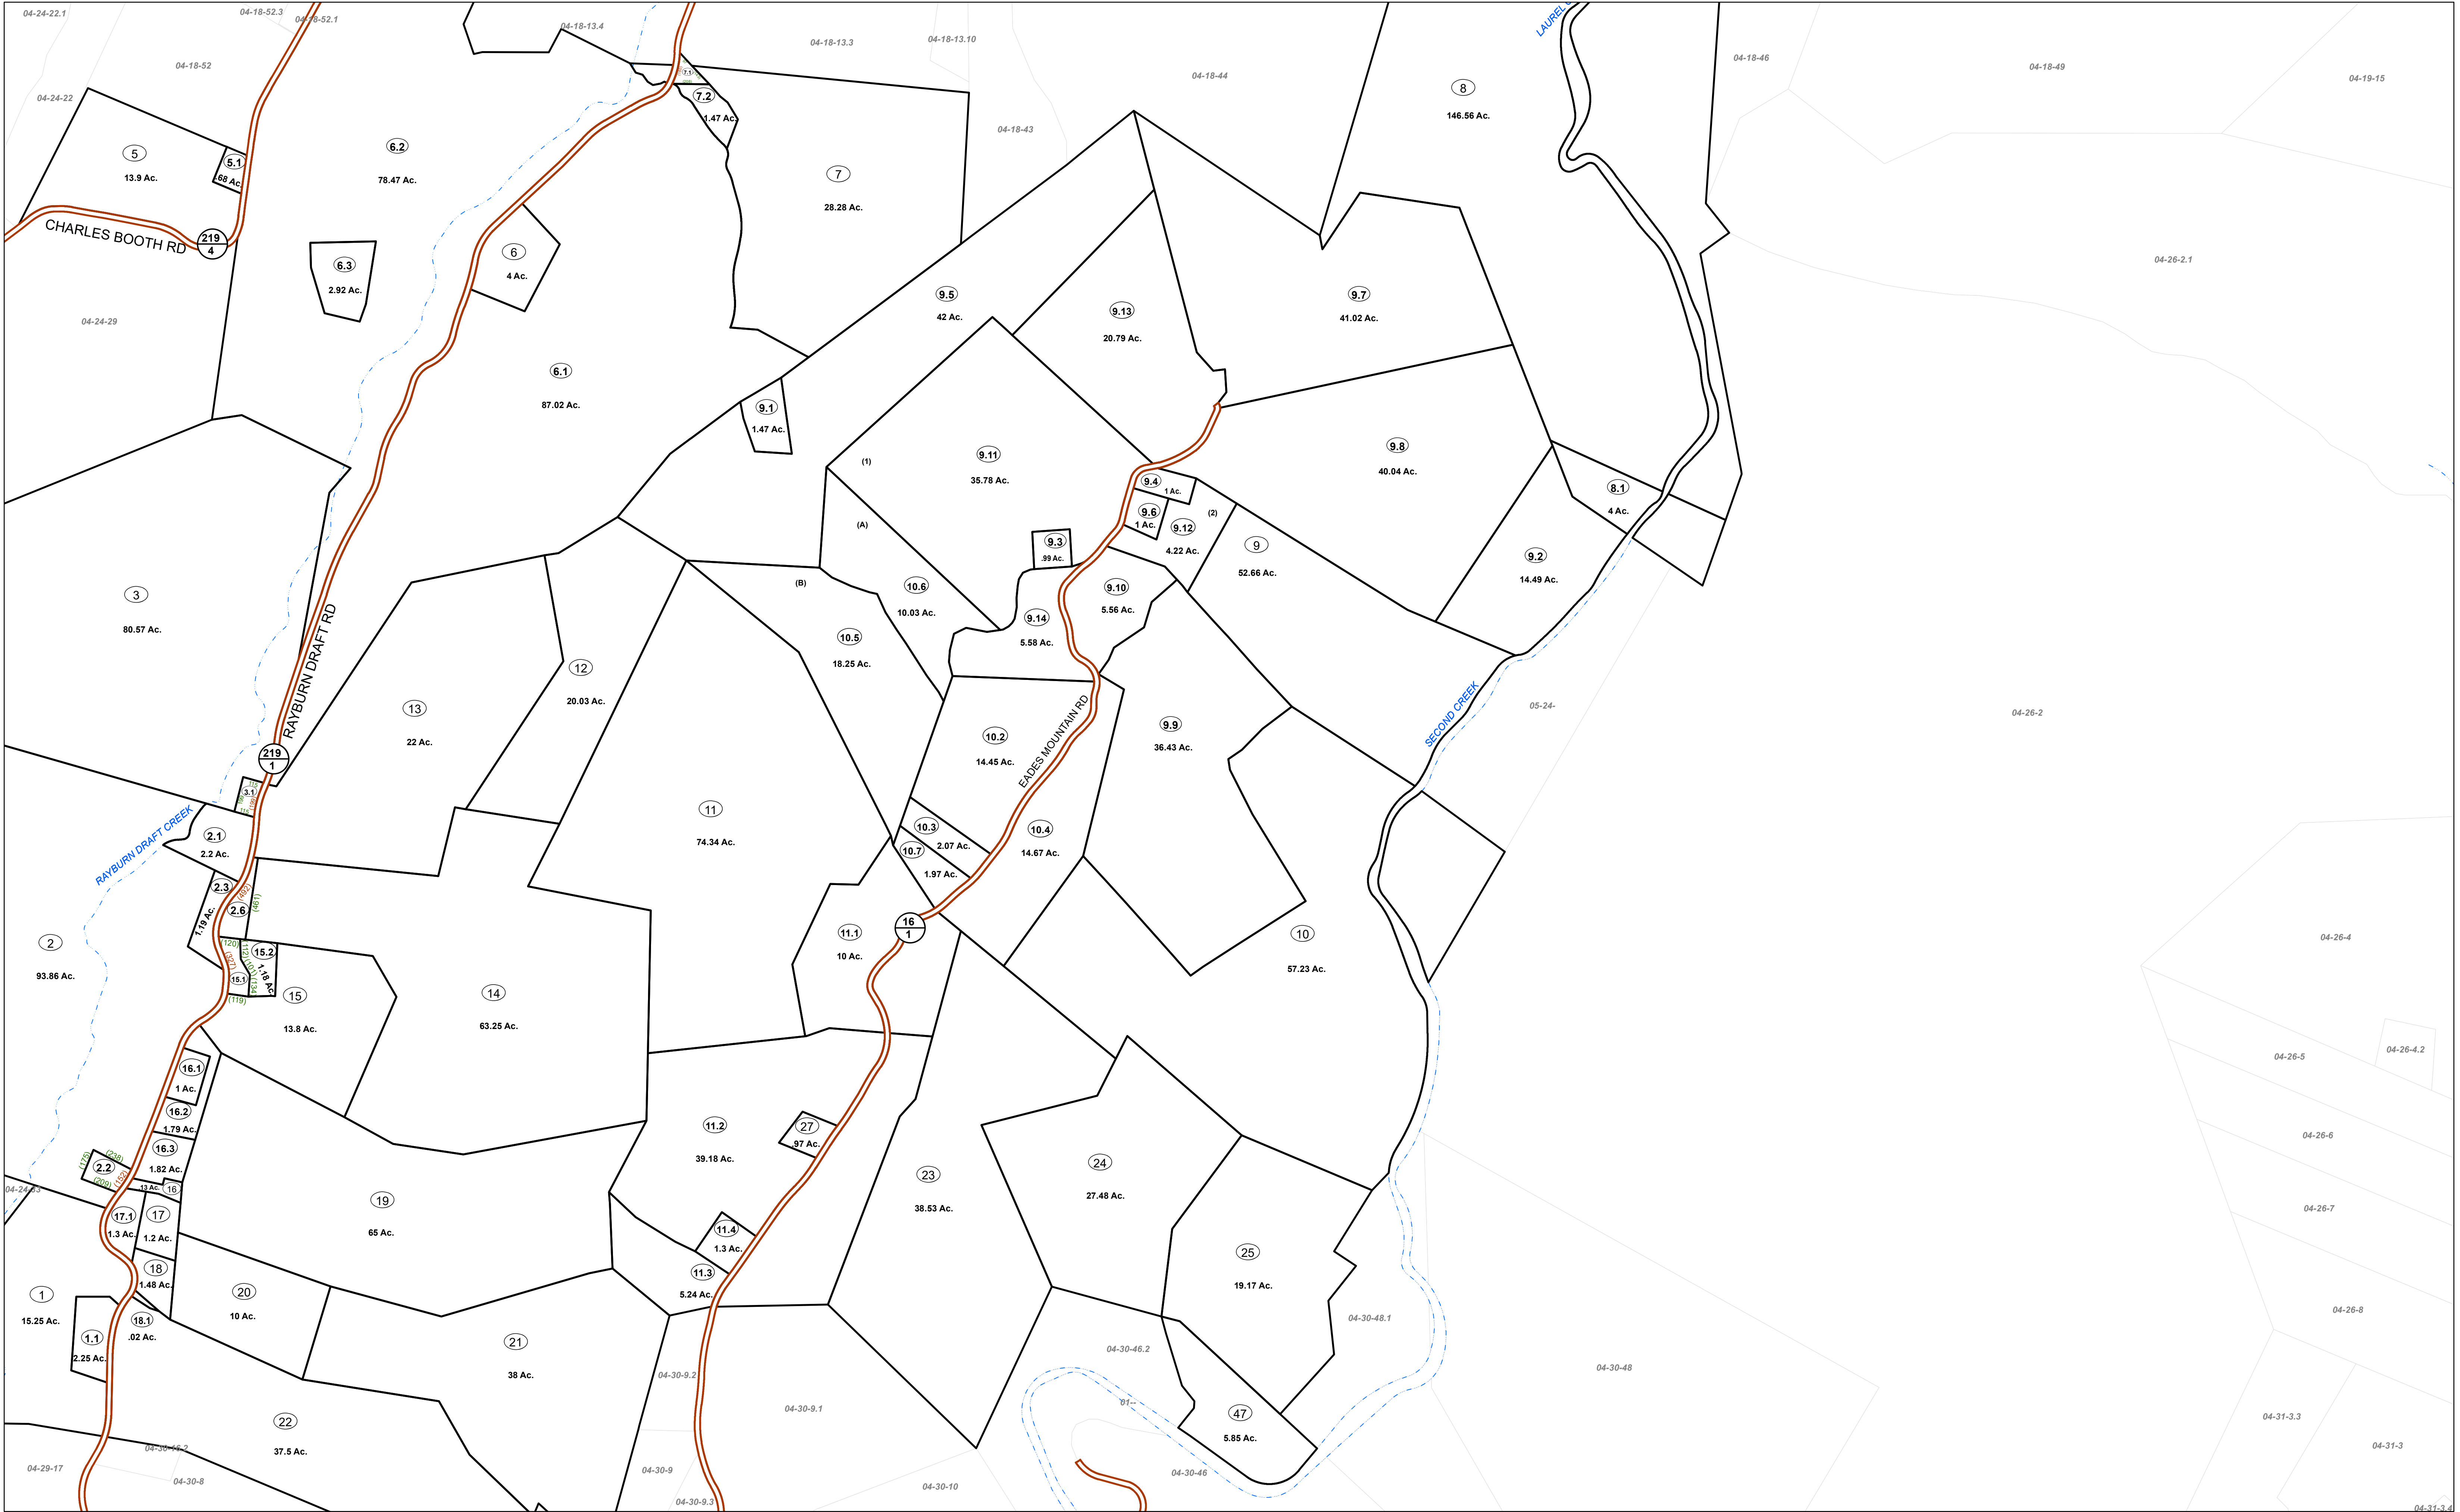

FOR TAX PURPOSES ONLY

Prepared By:  
**Sarah Martin**  
**Monroe County Assessor**

- Legend**
- Property Line
  - Road Right of Way
  - Corporation Line
  - District Line
  - County Line
  - Original Lot Line
  - Lot Number
  - Parcel Number
  - Water
  - Railroad

|   |   |                    |    |  |    |
|---|---|--------------------|----|--|----|
| R | 1 | Revised 3/1/15     | 9  |  | 17 |
| E | 2 | Revised 3/1/16     | 10 |  | 18 |
| V | 3 | Revised 12/30/2016 | 11 |  | 19 |
| I | 4 | Revised 09/27/2017 | 12 |  | 20 |
| S | 5 | Revised 01/25/2018 | 13 |  | 21 |
| I | 6 | Revised 01/25/2019 | 14 |  | 22 |
| O | 7 | Revised 01/25/2021 | 15 |  | 23 |
| N | 8 | Revised 01/25/2024 | 16 |  | 24 |

**STATE OF WEST VIRGINIA**  
**COUNTY OF MONROE**  
Office of Assessor

|       |       |       |
|-------|-------|-------|
| 04-17 | 04-18 | 04-19 |
| 04-24 | 04-25 | 04-26 |
| 04-29 | 04-30 | 04-31 |



**SECOND CREEK**  
**Map: 25**  
Date, Aerial Photography: 2003  
Date, Map: 1/25/2024  
Scale: 1" = 400'