


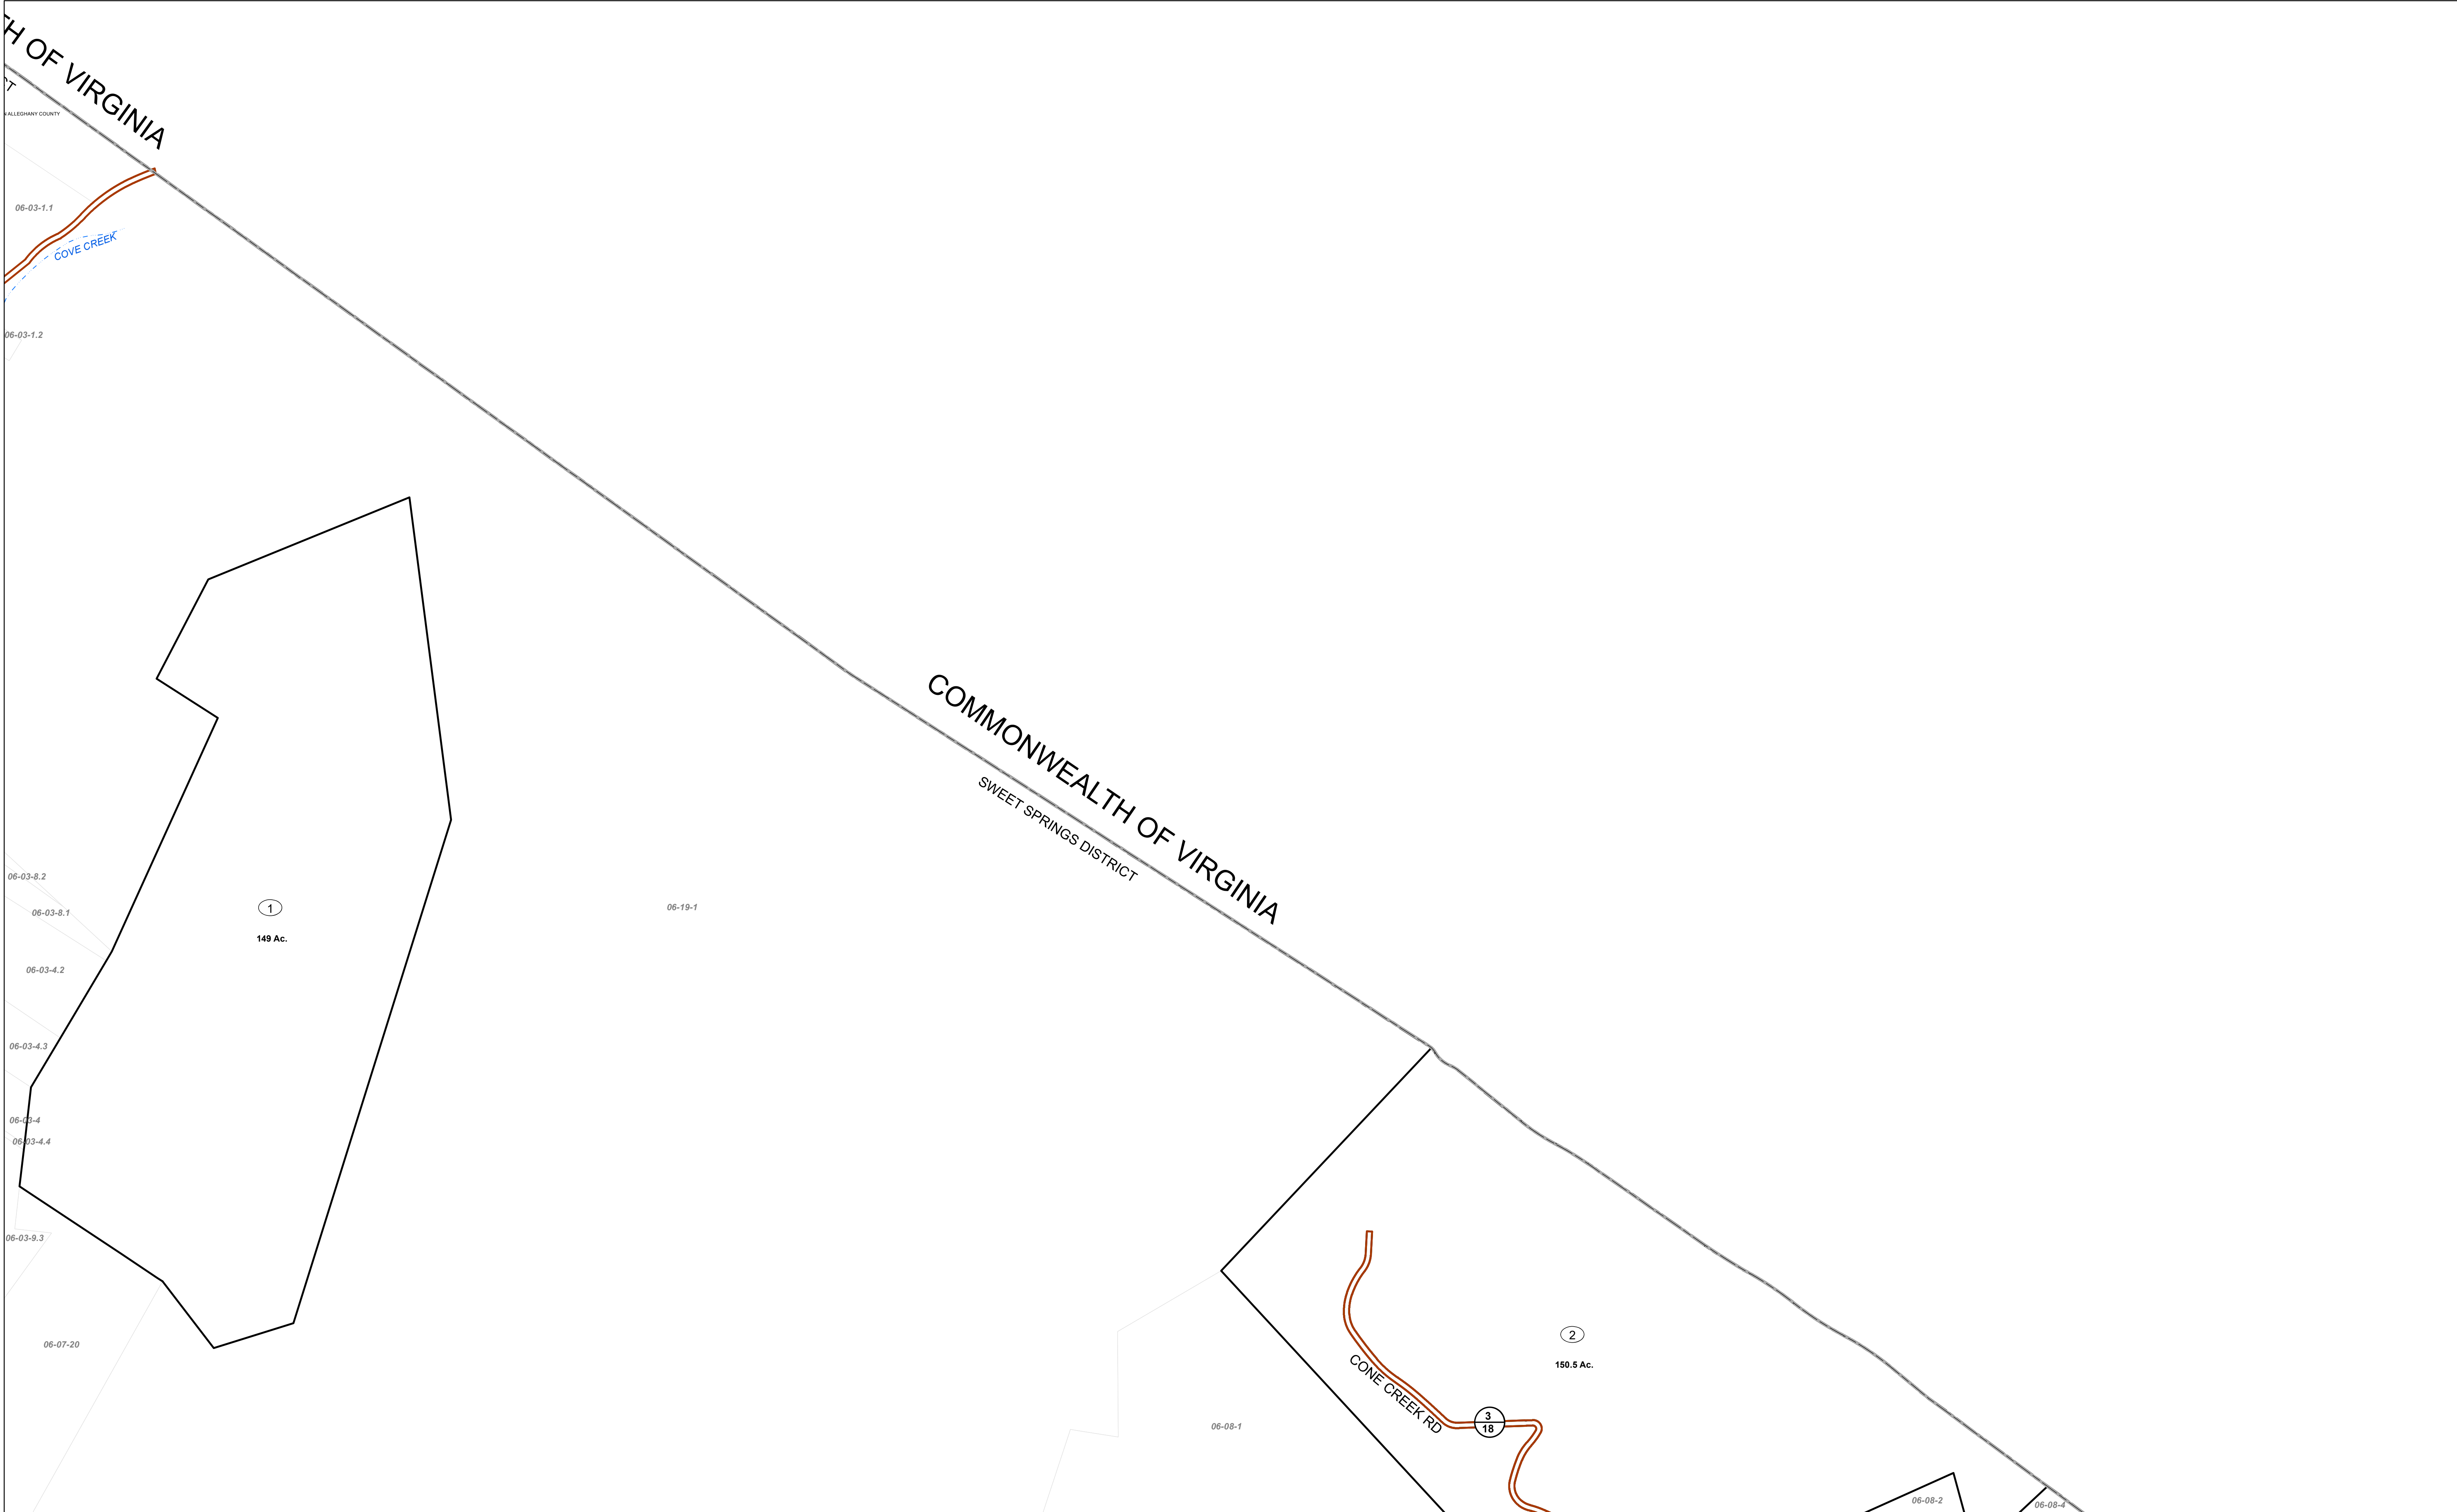

H OF VIRGINIA

COMMONWEALTH OF VIRGINIA
SWEET SPRINGS DISTRICT

CONE CREEK RD


FOR TAX PURPOSES ONLY

Prepared By:
Sarah Martin
Monroe County Assessor

Legend			
Property Line	Original Lot Line	Lot Number	(15)
Road Right of Way	Corporation Line	Parcel Number	(99)
District Line	County Line	Water	
		Railroad	

R e v i s i o n s	1	Revised 3/1/15	9	Revised 01/25/2024	17	
	2	Revised 3/1/16	10		18	
	3	Revised 12/30/2016	11		19	
	4	Revised 09/27/2017	12		20	
	5	Revised 01/25/2018	13		21	
	6	Revised 01/25/2019	14		22	
	7	Revised 01/25/2020	15		23	
	8	Revised 01/25/2021	16		24	

STATE OF WEST VIRGINIA
COUNTY OF MONROE
Office of Assessor

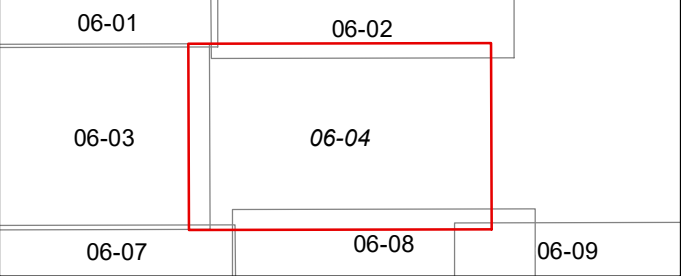

SWEET SPRINGS
Map: 04
Date, Aerial Photography: 2003
Date, Map: 1/25/2024
Scale: 1" = 400'