


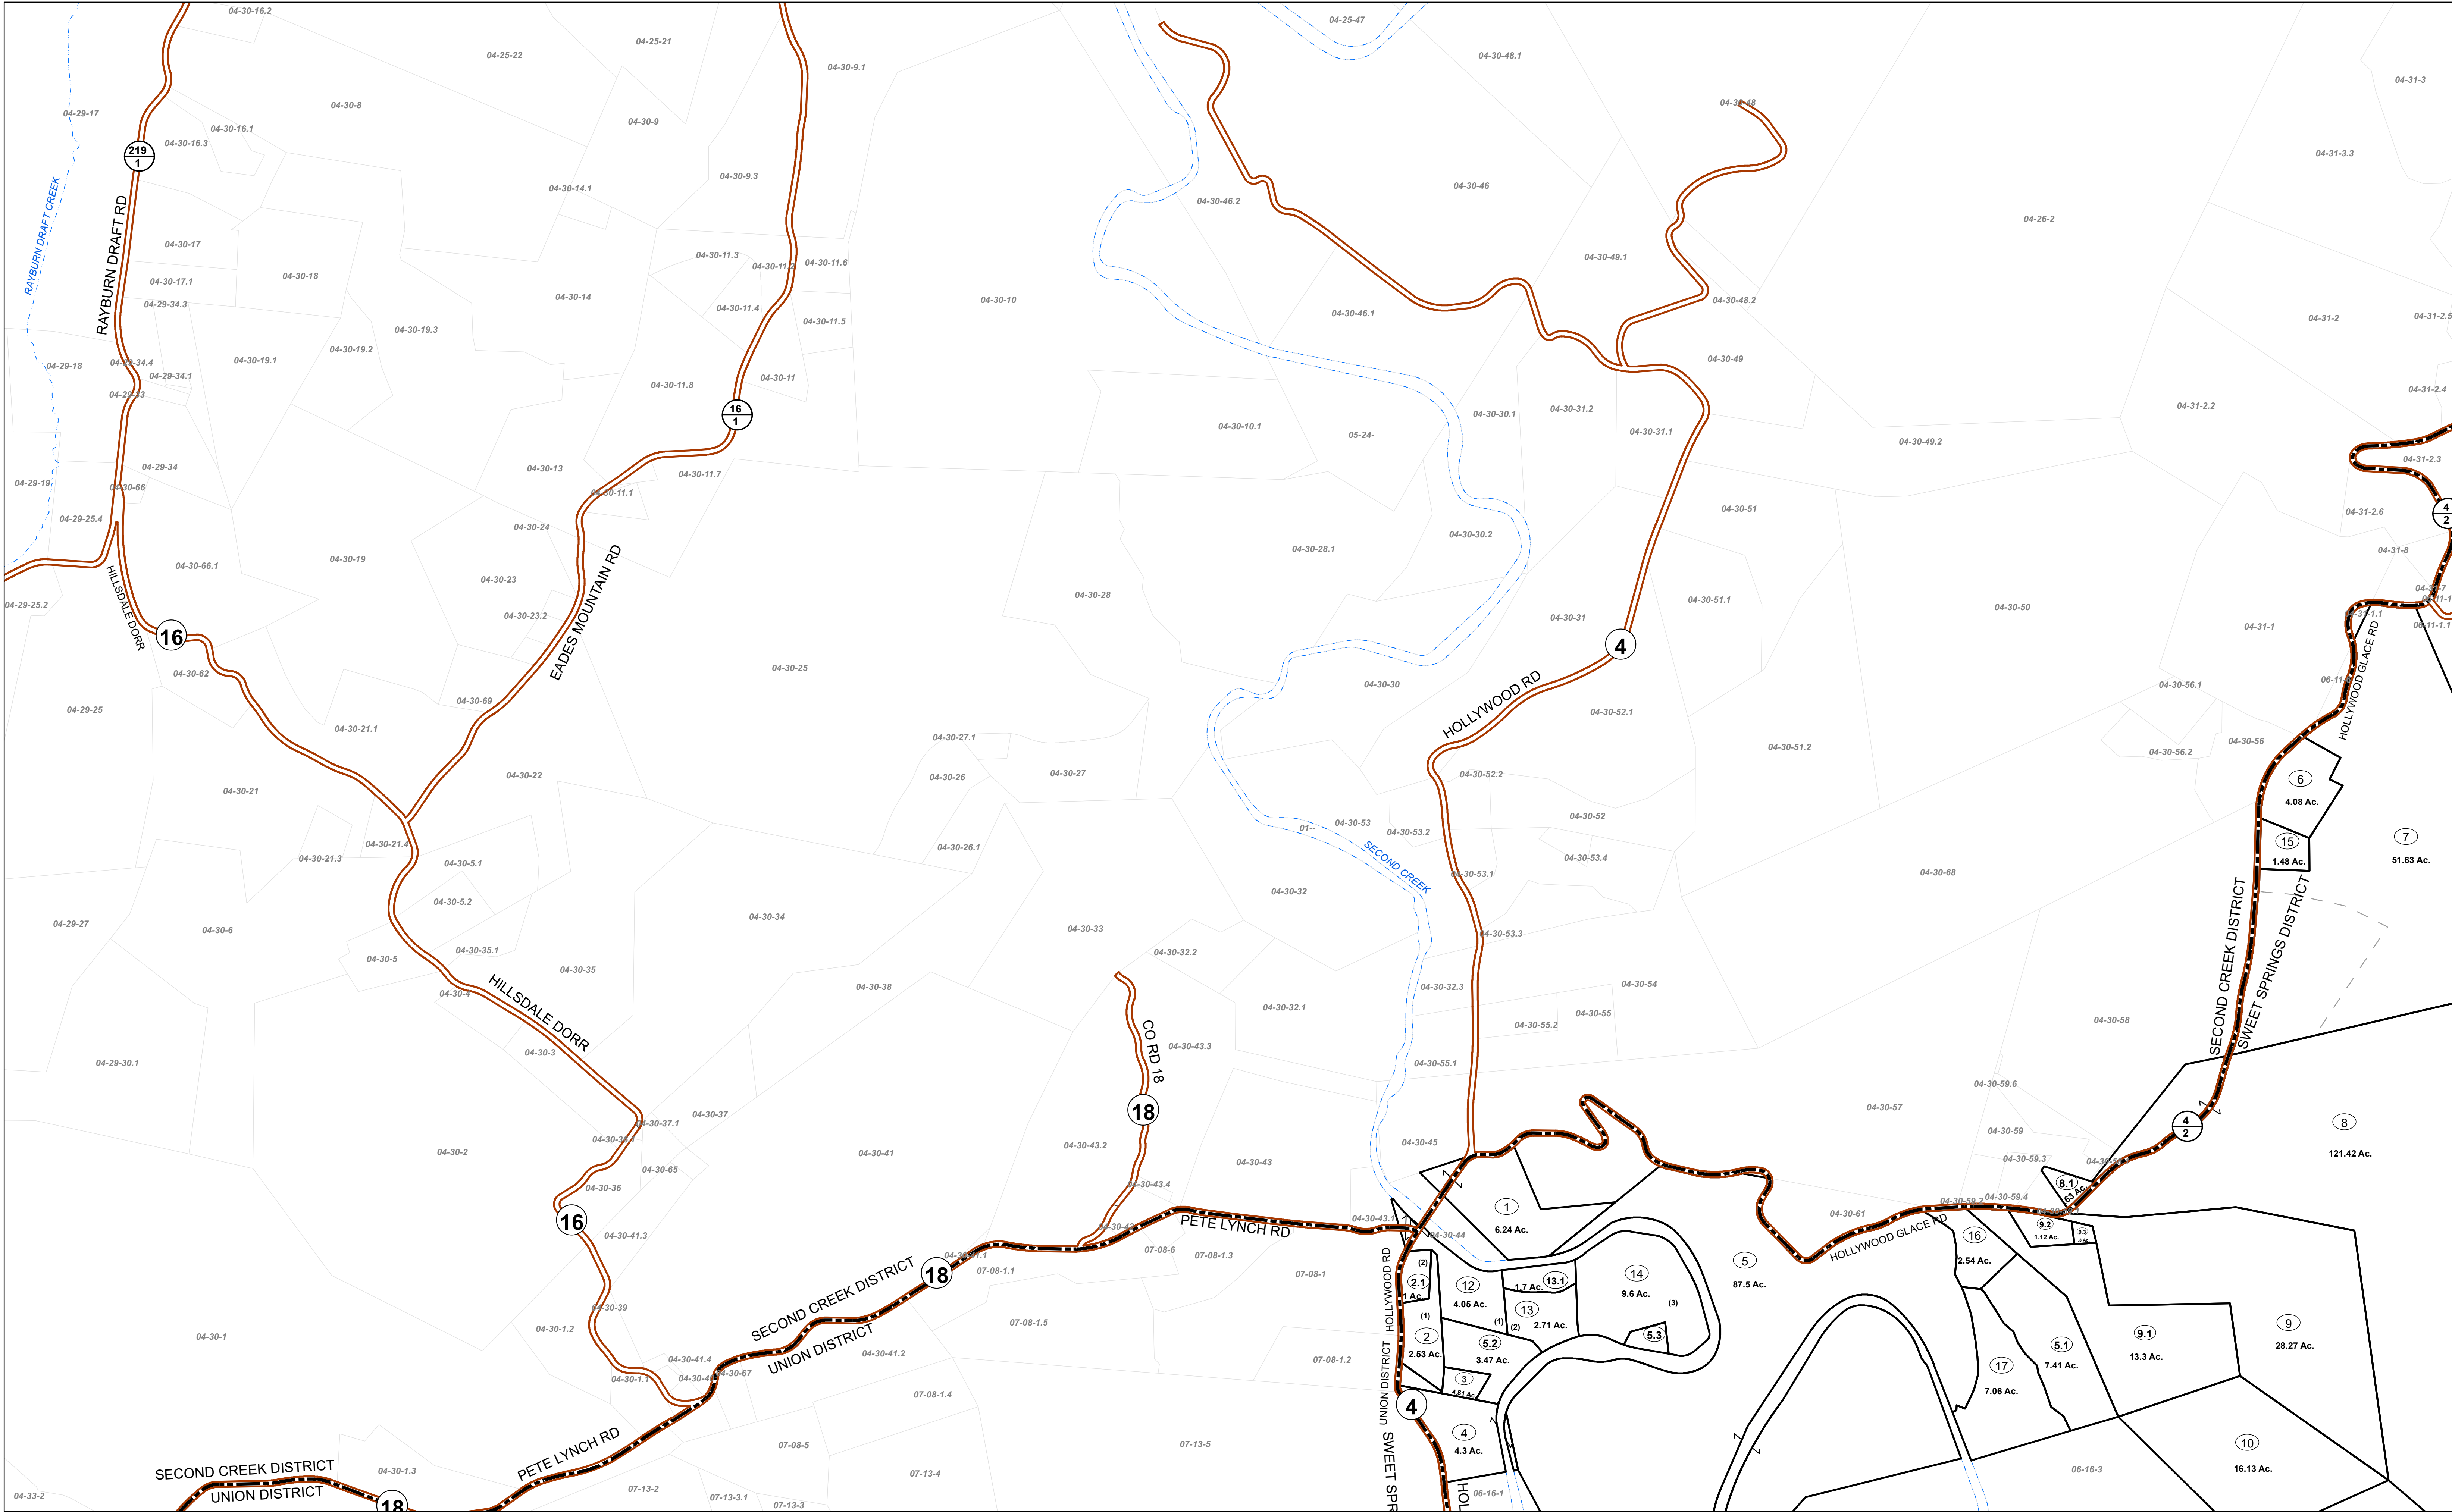

FOR TAX PURPOSES ONLY


Prepared By:

Sarah Martin
Monroe County Assessor

Legend	
Property Line	Original Lot Line
Road Right of Way	Lot Number
Corporation Line	Parcel Number
District Line	Water
County Line	Railroad

1	Revised 3/1/15	9	Revised 01/25/2024	17	
2	Revised 3/1/16	10		18	
3	Revised 12/30/2016	11		19	
4	Revised 09/27/2017	12		20	
5	Revised 01/25/2018	13		21	
6	Revised 01/25/2019	14		22	
7	Revised 01/25/2020	15		23	
8	Revised 01/25/2021	16		24	

STATE OF WEST VIRGINIA
COUNTY OF MONROE
Office of Assessor

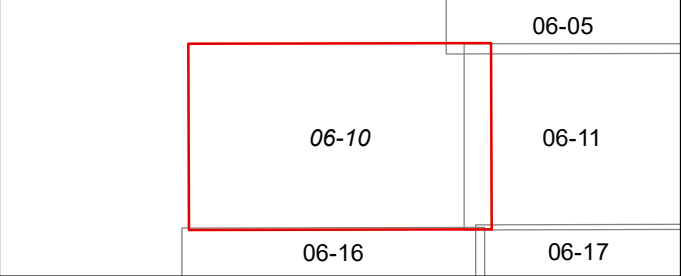

SWEET SPRINGS
Map: 10

Date, Aerial Photography: 2003
Date, Map: 1/25/2024
Scale: 1" = 400'