


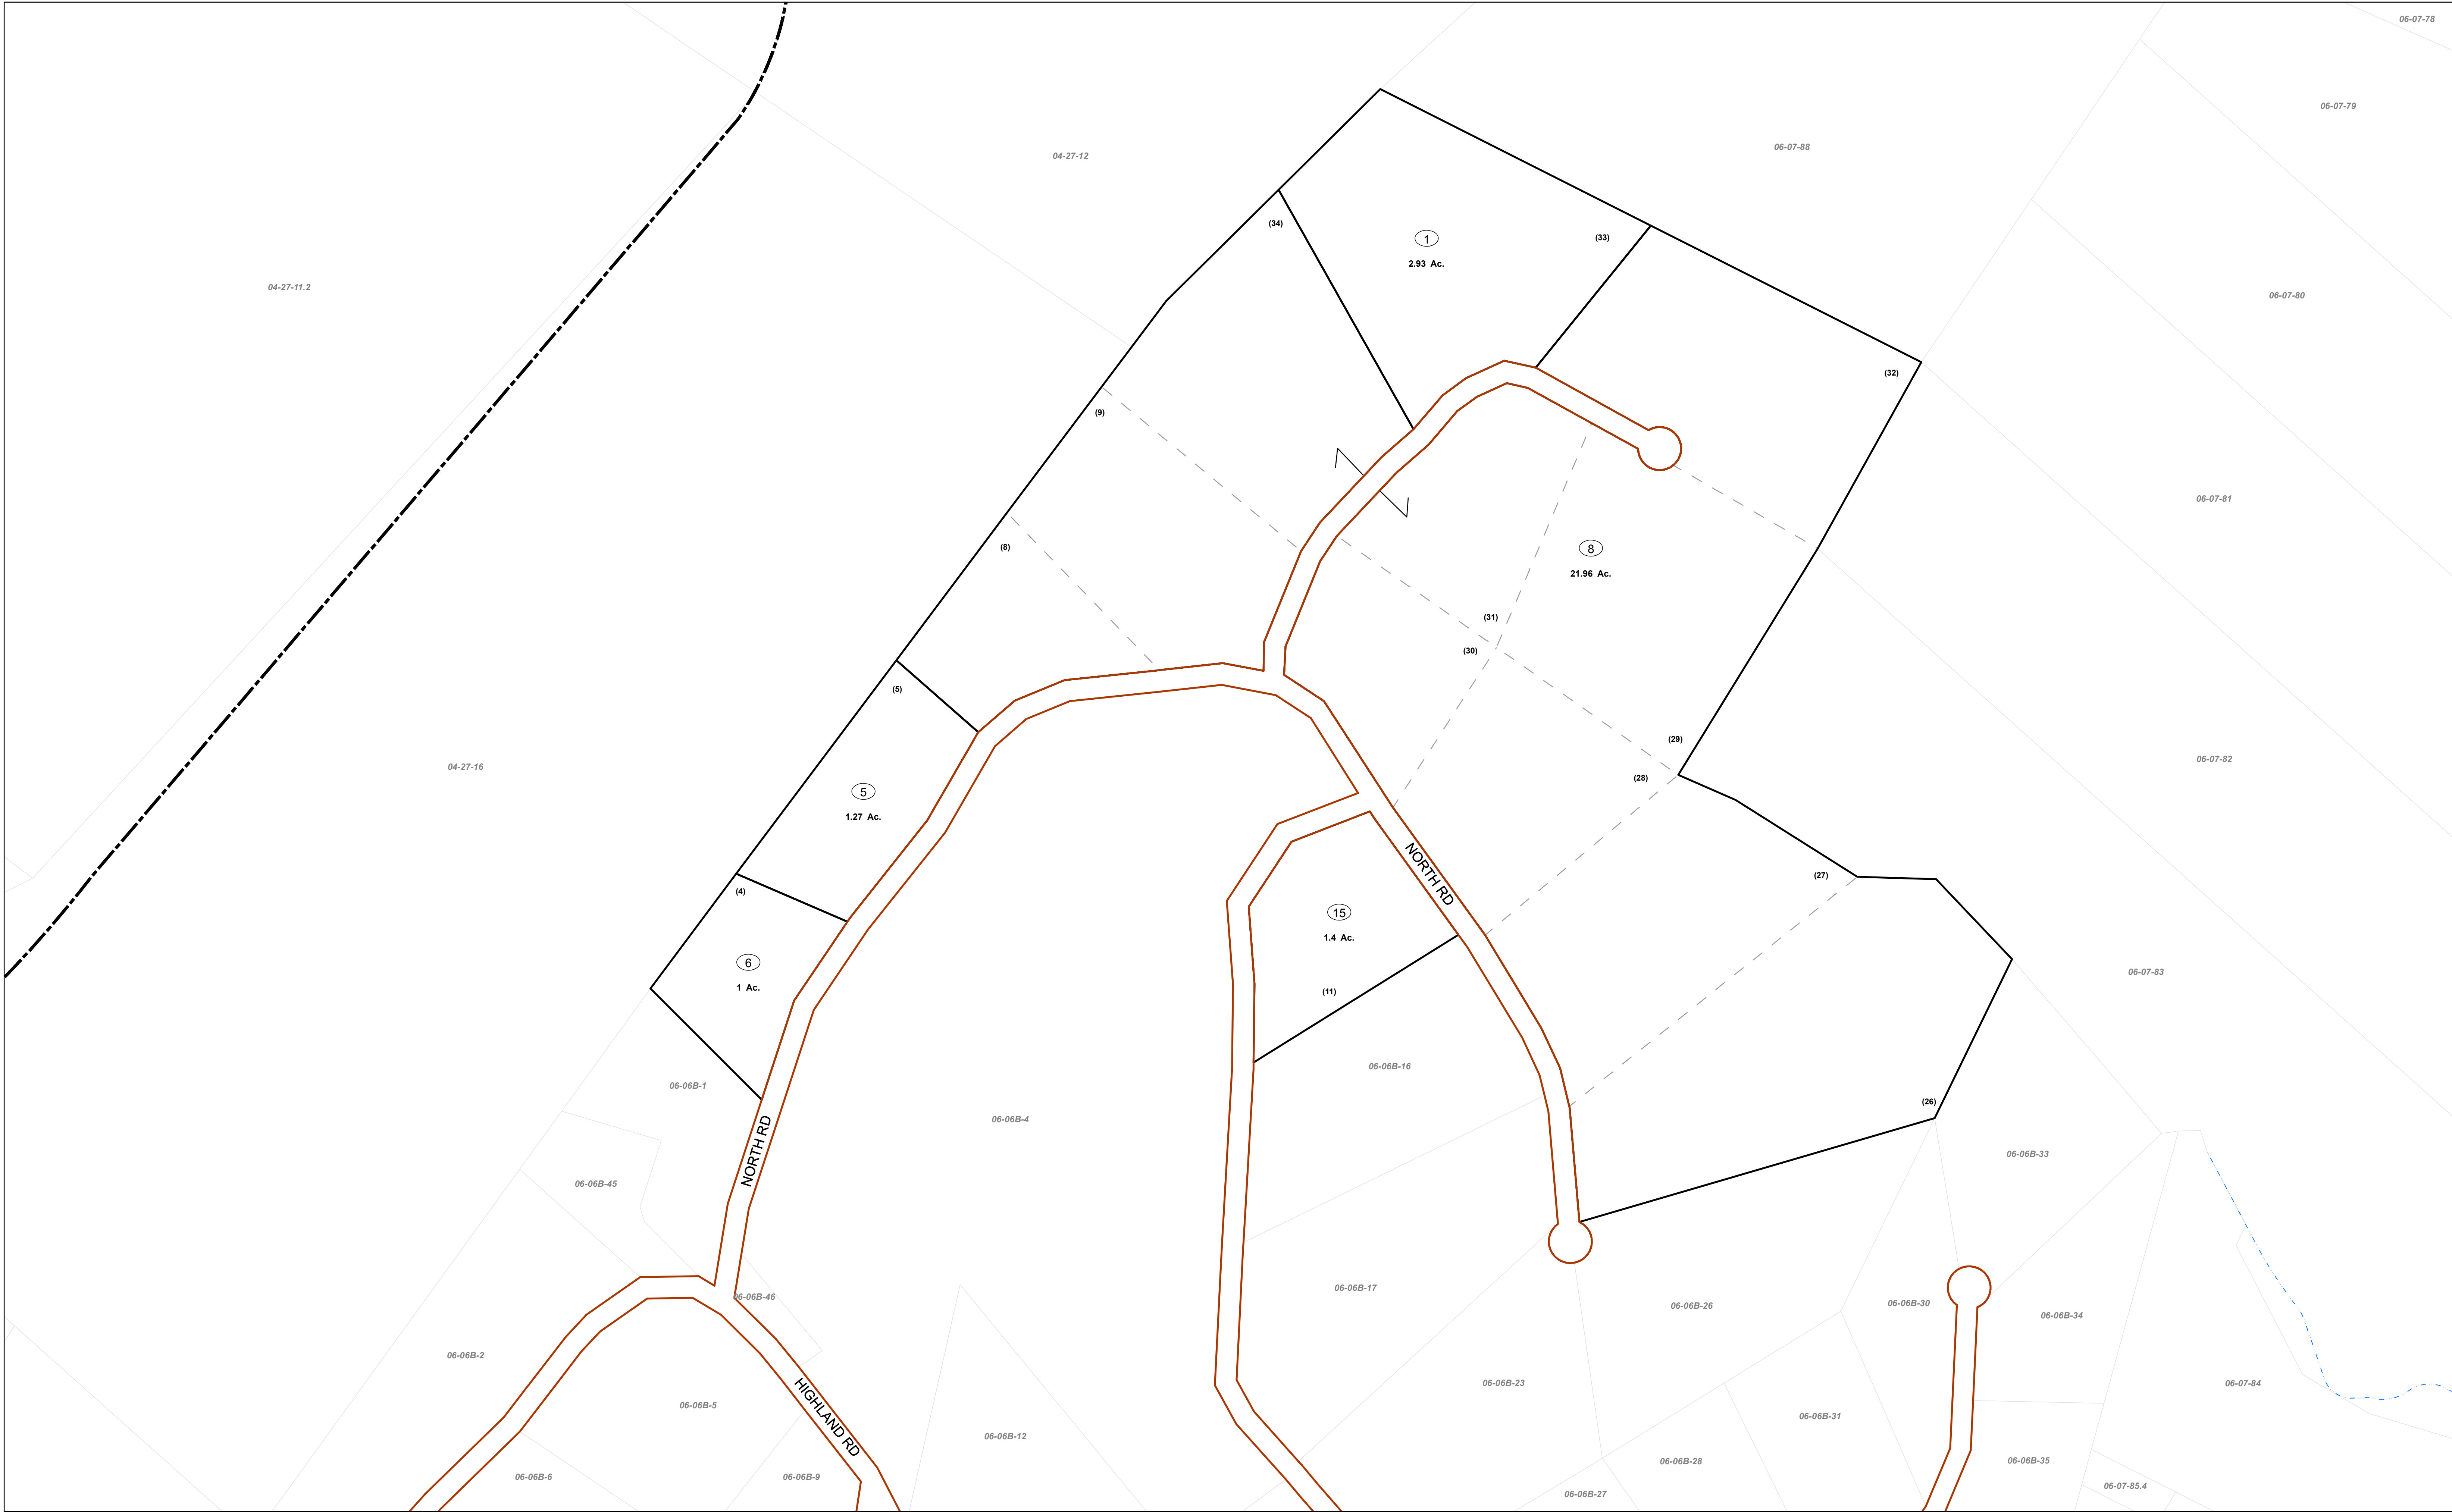


FOR TAX PURPOSES ONLY

Prepared By:
Sarah Martin
Monroe County Assessor

Legend			
Property Line	Original Lot Line	Lot Number	(15)
Road Right of Way	Corporation Line	Parcel Number	(99)
District Line	Dashed Line	Water	
County Line	Dotted Line	Railroad	

R	1	Revised 3/1/15	9	Revised 01/25/2024	17	
e	2	Revised 3/1/16	10		18	
v	3	Revised 12/30/2016	11		19	
i	4	Revised 09/27/2017	12		20	
s	5	Revised 01/25/2018	13		21	
i	6	Revised 01/25/2019	14		22	
o	7	Revised 01/25/2020	15		23	
n	8	Revised 01/25/2021	16		24	
s						

STATE OF WEST VIRGINIA
COUNTY OF MONROE
Office of Assessor

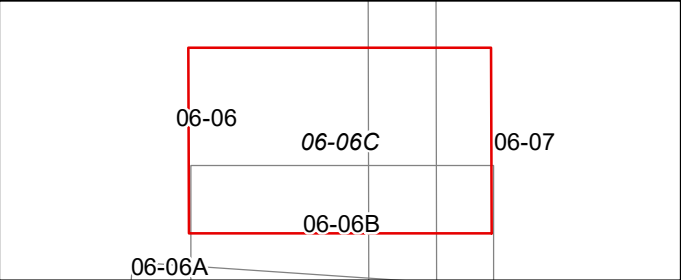

SWEET SPRINGS
Map: 06C
Date, Aerial Photography: 2003
Date, Map: 1/25/2024
Scale: 1" = 100'