


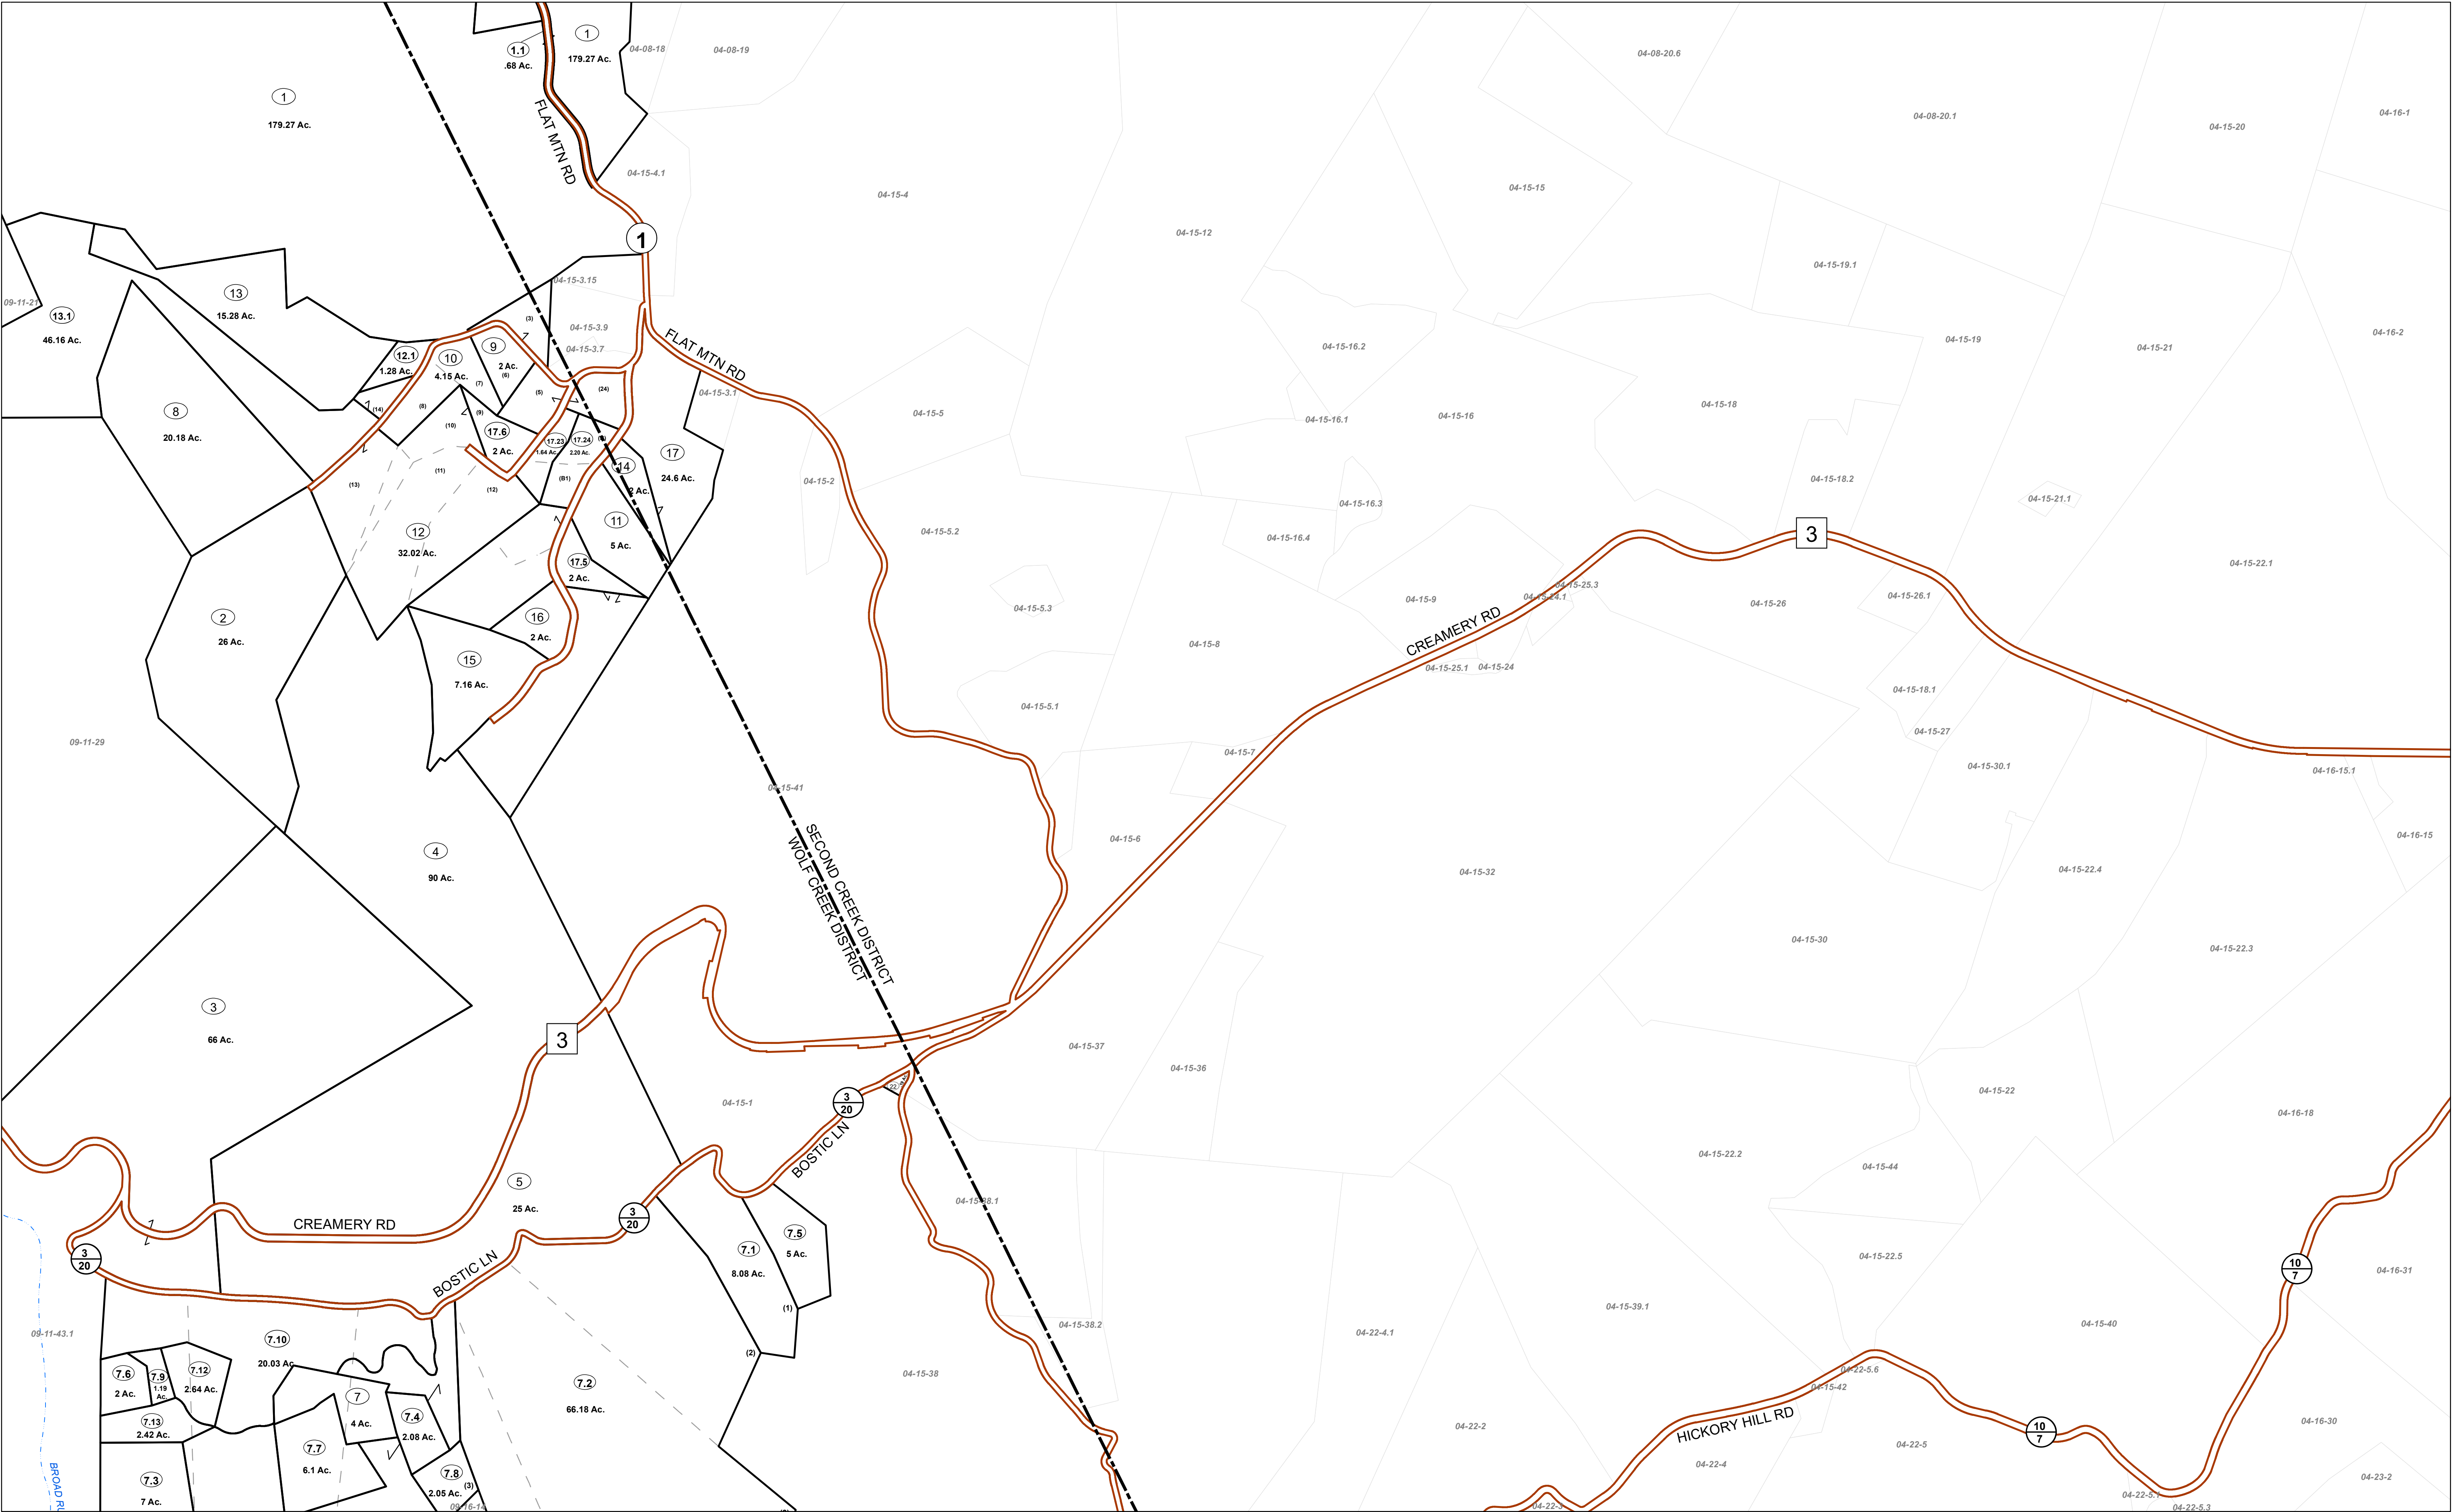


FOR TAX PURPOSES ONLY

Prepared By:
Sarah Martin
Monroe County Assessor

Legend	
Property Line	Original Lot Line
Road Right of Way	Lot Number
Corporation Line	Parcel Number
District Line	Water
County Line	Railroad

Revisions	1	Revised 3/1/15	9		17
	2	Revised 3/3/16	10		18
	3	Revised 12/30/2016	11		19
	4	Revised 01/25/2018	12		20
	5	Revised 01/25/2019	13		21
	6	Revised 01/25/2020	14		22
	7	Revised 01/25/2021	15		23
	8	Revised 01/25/2024	16		24

STATE OF WEST VIRGINIA
COUNTY OF MONROE
Office of Assessor

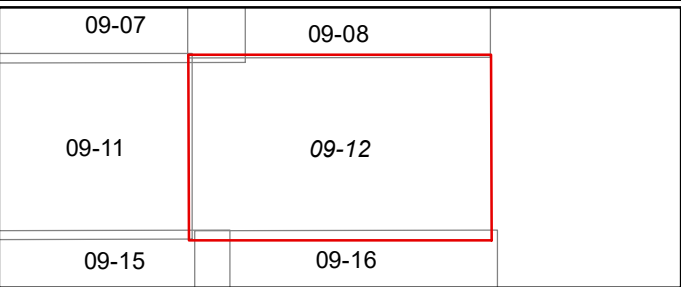

WOLF CREEK
Map: 12
Date, Aerial Photography: 2003
Date, Map: 1/25/2024
Scale: 1" = 400'