


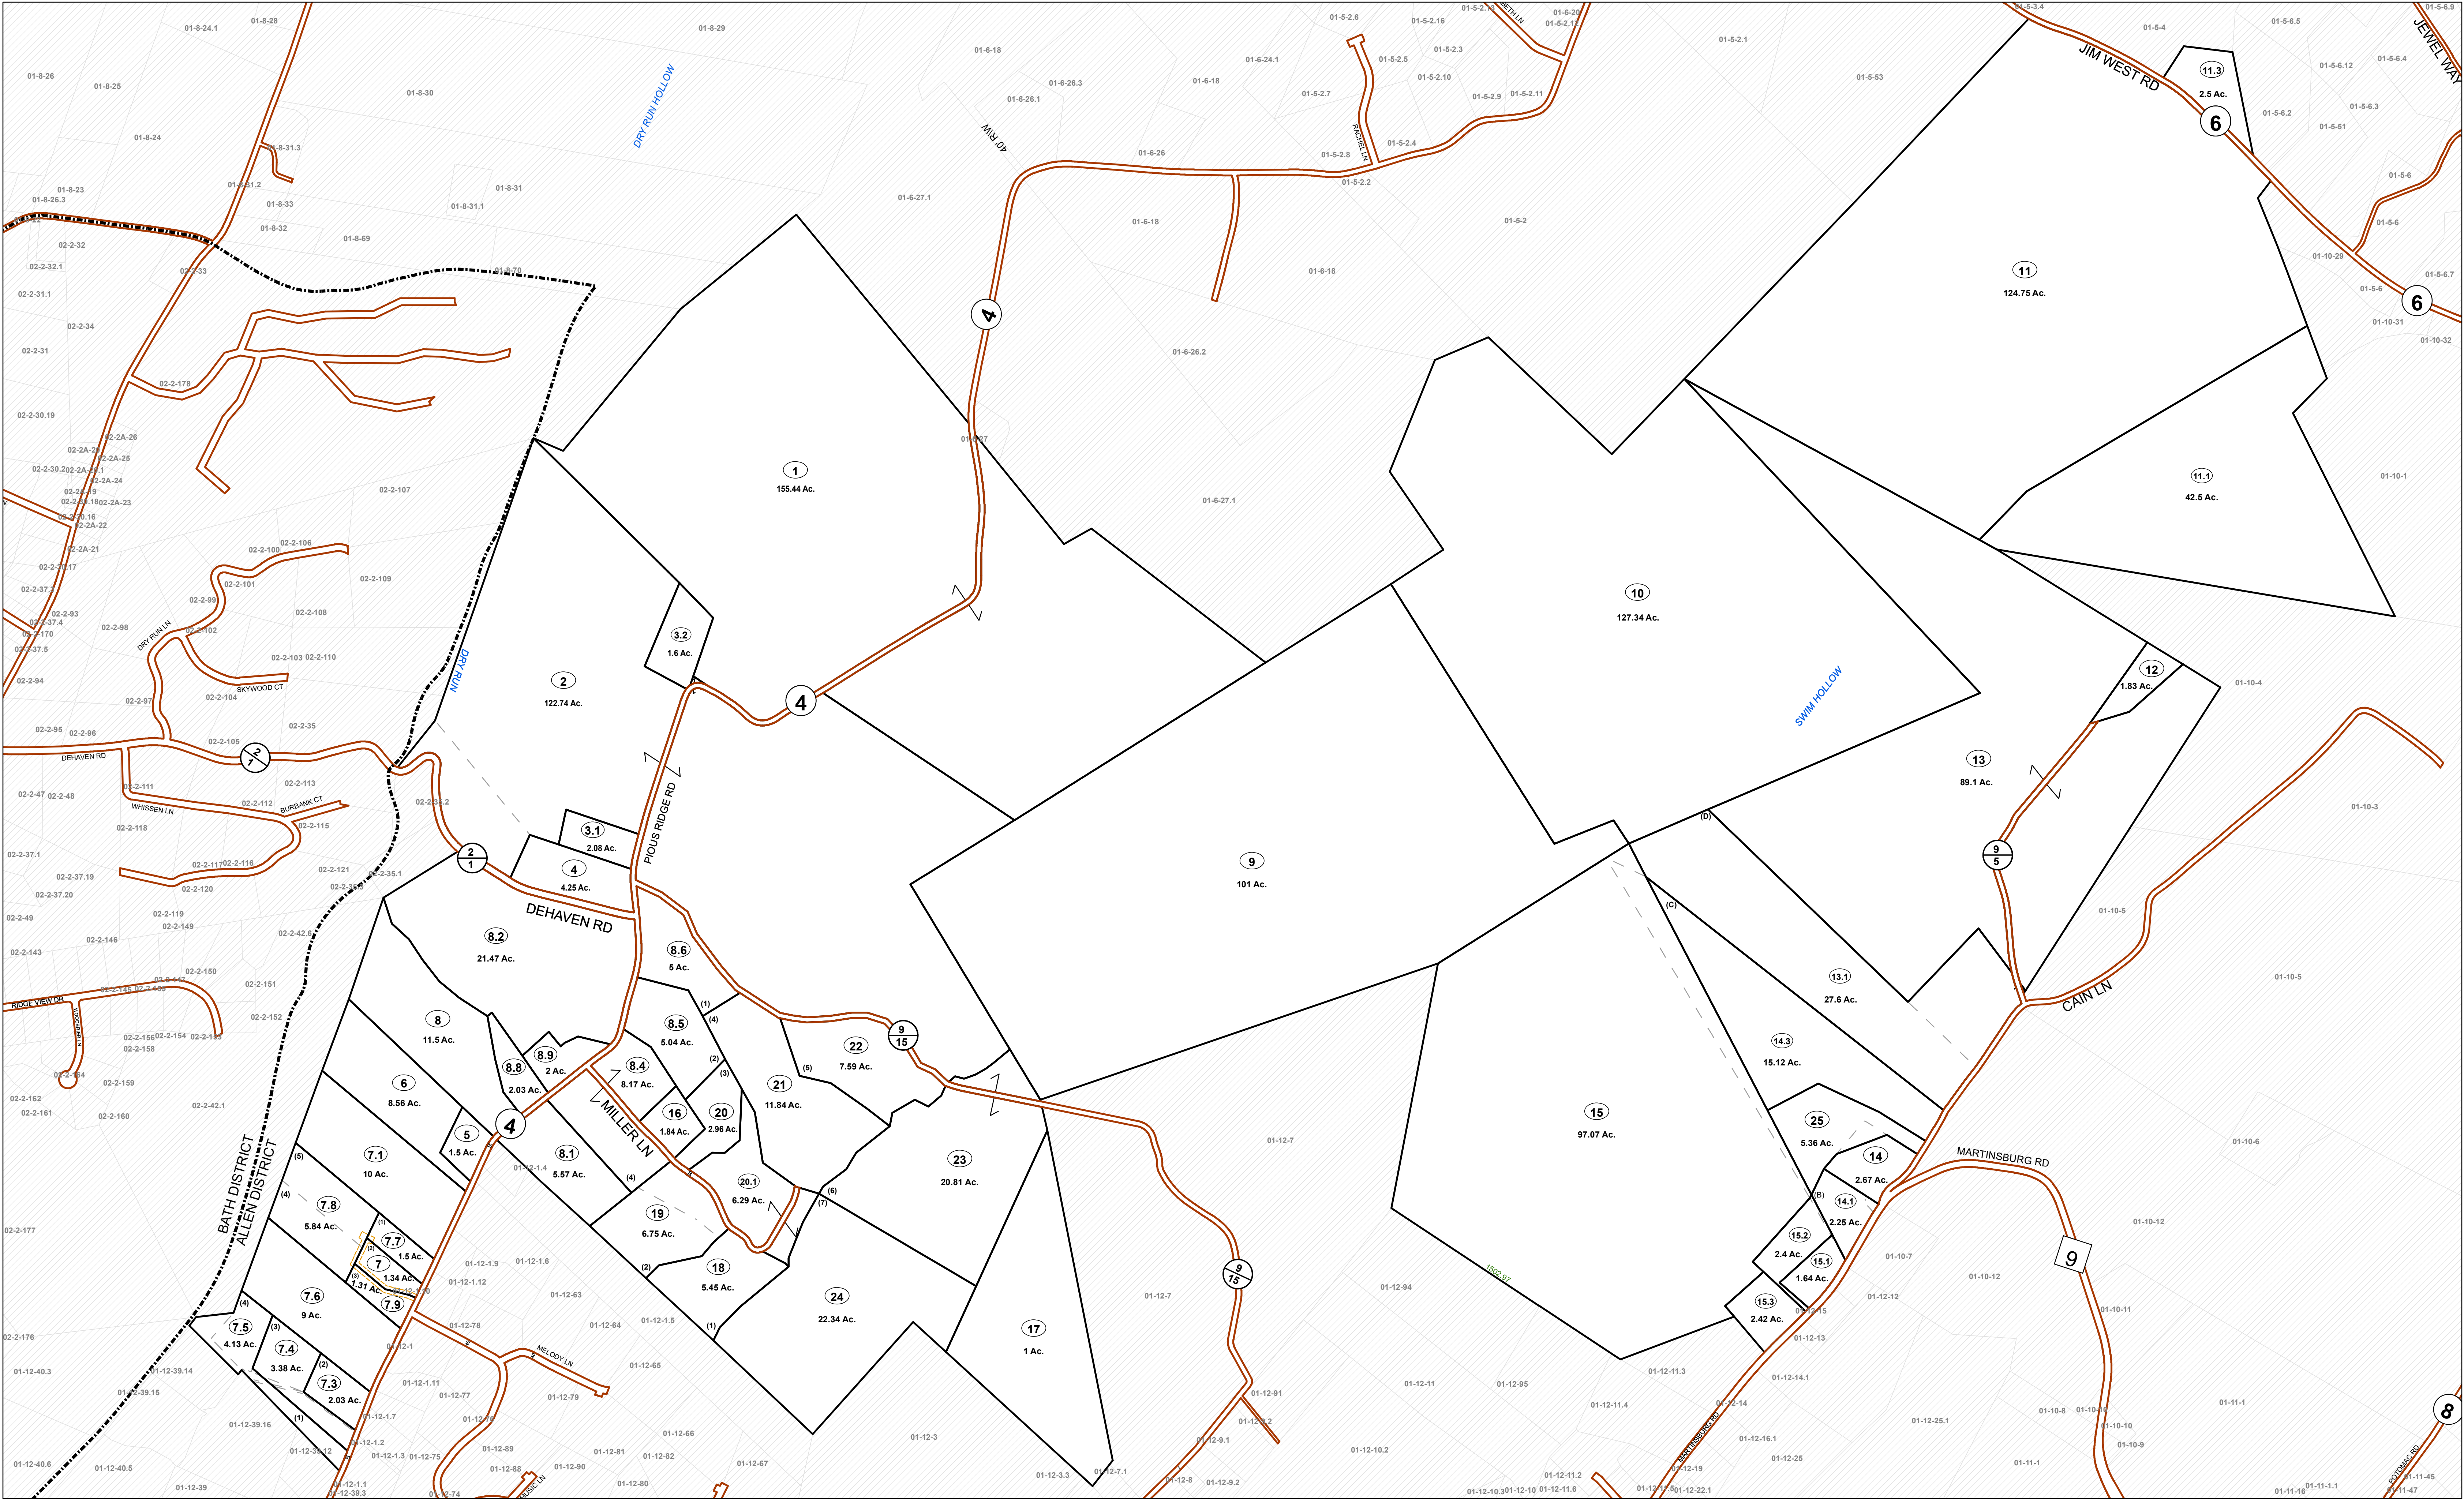


FOR TAX PURPOSES ONLY

Prepared By:
Debbie Weaver
Morgan County Assessor

Legend
Property Line
Road Right of Way
Corporation Line
District Line
County Line
Original Lot Line
Lot Number
Parcel Number
Water
Railroad

Revisions	1	Revised 03/04/2019	9		17
	2	Revised 01/20/2020	10		18
	3	Revised 11/29/2020	11		19
	4	Revised 01/25/2022	12		20
	5	Revised 01/26/2023	13		21
	6	Revised 01/29/2024	14		22
	7		15		23
	8		16		24

STATE OF WEST VIRGINIA
COUNTY OF MORGAN
Office of Assessor

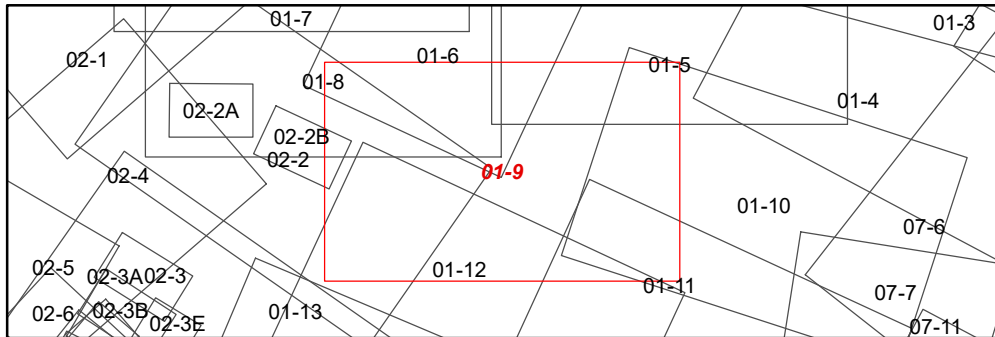

ALLEN DISTRICT
Map: 9
Date, Aerial Photography: 2003
Date, Map: 1/29/2024
Scale: 1" = 400'