


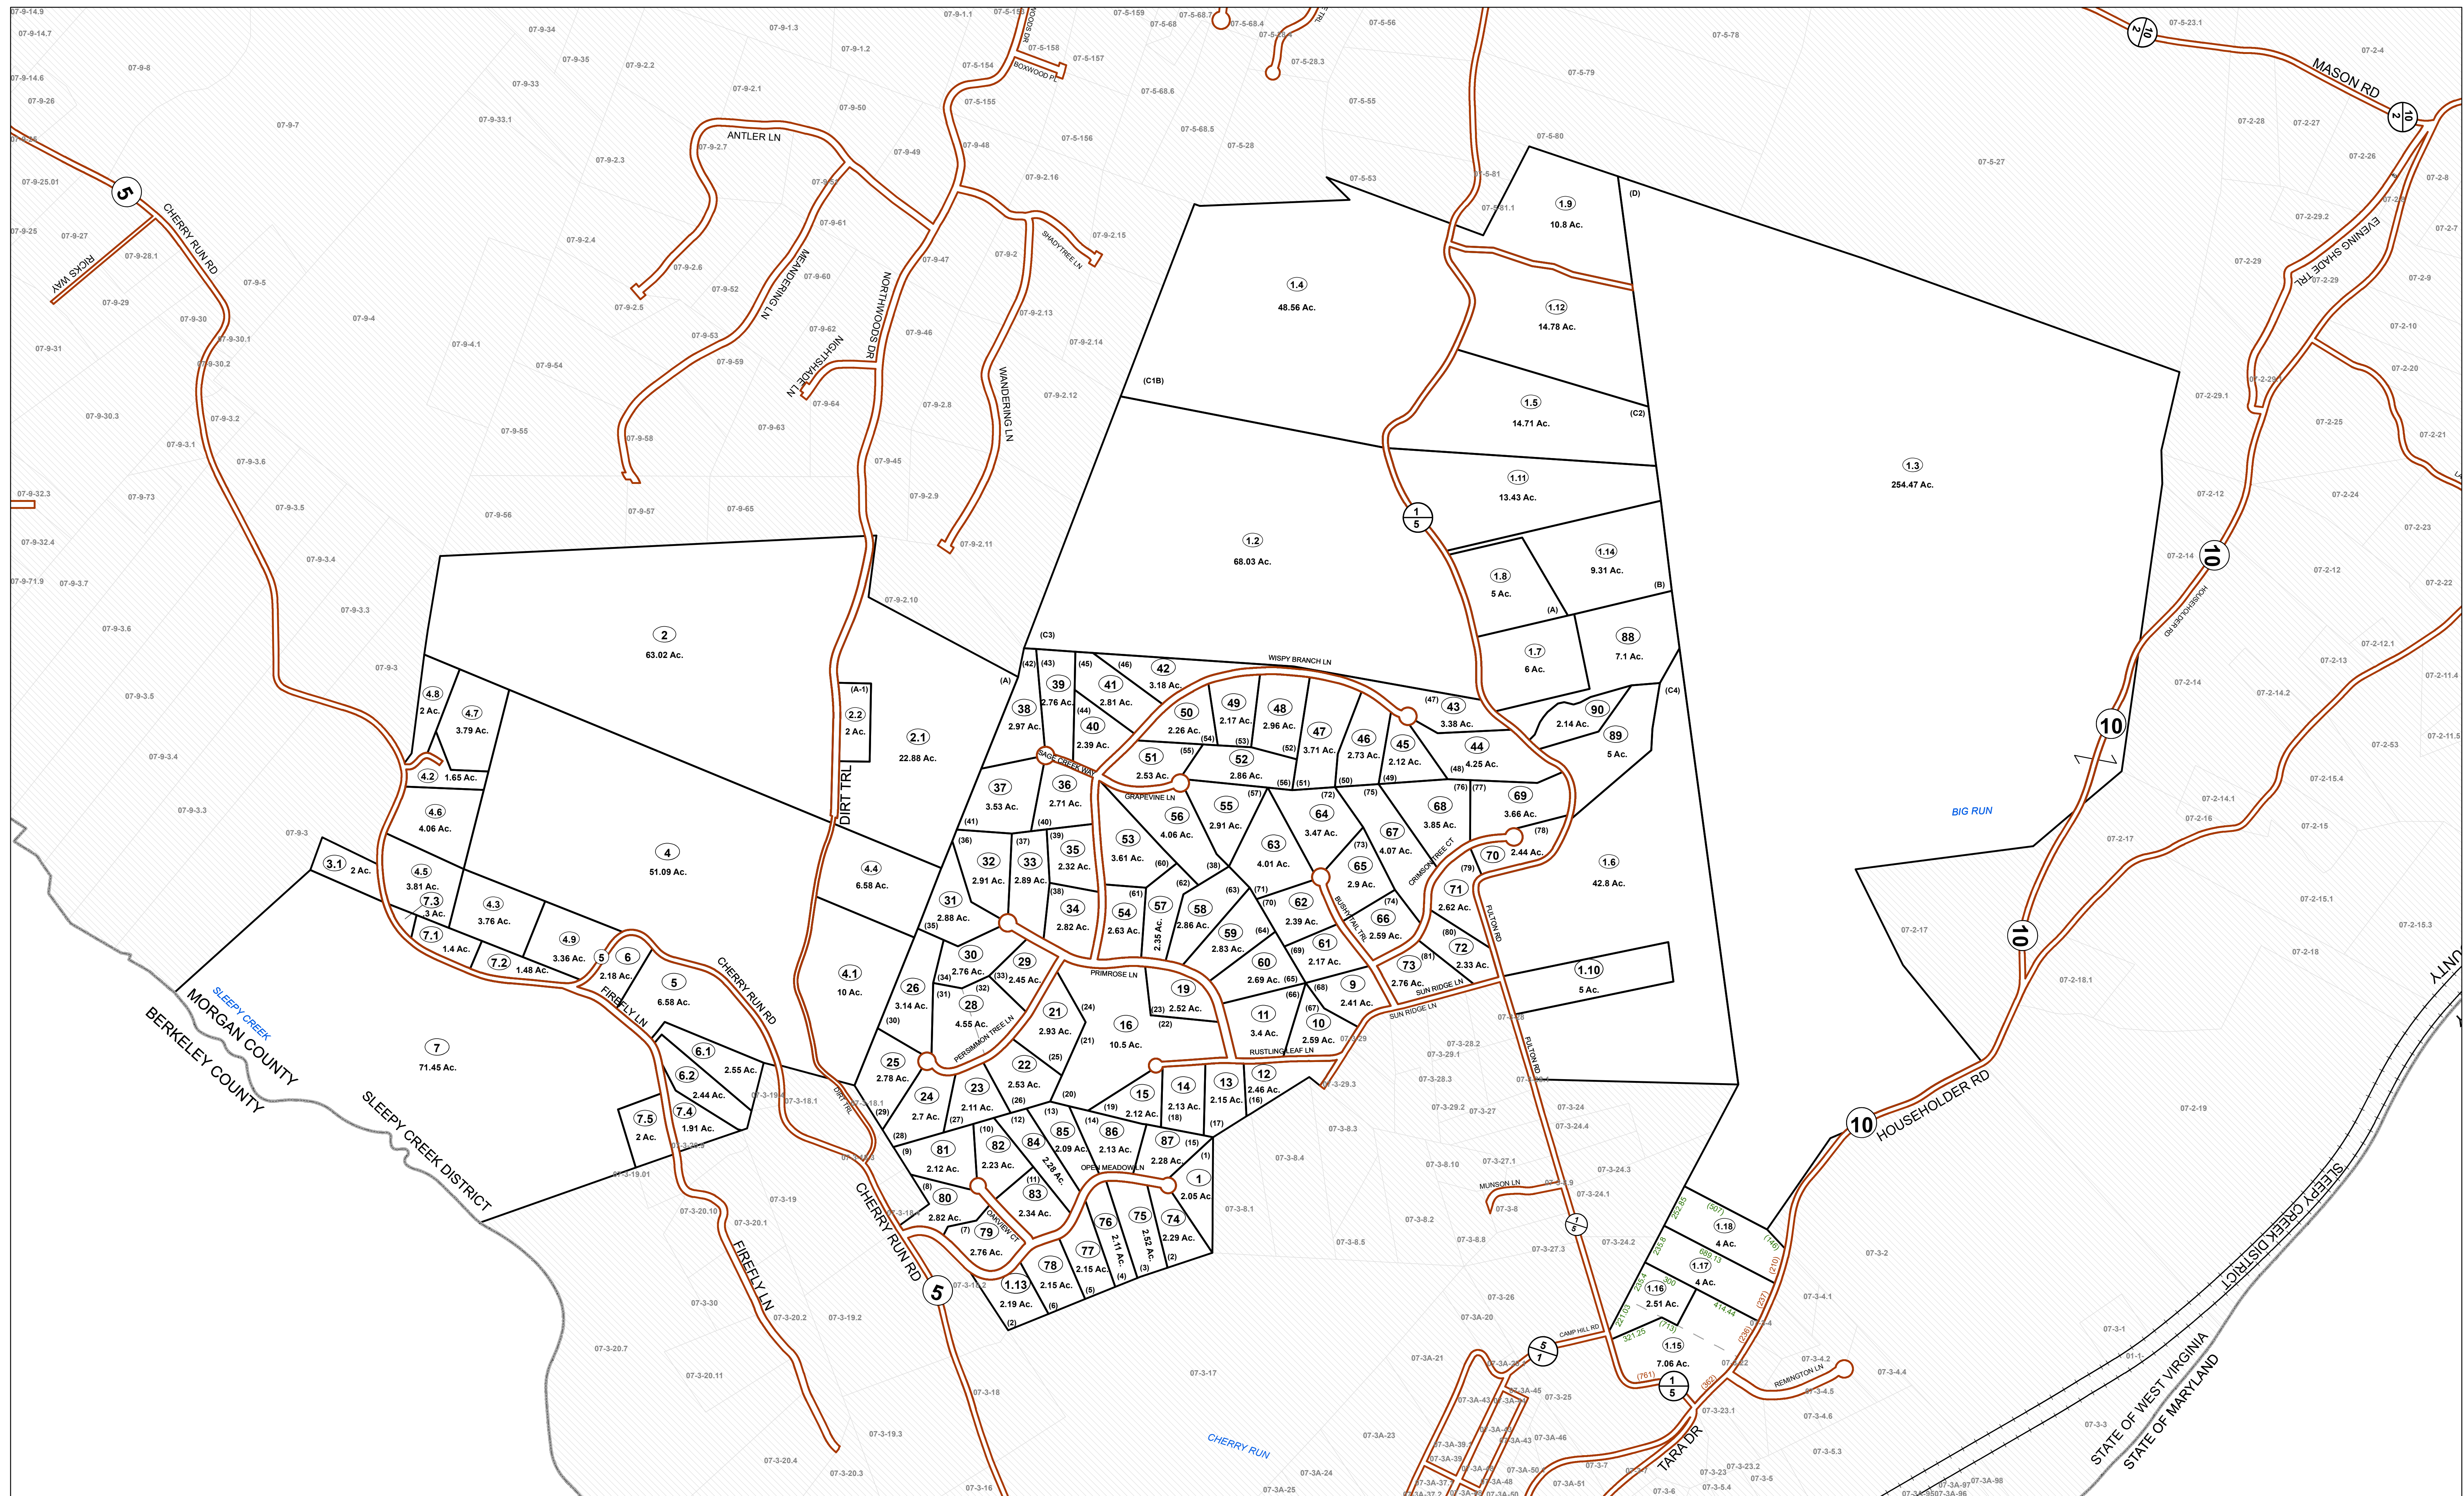

FOR TAX PURPOSES ONLY


Prepared By:
Debbie Weaver
Morgan County Assessor

Legend

Property Line		Original Lot Line	
Road Right of Way		Lot Number	(15)
Corporation Line		Parcel Number	99
District Line		Water	
County Line		Railroad	

Revisions	1	Revised 03/04/2019	9	17
	2	Revised 01/20/2020	10	18
	3	Revised 11/20/2020	11	19
	4	Revised 01/25/2022	12	20
	5	Revised 01/26/2023	13	21
	6	Revised 01/29/2024	14	22
	7		15	23
	8		16	24

STATE OF WEST VIRGINIA
COUNTY OF MORGAN
Office of Assessor

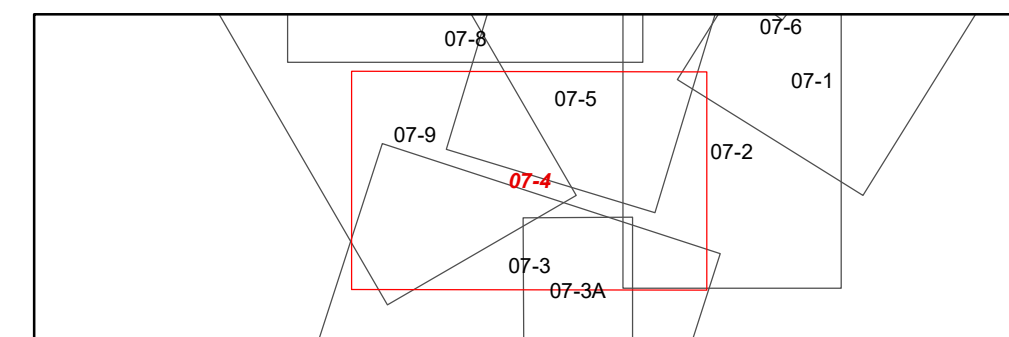

SLEEPY CREEK DISTRICT
Map: 4
Date, Aerial Photography: 2003
Date, Map: 1/29/2024
Scale: 1" = 400'