


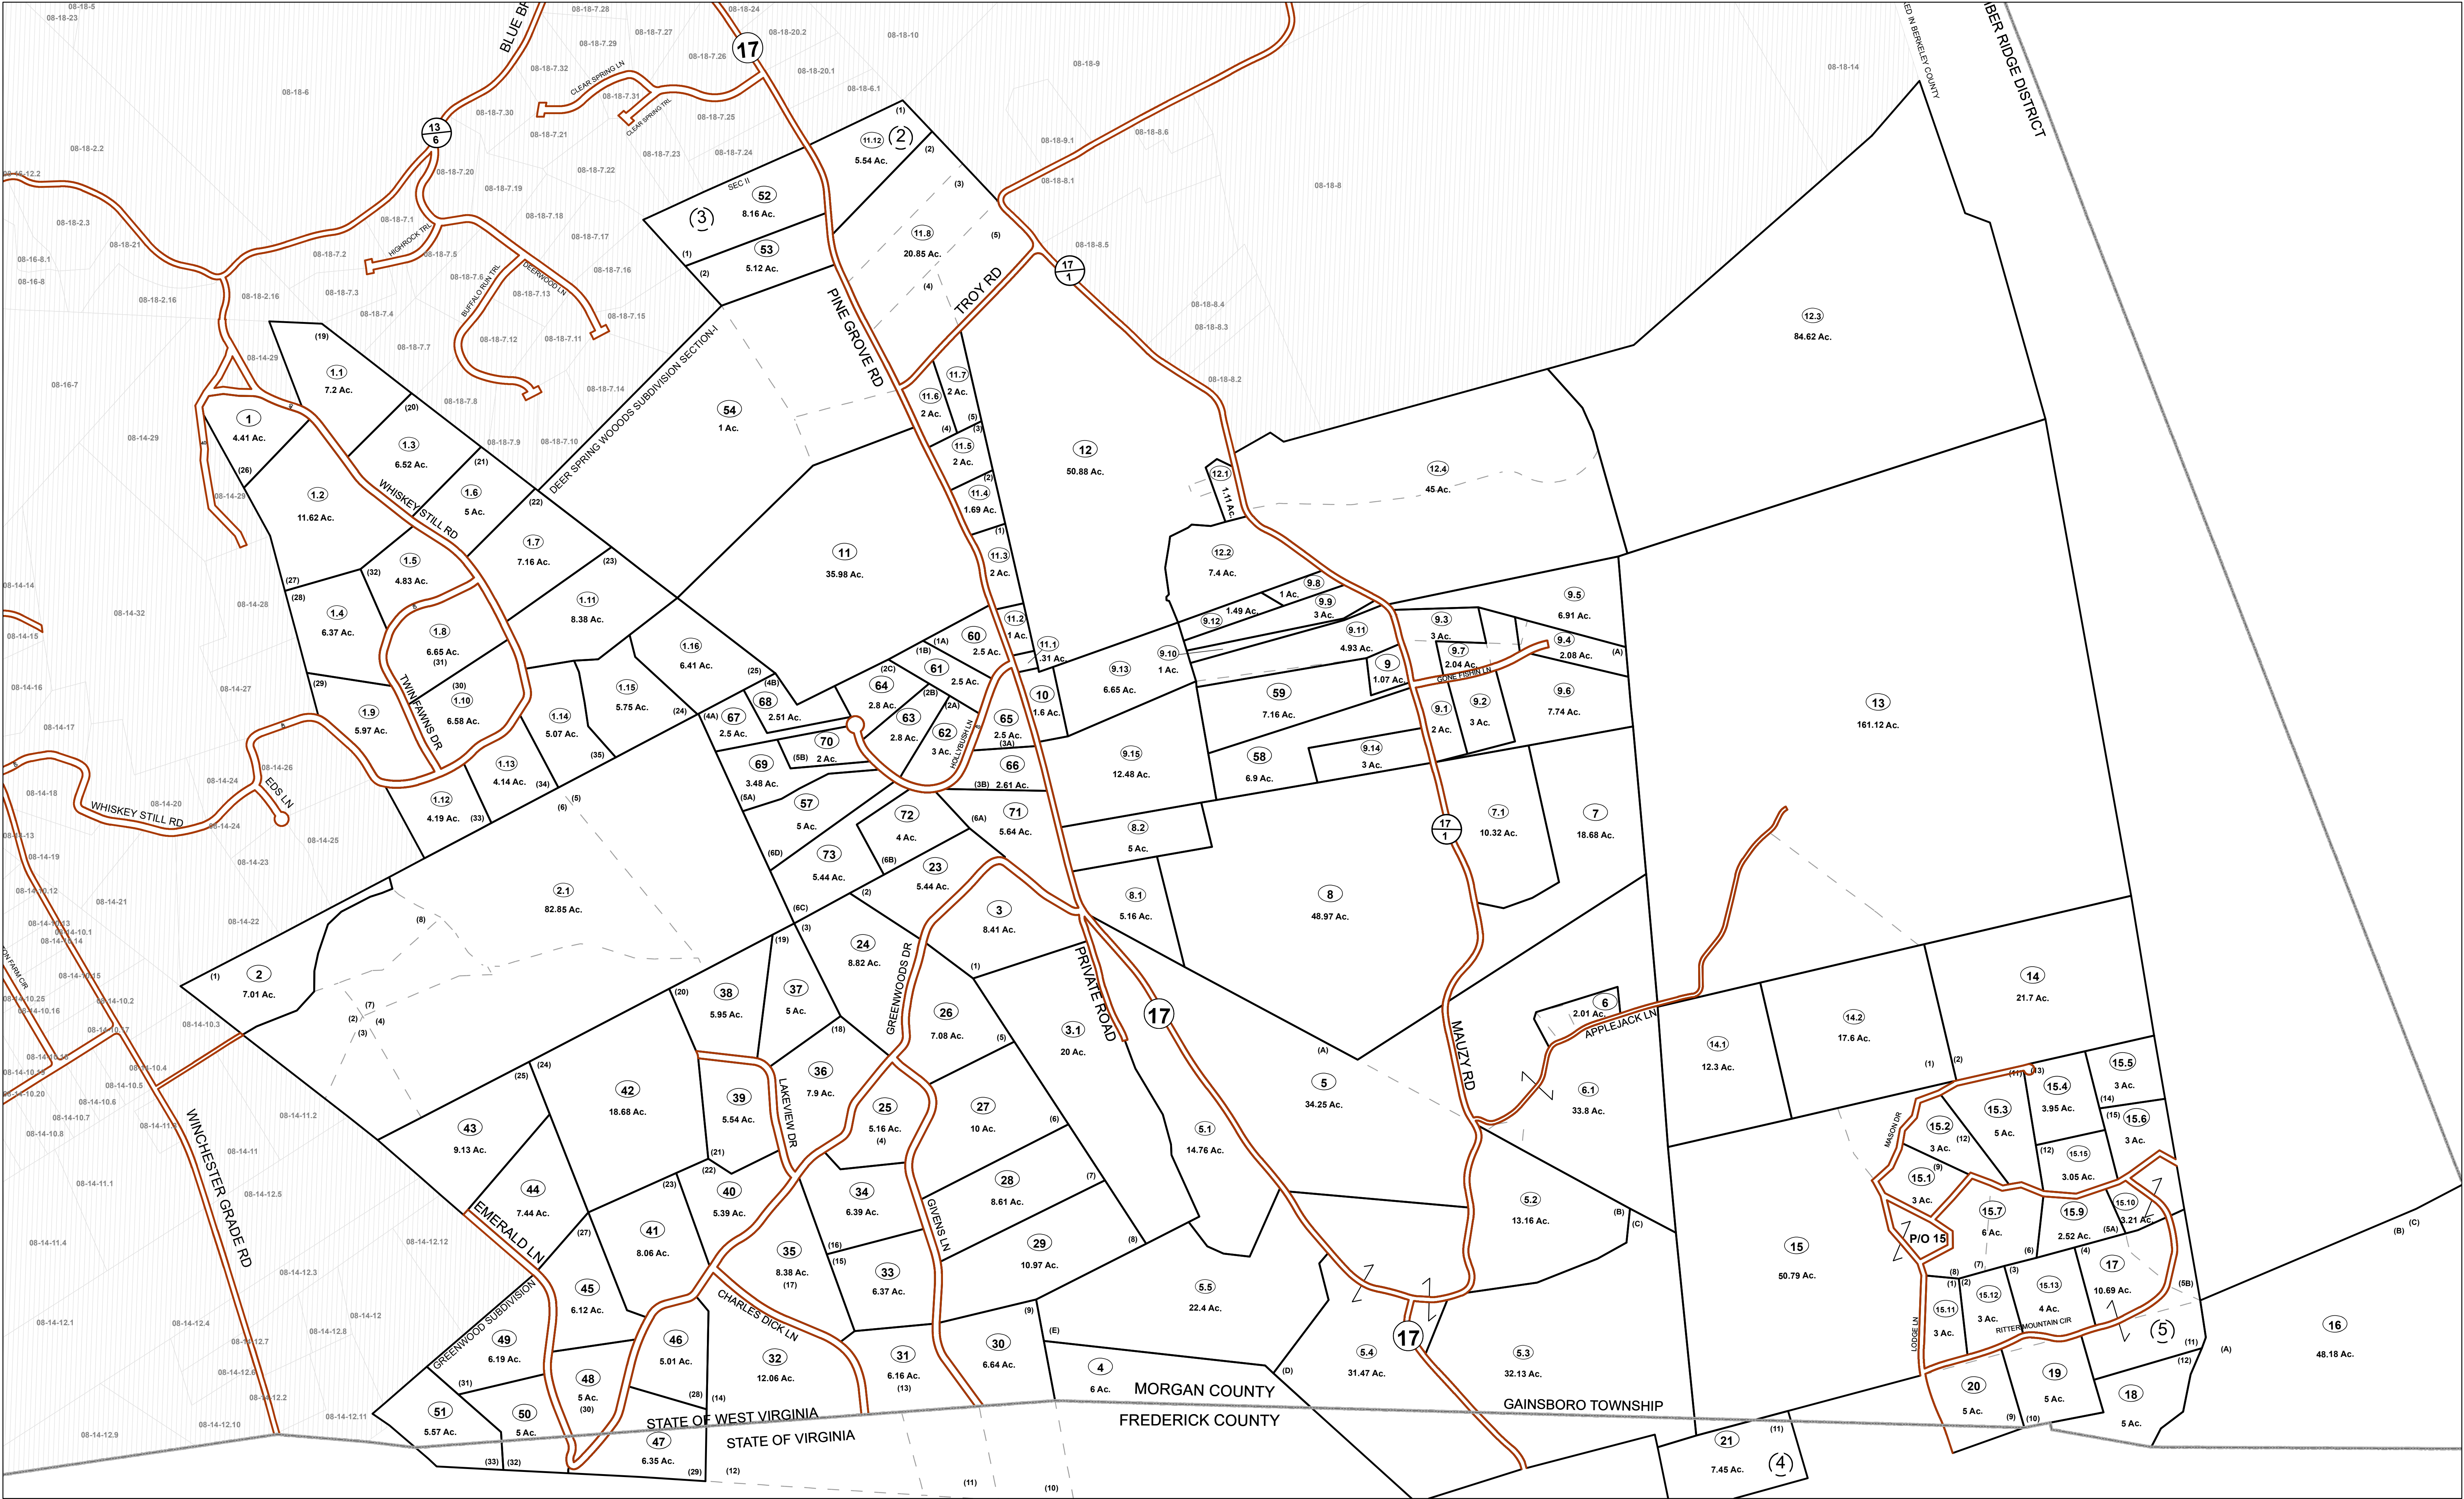


FOR TAX PURPOSES ONLY

Prepared By:  
**Debbie Weaver**  
Morgan County Assessor

**Legend**  
Property Line  
Road Right of Way  
Corporation Line  
District Line  
County Line  
Original Lot Line  
Lot Number  
Parcel Number  
Water  
Railroad

|                  |   |                    |    |  |    |
|------------------|---|--------------------|----|--|----|
| Revision History | 1 | Revised 03/04/2019 | 9  |  | 17 |
|                  | 2 | Revised 01/20/2020 | 10 |  | 18 |
|                  | 3 | Revised 11/20/2020 | 11 |  | 19 |
|                  | 4 | Revised 01/25/2022 | 12 |  | 20 |
|                  | 5 | Revised 01/26/2023 | 13 |  | 21 |
|                  | 6 | Revised 01/29/2024 | 14 |  | 22 |
|                  | 7 |                    | 15 |  | 23 |
|                  | 8 |                    | 16 |  | 24 |

**STATE OF WEST VIRGINIA**  
**COUNTY OF MORGAN**  
Office of Assessor

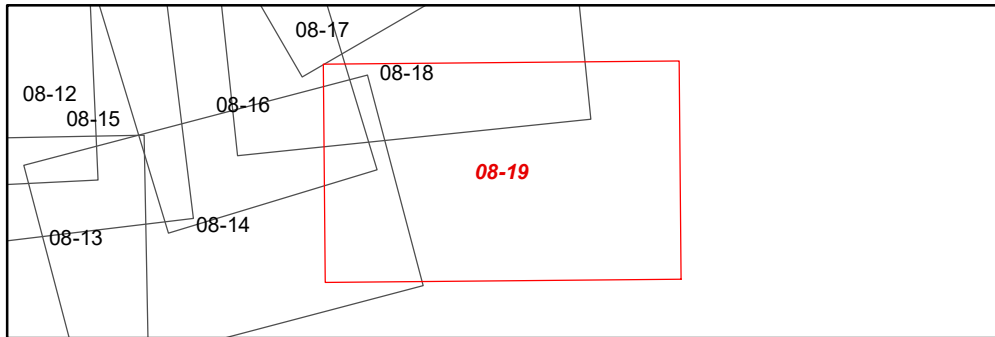

**TIMBER RIDGE DISTRICT**  
Map: 19  
Date, Aerial Photography: 2003  
Date, Map: 1/29/2024  
Scale: 1" = 400'