


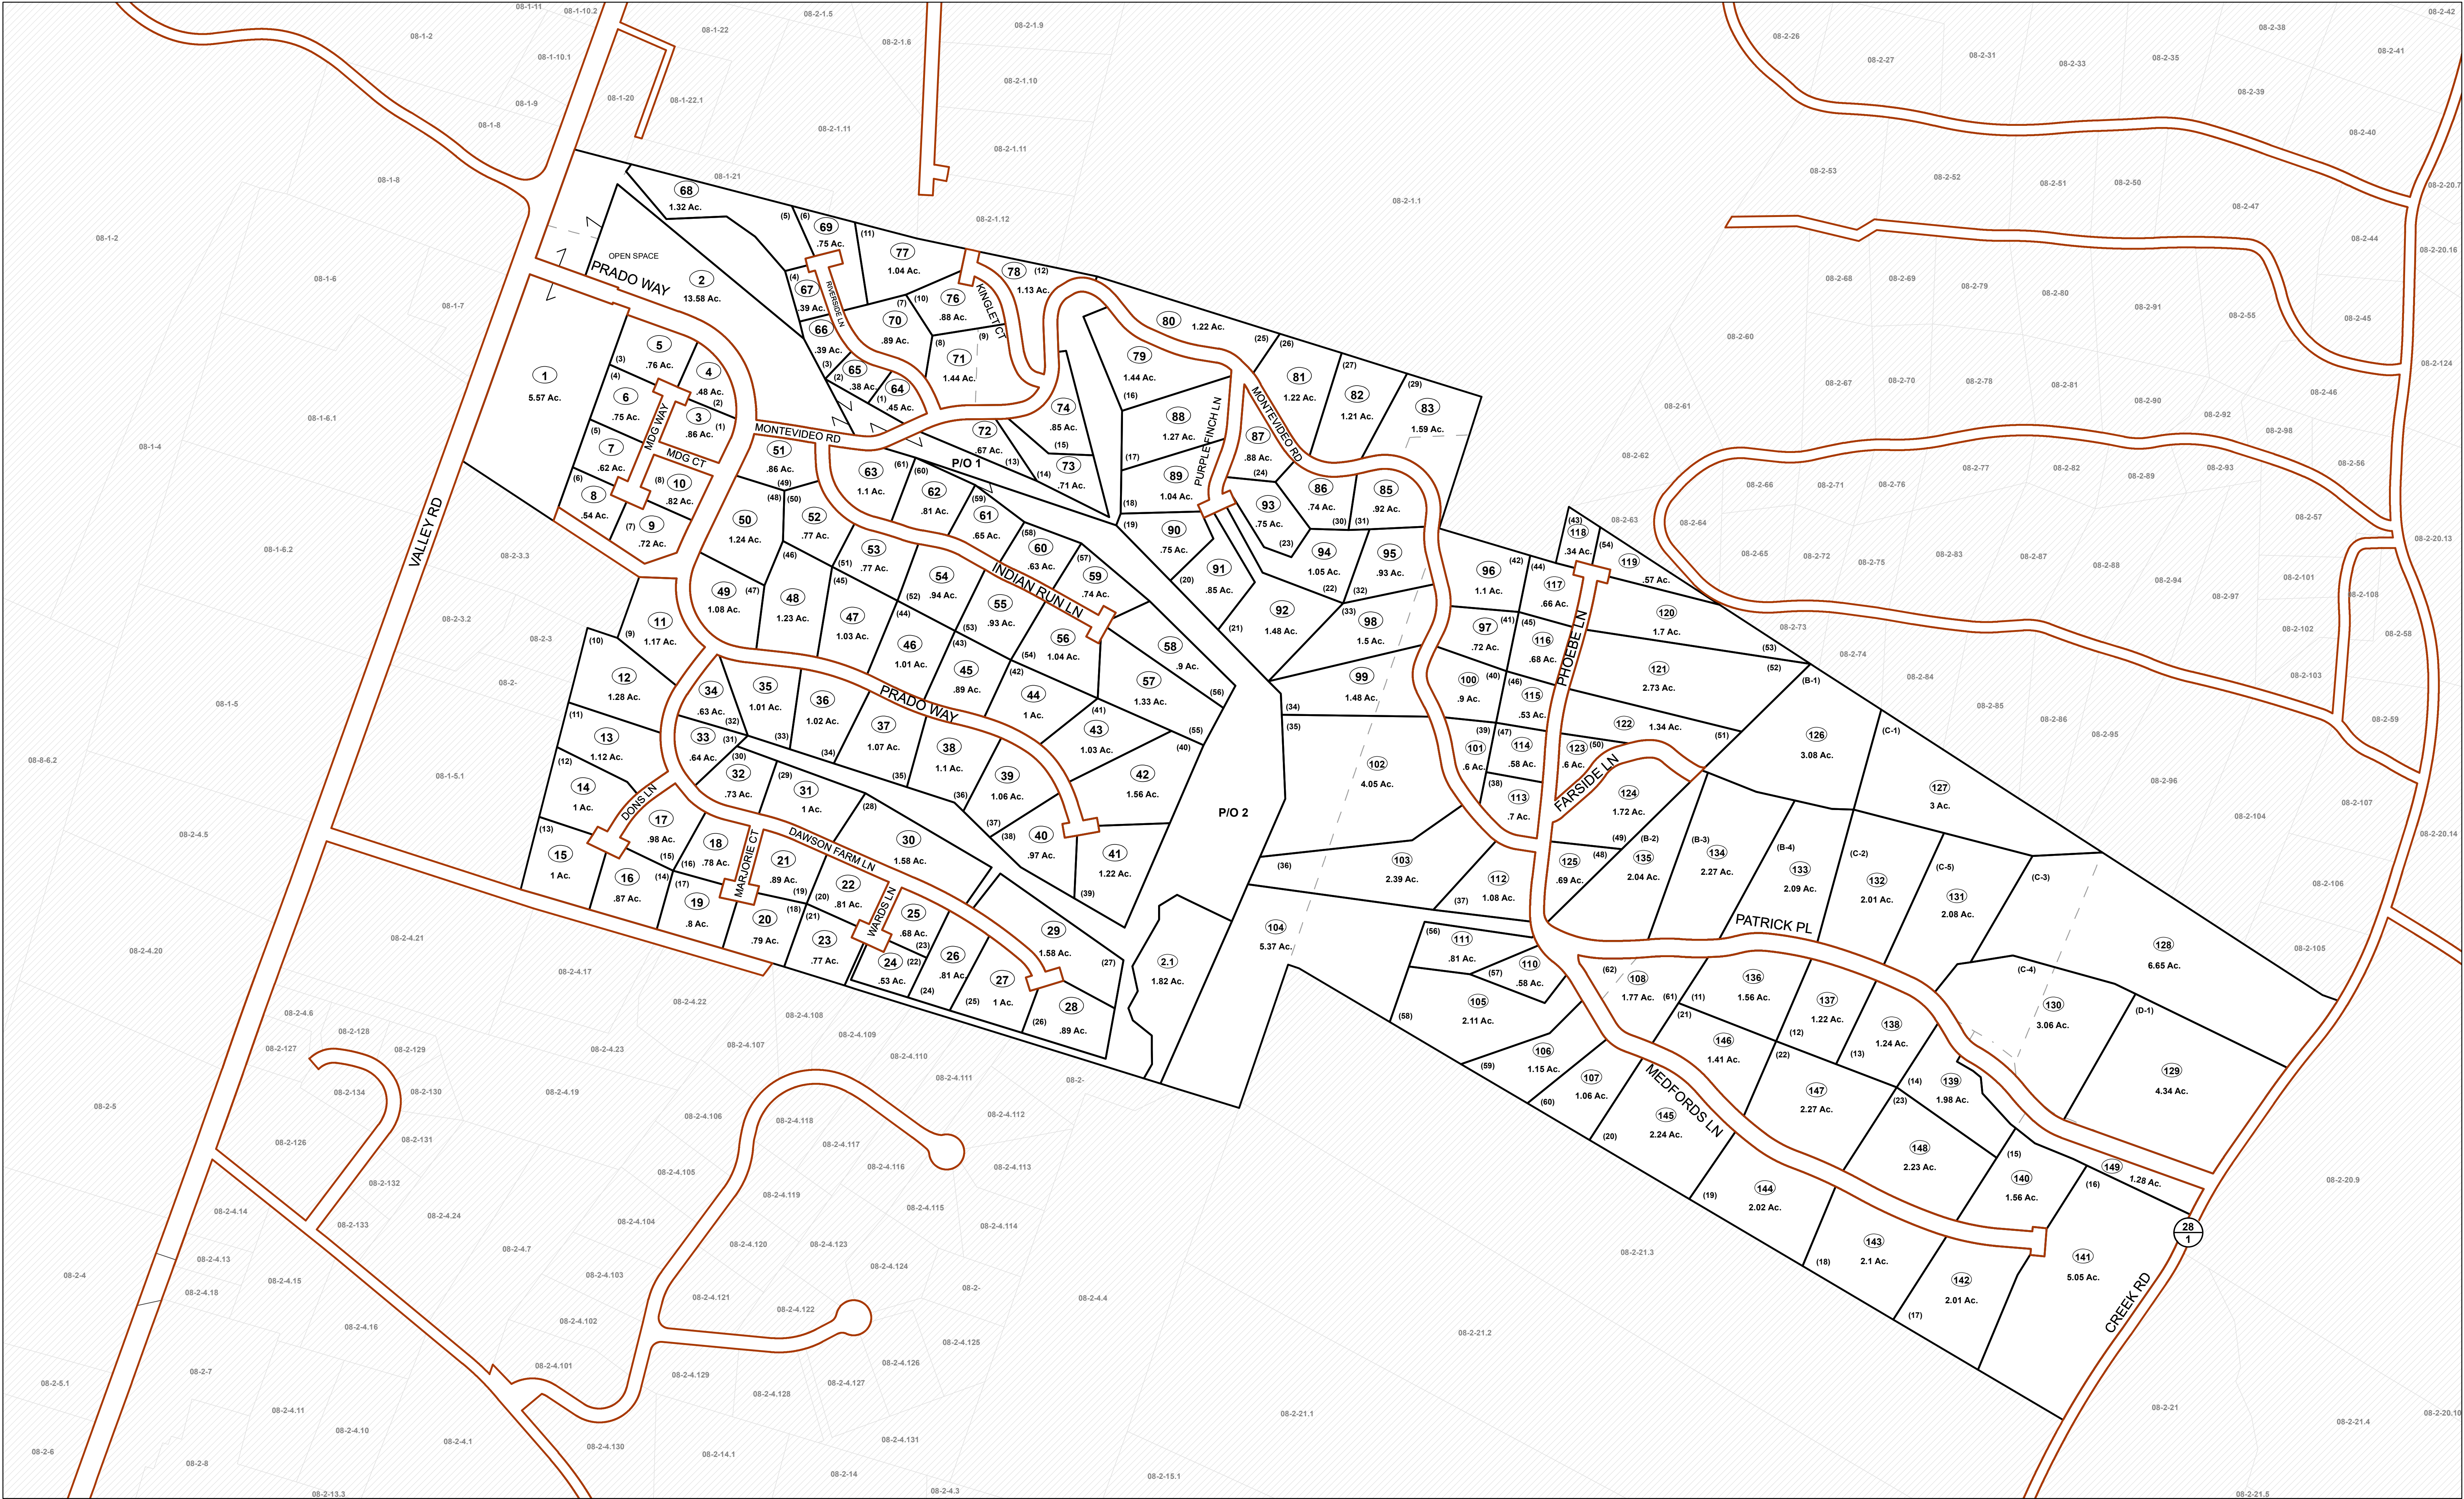


FOR TAX PURPOSES ONLY

Prepared By:  
**Debbie Weaver**  
Morgan County Assessor

| Legend |                   |
|--------|-------------------|
|        | Property Line     |
|        | Road Right of Way |
|        | Corporation Line  |
|        | District Line     |
|        | County Line       |
|        | Original Lot Line |
|        | Lot Number        |
|        | Parcel Number     |
|        | Water             |
|        | Railroad          |

|                                                          |   |                    |    |  |    |
|----------------------------------------------------------|---|--------------------|----|--|----|
| <b>R<br/>e<br/>v<br/>i<br/>s<br/>i<br/>o<br/>n<br/>s</b> | 1 | Revised 03/04/2019 | 9  |  | 17 |
|                                                          | 2 | Revised 01/20/2020 | 10 |  | 18 |
|                                                          | 3 | Revised 11/20/2020 | 11 |  | 19 |
|                                                          | 4 | Revised 01/25/2022 | 12 |  | 20 |
|                                                          | 5 | Revised 01/26/2023 | 13 |  | 21 |
|                                                          | 6 | Revised 01/29/2024 | 14 |  | 22 |
|                                                          | 7 |                    | 15 |  | 23 |
|                                                          | 8 |                    | 16 |  | 24 |

**STATE OF WEST VIRGINIA**  
**COUNTY OF MORGAN**  
Office of Assessor

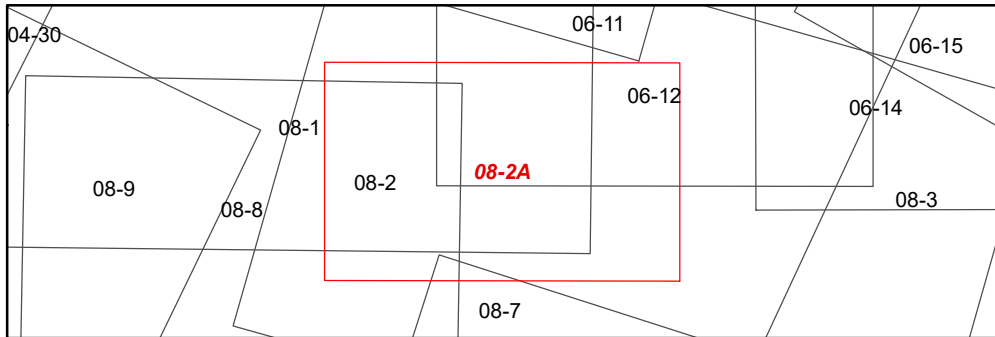

**TIMBER RIDGE DISTRICT**  
**Map: 2A**  
Date, Aerial Photography: 2003  
Date, Map: 1/29/2024  
Scale: 1" = 200'