


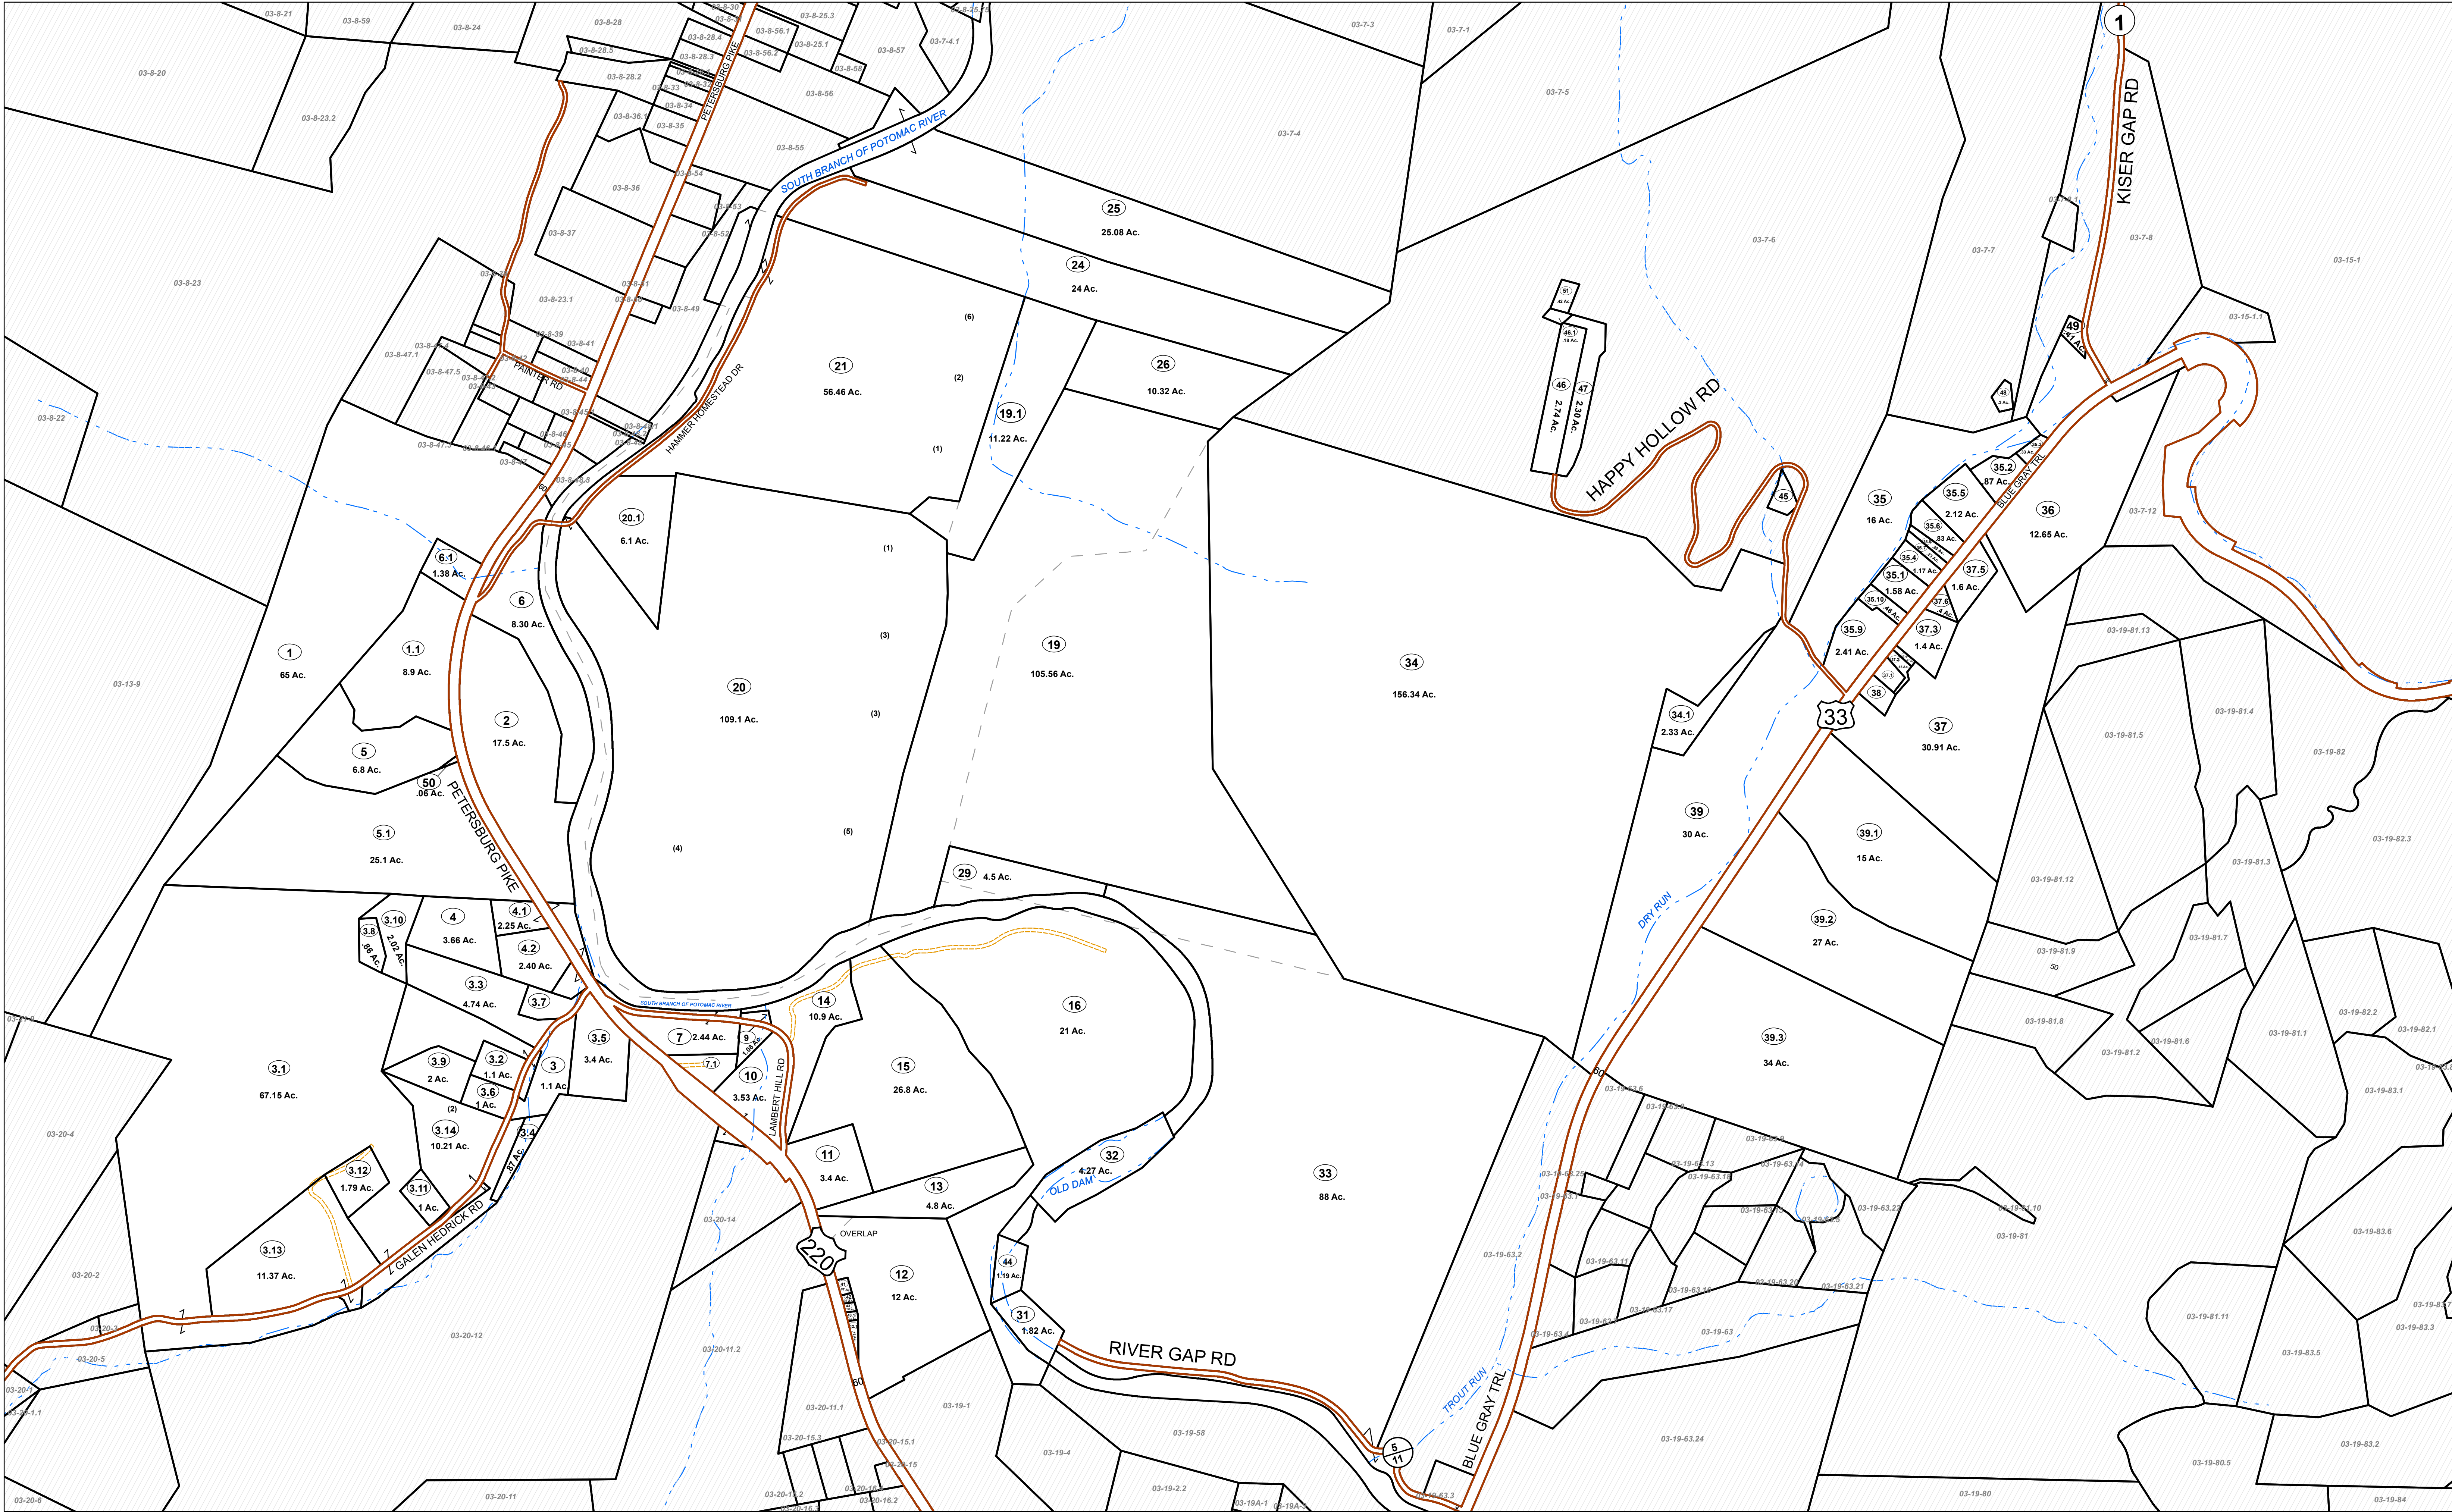


FOR TAX PURPOSES ONLY

Prepared By:
Sandie H Smith
Pendleton County Assessor

Legend
Property Line ——— Original Lot Line
Road Right of Way ——— Lot Number (15)
Corporation Line ——— Parcel Number (99)
District Line ——— Water
County Line ——— Railroad

R	1	Revised 10/1/16	9		17
0	2	Revised 1/30/2019	10		18
V	3	Revised 1/30/2020	11		19
I	4	Revised 1/30/2021	12		20
S	5	Revised 1/26/2022	13		21
I	6	Revised 1/26/2023	14		22
O	7	Revised 1/26/2024	15		23
N	8		16		24

STATE OF WEST VIRGINIA
COUNTY OF PENDLETON
Office of Assessor

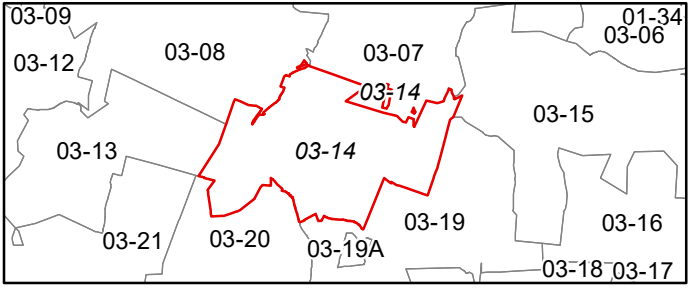

FRANKLIN
Map: 14
Date, Aerial Photography: 2015
Date, Map: 1/26/2024
Scale: 1" = 400'