


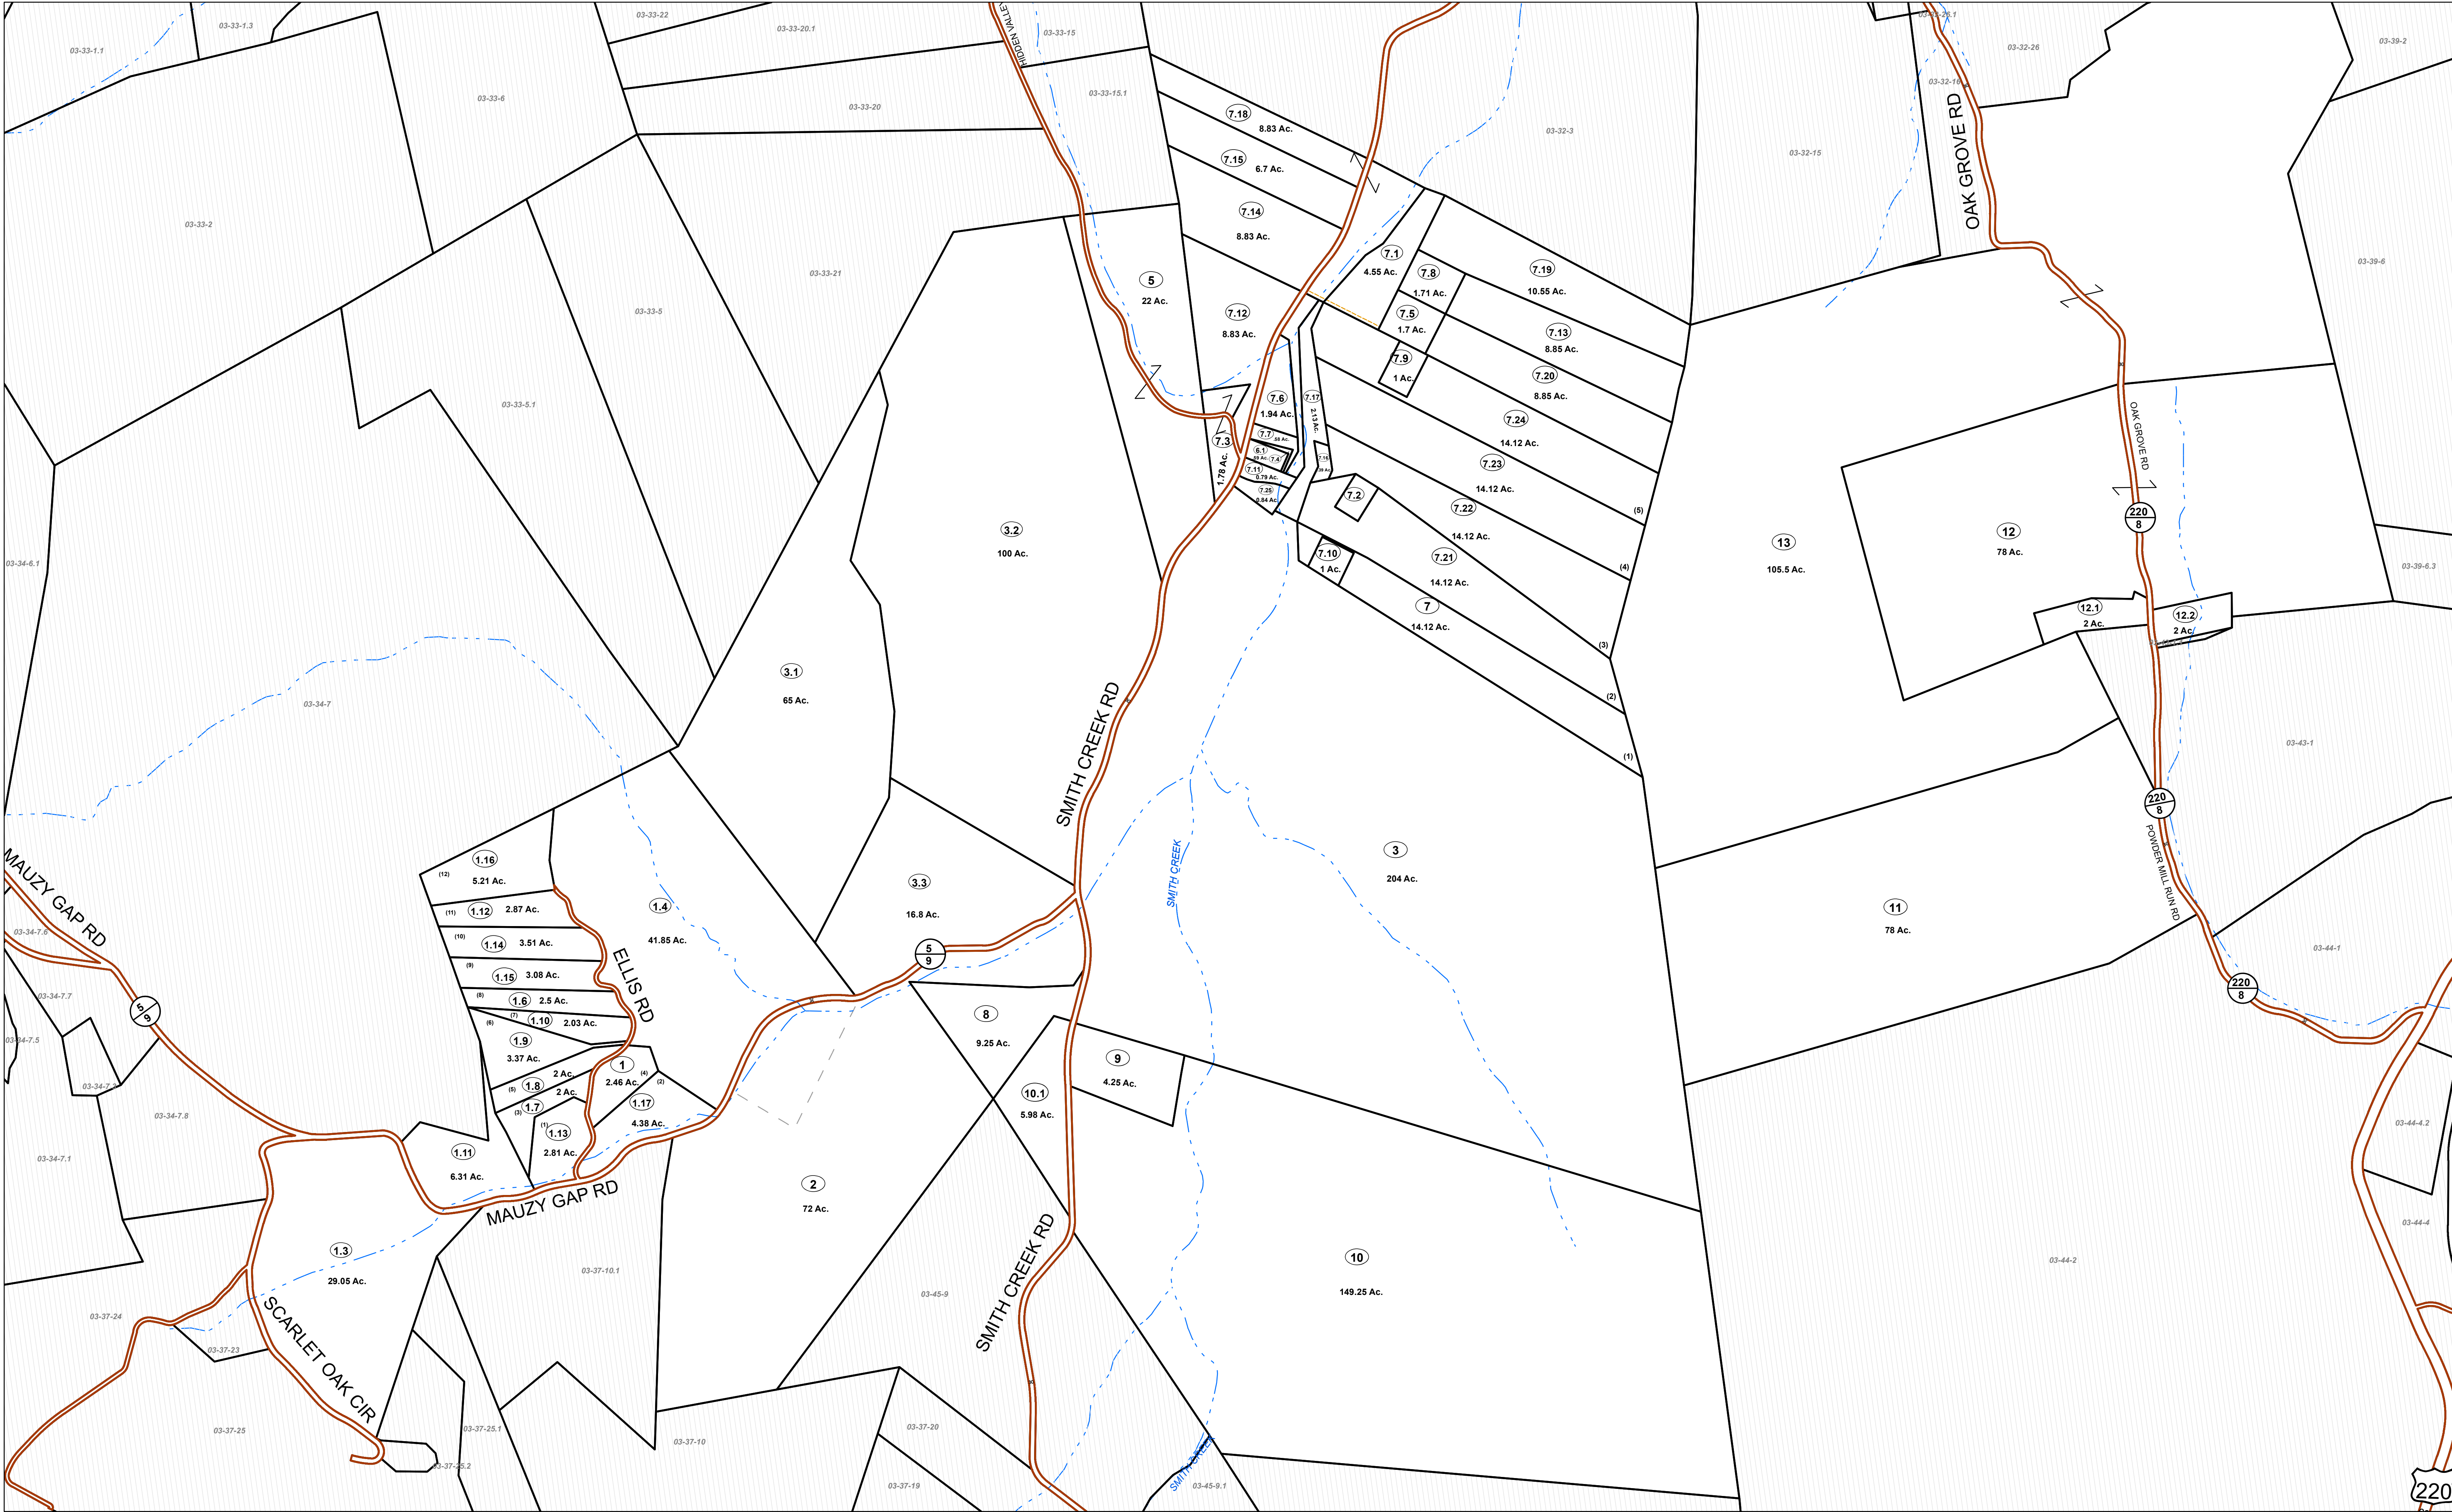


FOR TAX PURPOSES ONLY

Prepared By:  
**Sandie H Smith**  
Pendleton County Assessor

| Legend            |                    |
|-------------------|--------------------|
| Property Line     | Original Lot Line  |
| Road Right of Way | Lot Number (15)    |
| Corporation Line  | Parcel Number (99) |
| District Line     | Water              |
| County Line       | Railroad           |

|   |   |                   |    |  |    |  |
|---|---|-------------------|----|--|----|--|
| R | 1 | Revised 10/1/16   | 9  |  | 17 |  |
| e | 2 | Revised 1/30/2019 | 10 |  | 18 |  |
| v | 3 | Revised 1/30/2020 | 11 |  | 19 |  |
| i | 4 | Revised 1/26/2021 | 12 |  | 20 |  |
| s | 5 | Revised 1/26/2022 | 13 |  | 21 |  |
| i | 6 | Revised 1/26/2023 | 14 |  | 22 |  |
| o | 7 | Revised 1/26/2024 | 15 |  | 23 |  |
| n | 8 |                   | 16 |  | 24 |  |
| s |   |                   |    |  |    |  |

**STATE OF WEST VIRGINIA**  
**COUNTY OF PENDLETON**  
Office of Assessor

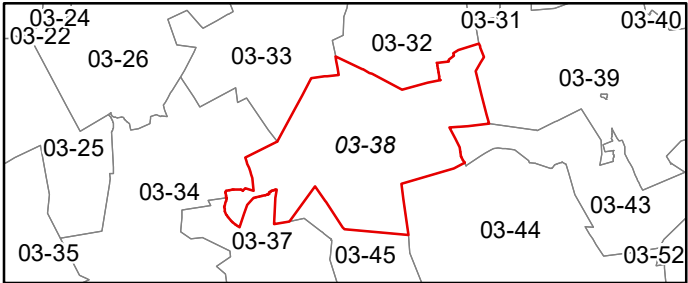

**FRANKLIN**  
Map: 38  
Date, Aerial Photography: 2015  
Date, Map: 1/26/2024  
Scale: 1" = 400'