


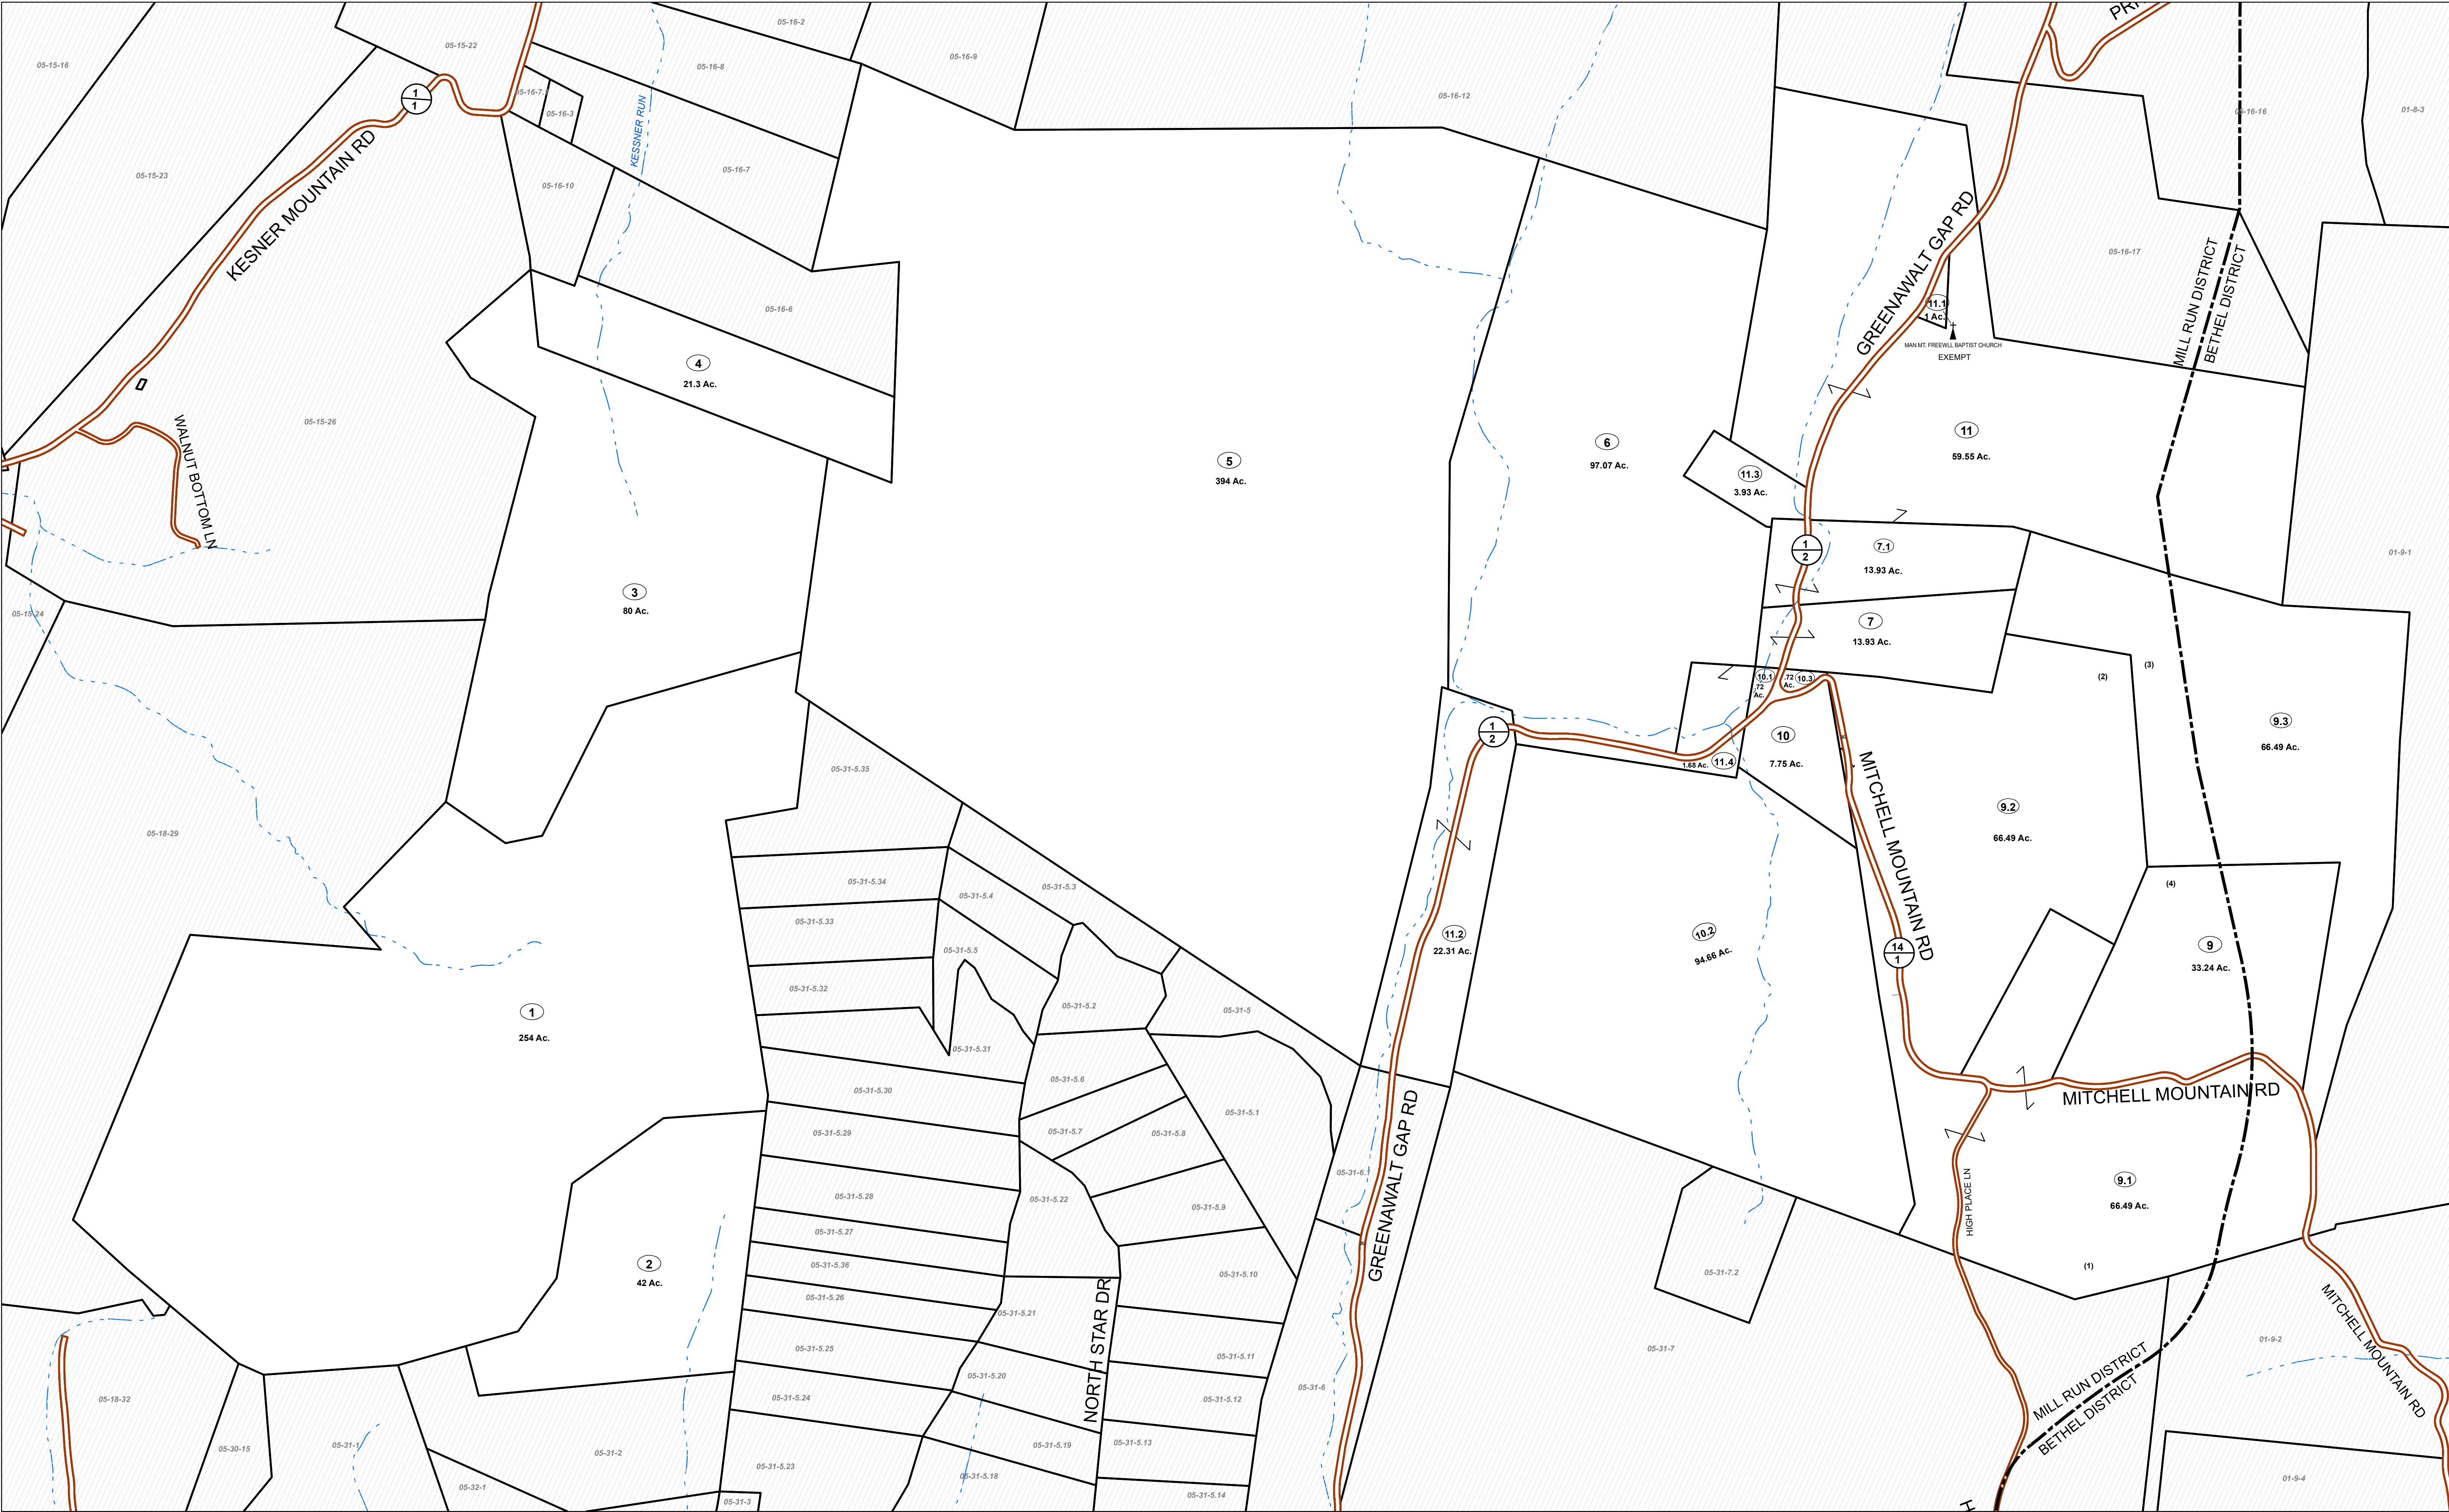


FOR TAX PURPOSES ONLY

Prepared By:
Sandie H Smith
Pendleton County Assessor

Legend			
Property Line	—	Original Lot Line	- - - - -
Road Right of Way	—	Lot Number	(15)
Corporation Line	—	Parcel Number	(99)
District Line	- - - - -	Water	~~~~~
County Line	—	Railroad	+ + + + +

R e v i s i o n s	1	Revised 10/1/16	9		17
	2	Revised 1/30/2019	10		18
	3	Revised 1/30/2020	11		19
	4	Revised 1/26/2021	12		20
	5	Revised 1/26/2023	13		21
	6	Revised 1/26/2024	14		22
	7		15		23
	8		16		24

STATE OF WEST VIRGINIA
COUNTY OF PENDLETON
Office of Assessor

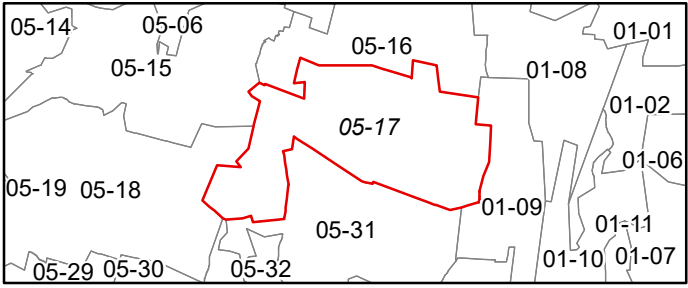

MILL RUN
Map: 17

Date, Aerial Photography: 2015
Date, Map: 1/26/2024
Scale: 1" = 400'