


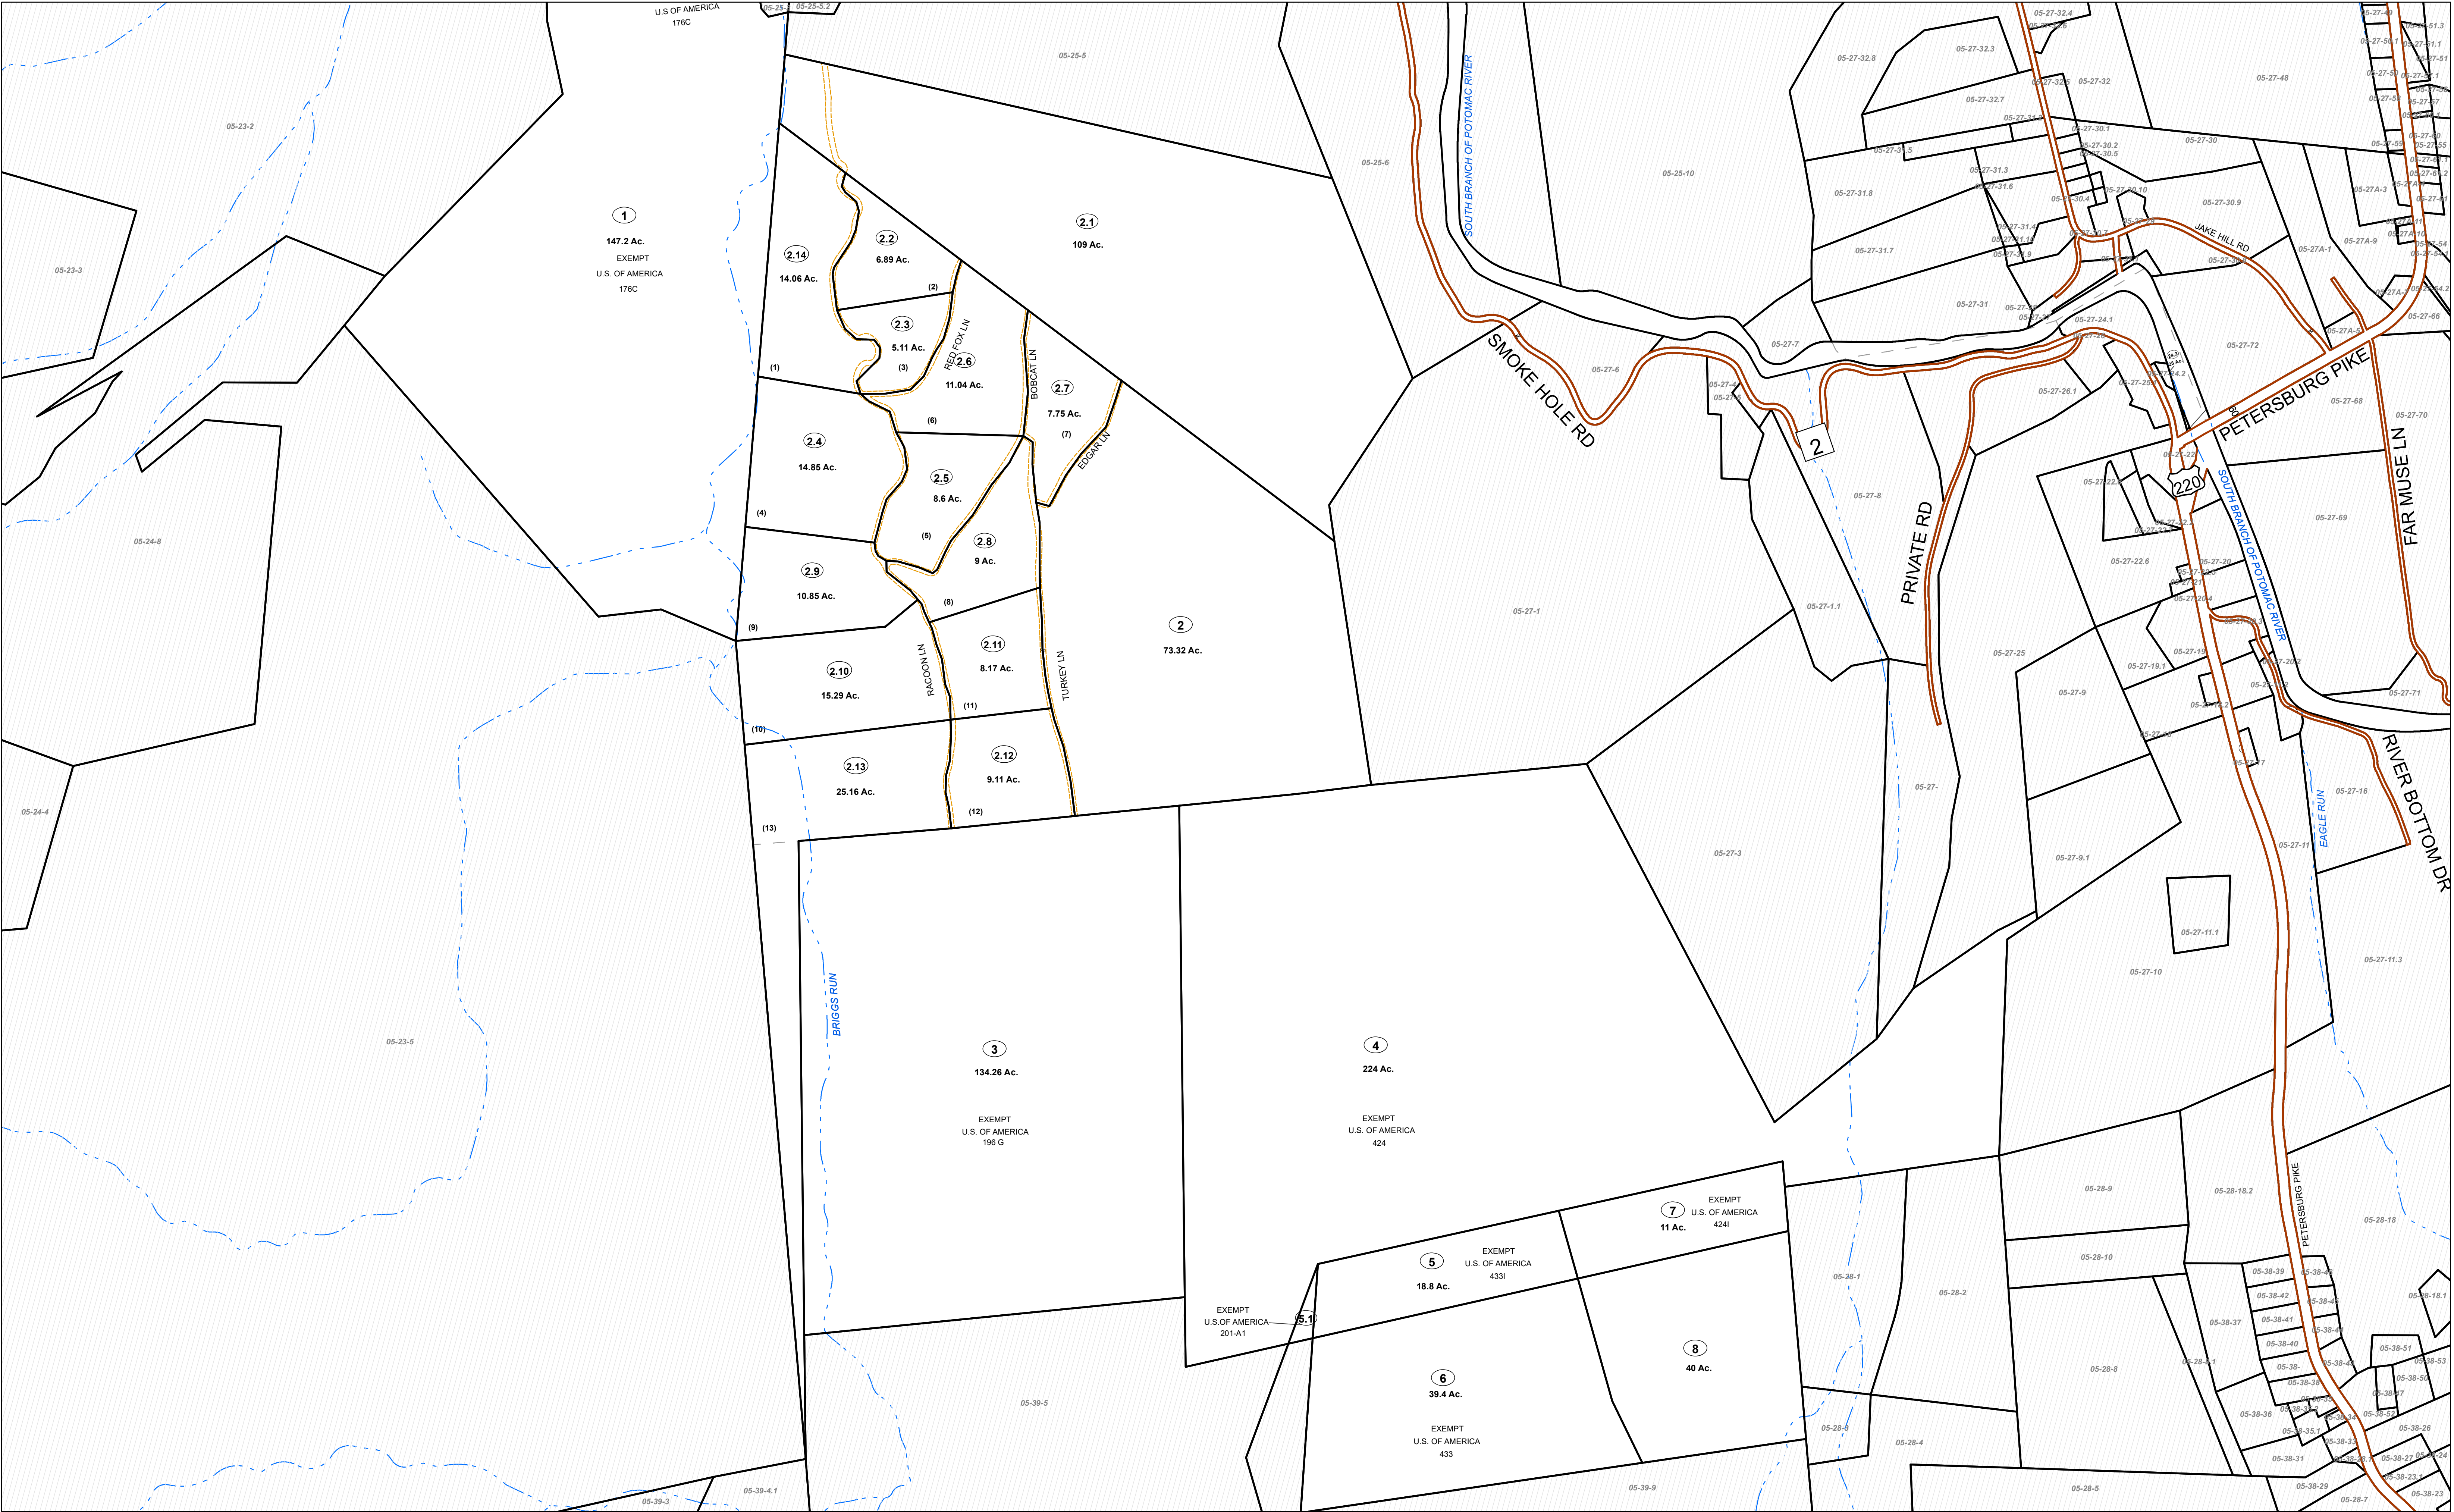

FOR TAX PURPOSES ONLY


Prepared By:

Sandie H Smith
Pendleton County Assessor

Legend	
Property Line	Original Lot Line
Road Right of Way	Lot Number
Corporation Line	Parcel Number
District Line	Water
County Line	Railroad

R	1	Revised 10/1/16	9		17	
S	2	Revised 1/30/2019	10		18	
V	3	Revised 1/30/2020	11		19	
I	4	Revised 1/26/2021	12		20	
S	5	Revised 1/26/2023	13		21	
I	6	Revised 1/26/2024	14		22	
O	7		15		23	
N	8		16		24	

STATE OF WEST VIRGINIA
COUNTY OF PENDLETON
Office of Assessor

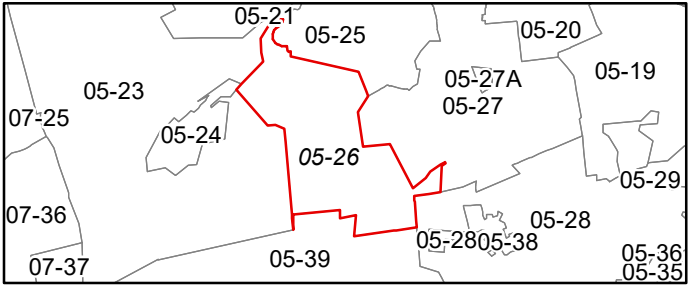

MILL RUN

Map: 26

Date, Aerial Photography: 2015

Date, Map: 1/26/2024

Scale: 1" = 400'