


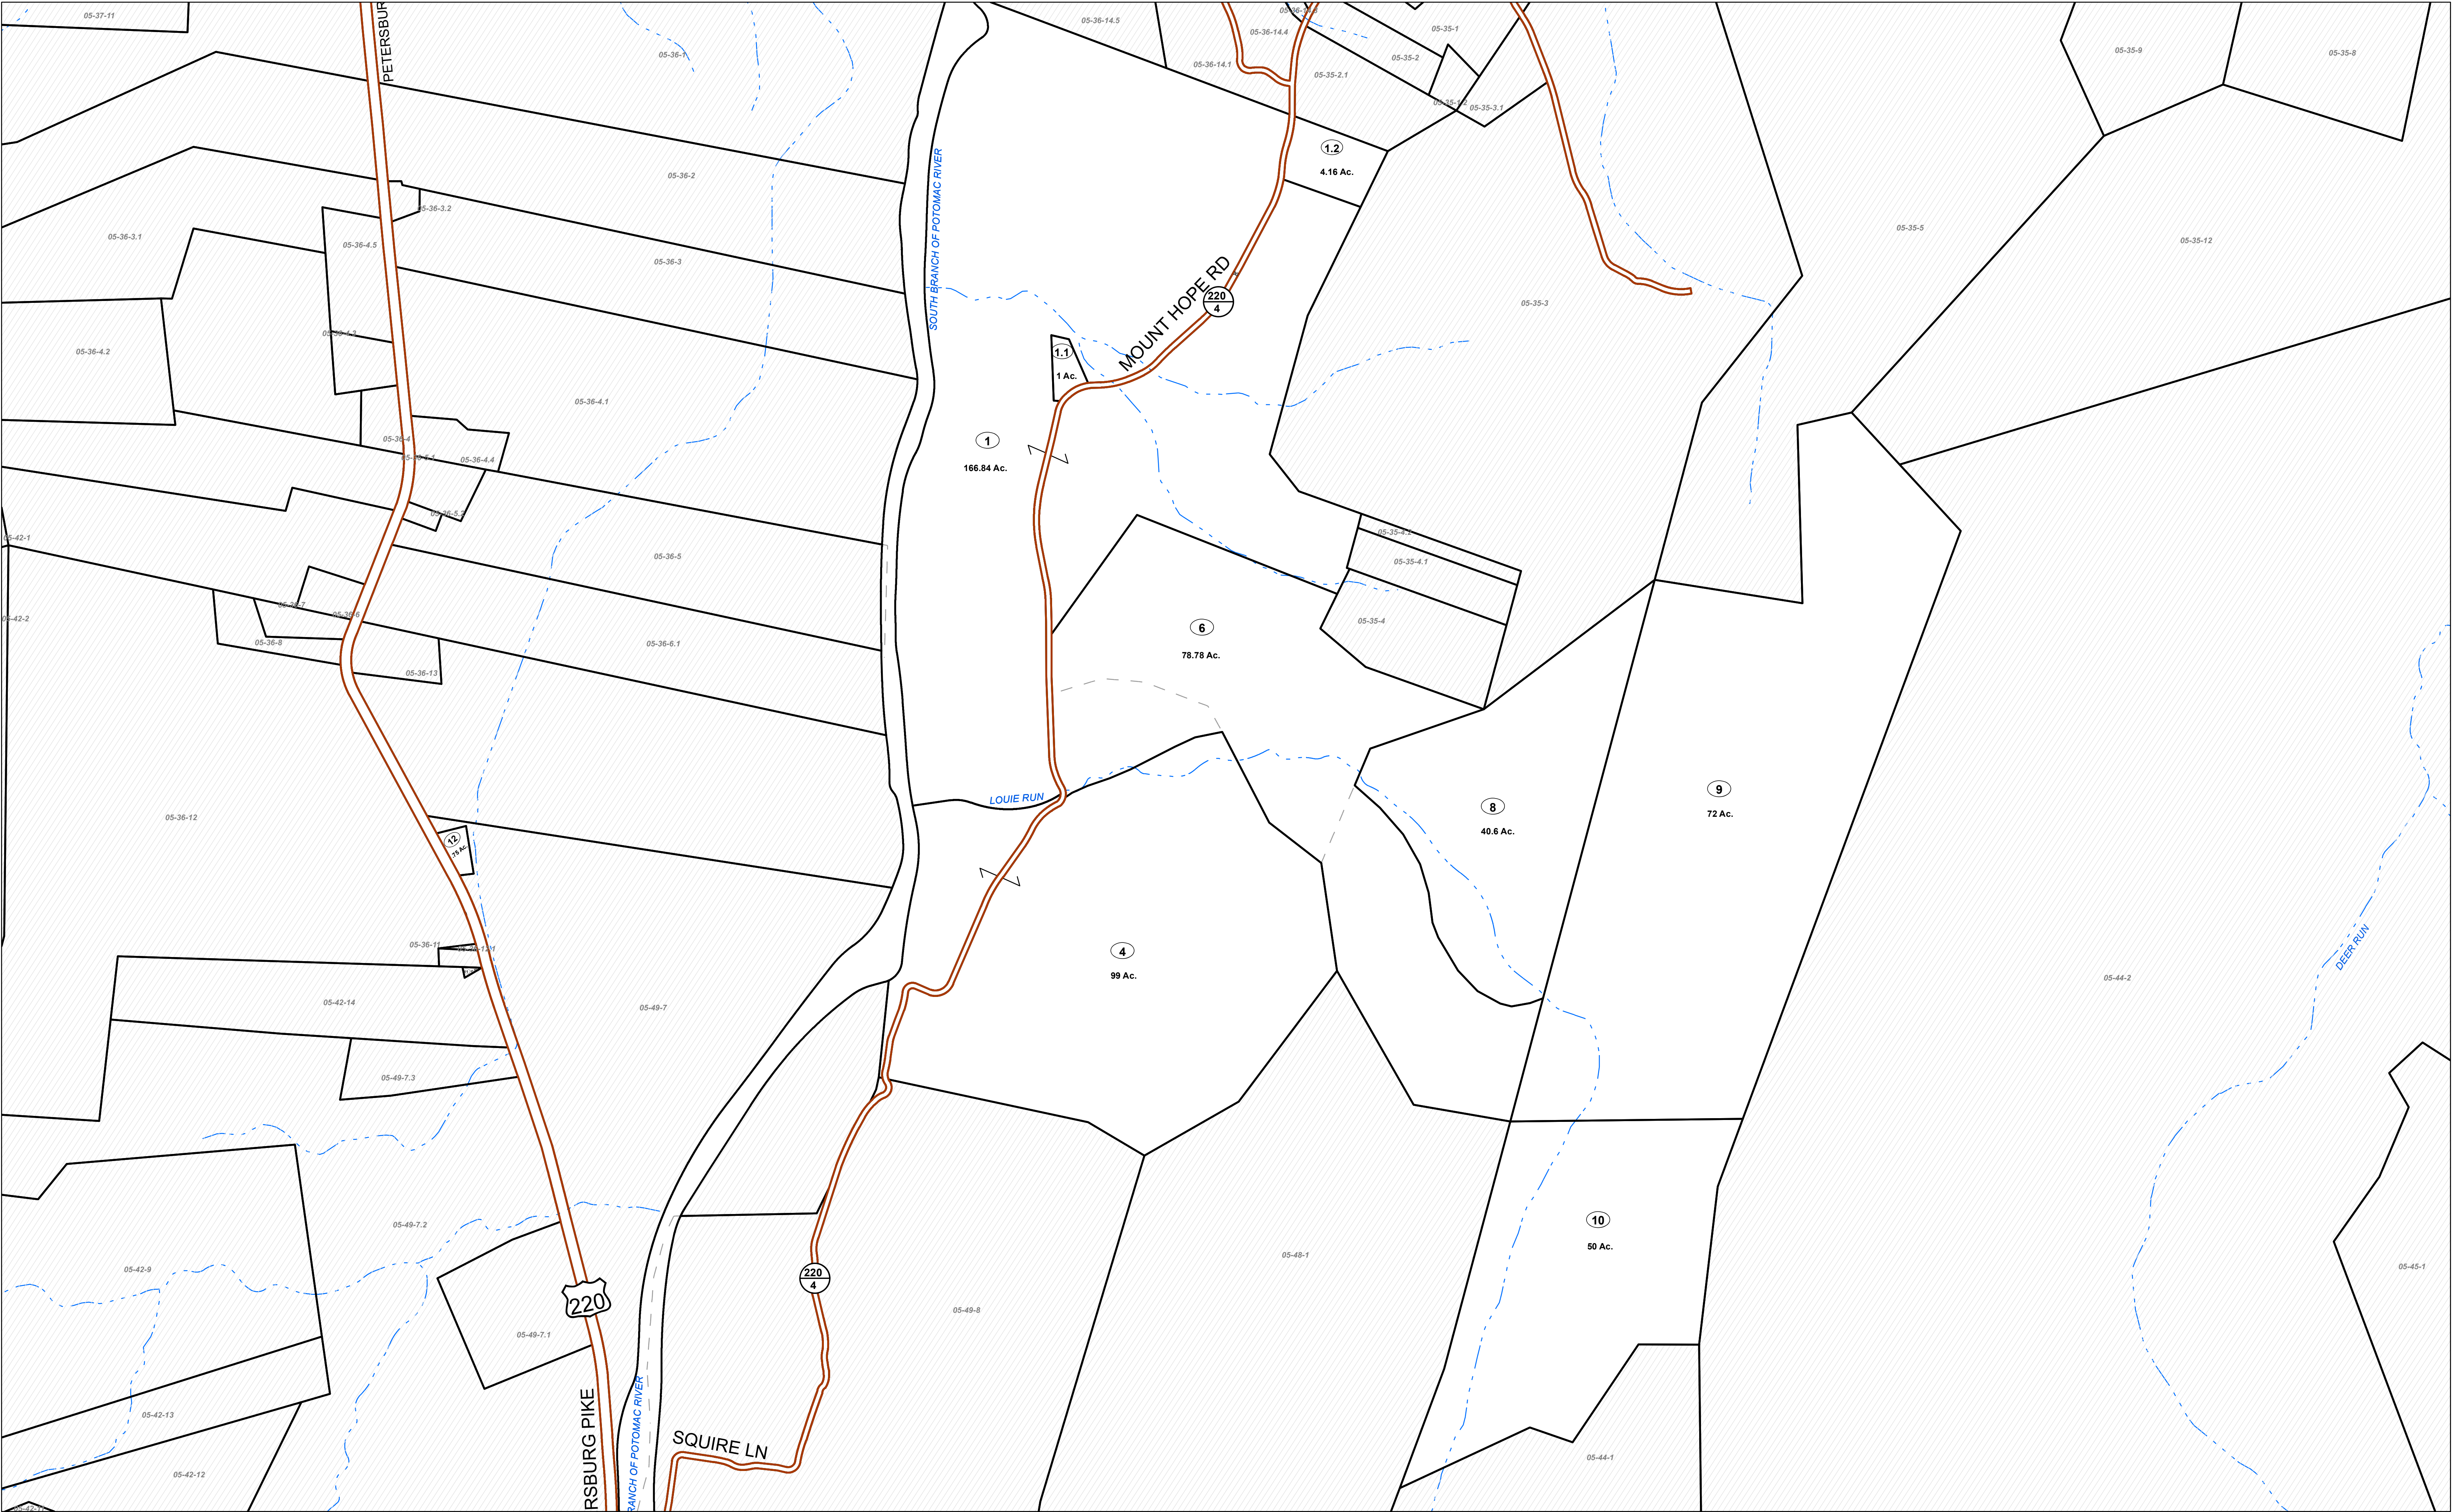


FOR TAX PURPOSES ONLY

Prepared By:
Sandie H Smith
Pendleton County Assessor

Legend	
Property Line	Original Lot Line
Road Right of Way	Lot Number
Corporation Line	Parcel Number
District Line	Water
County Line	Railroad

1	Revised 10/1/16	9		17	
2	Revised 1/30/2019	10		18	
3	Revised 1/30/2020	11		19	
4	Revised 1/26/2021	12		20	
5	Revised 1/26/2023	13		21	
6	Revised 1/26/2024	14		22	
7		15		23	
8		16		24	

STATE OF WEST VIRGINIA
COUNTY OF PENDLETON
Office of Assessor

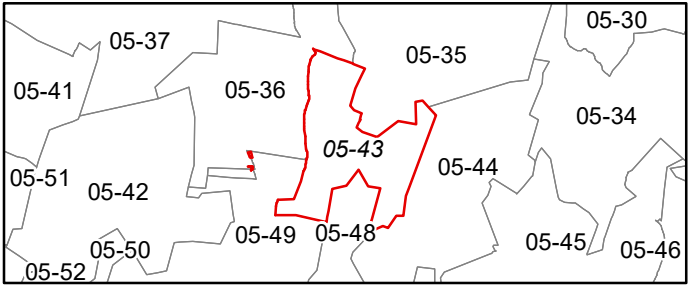

MILL RUN
Map: 43

Date, Aerial Photography: 2015
Date, Map: 1/26/2024
Scale: 1" = 400'