


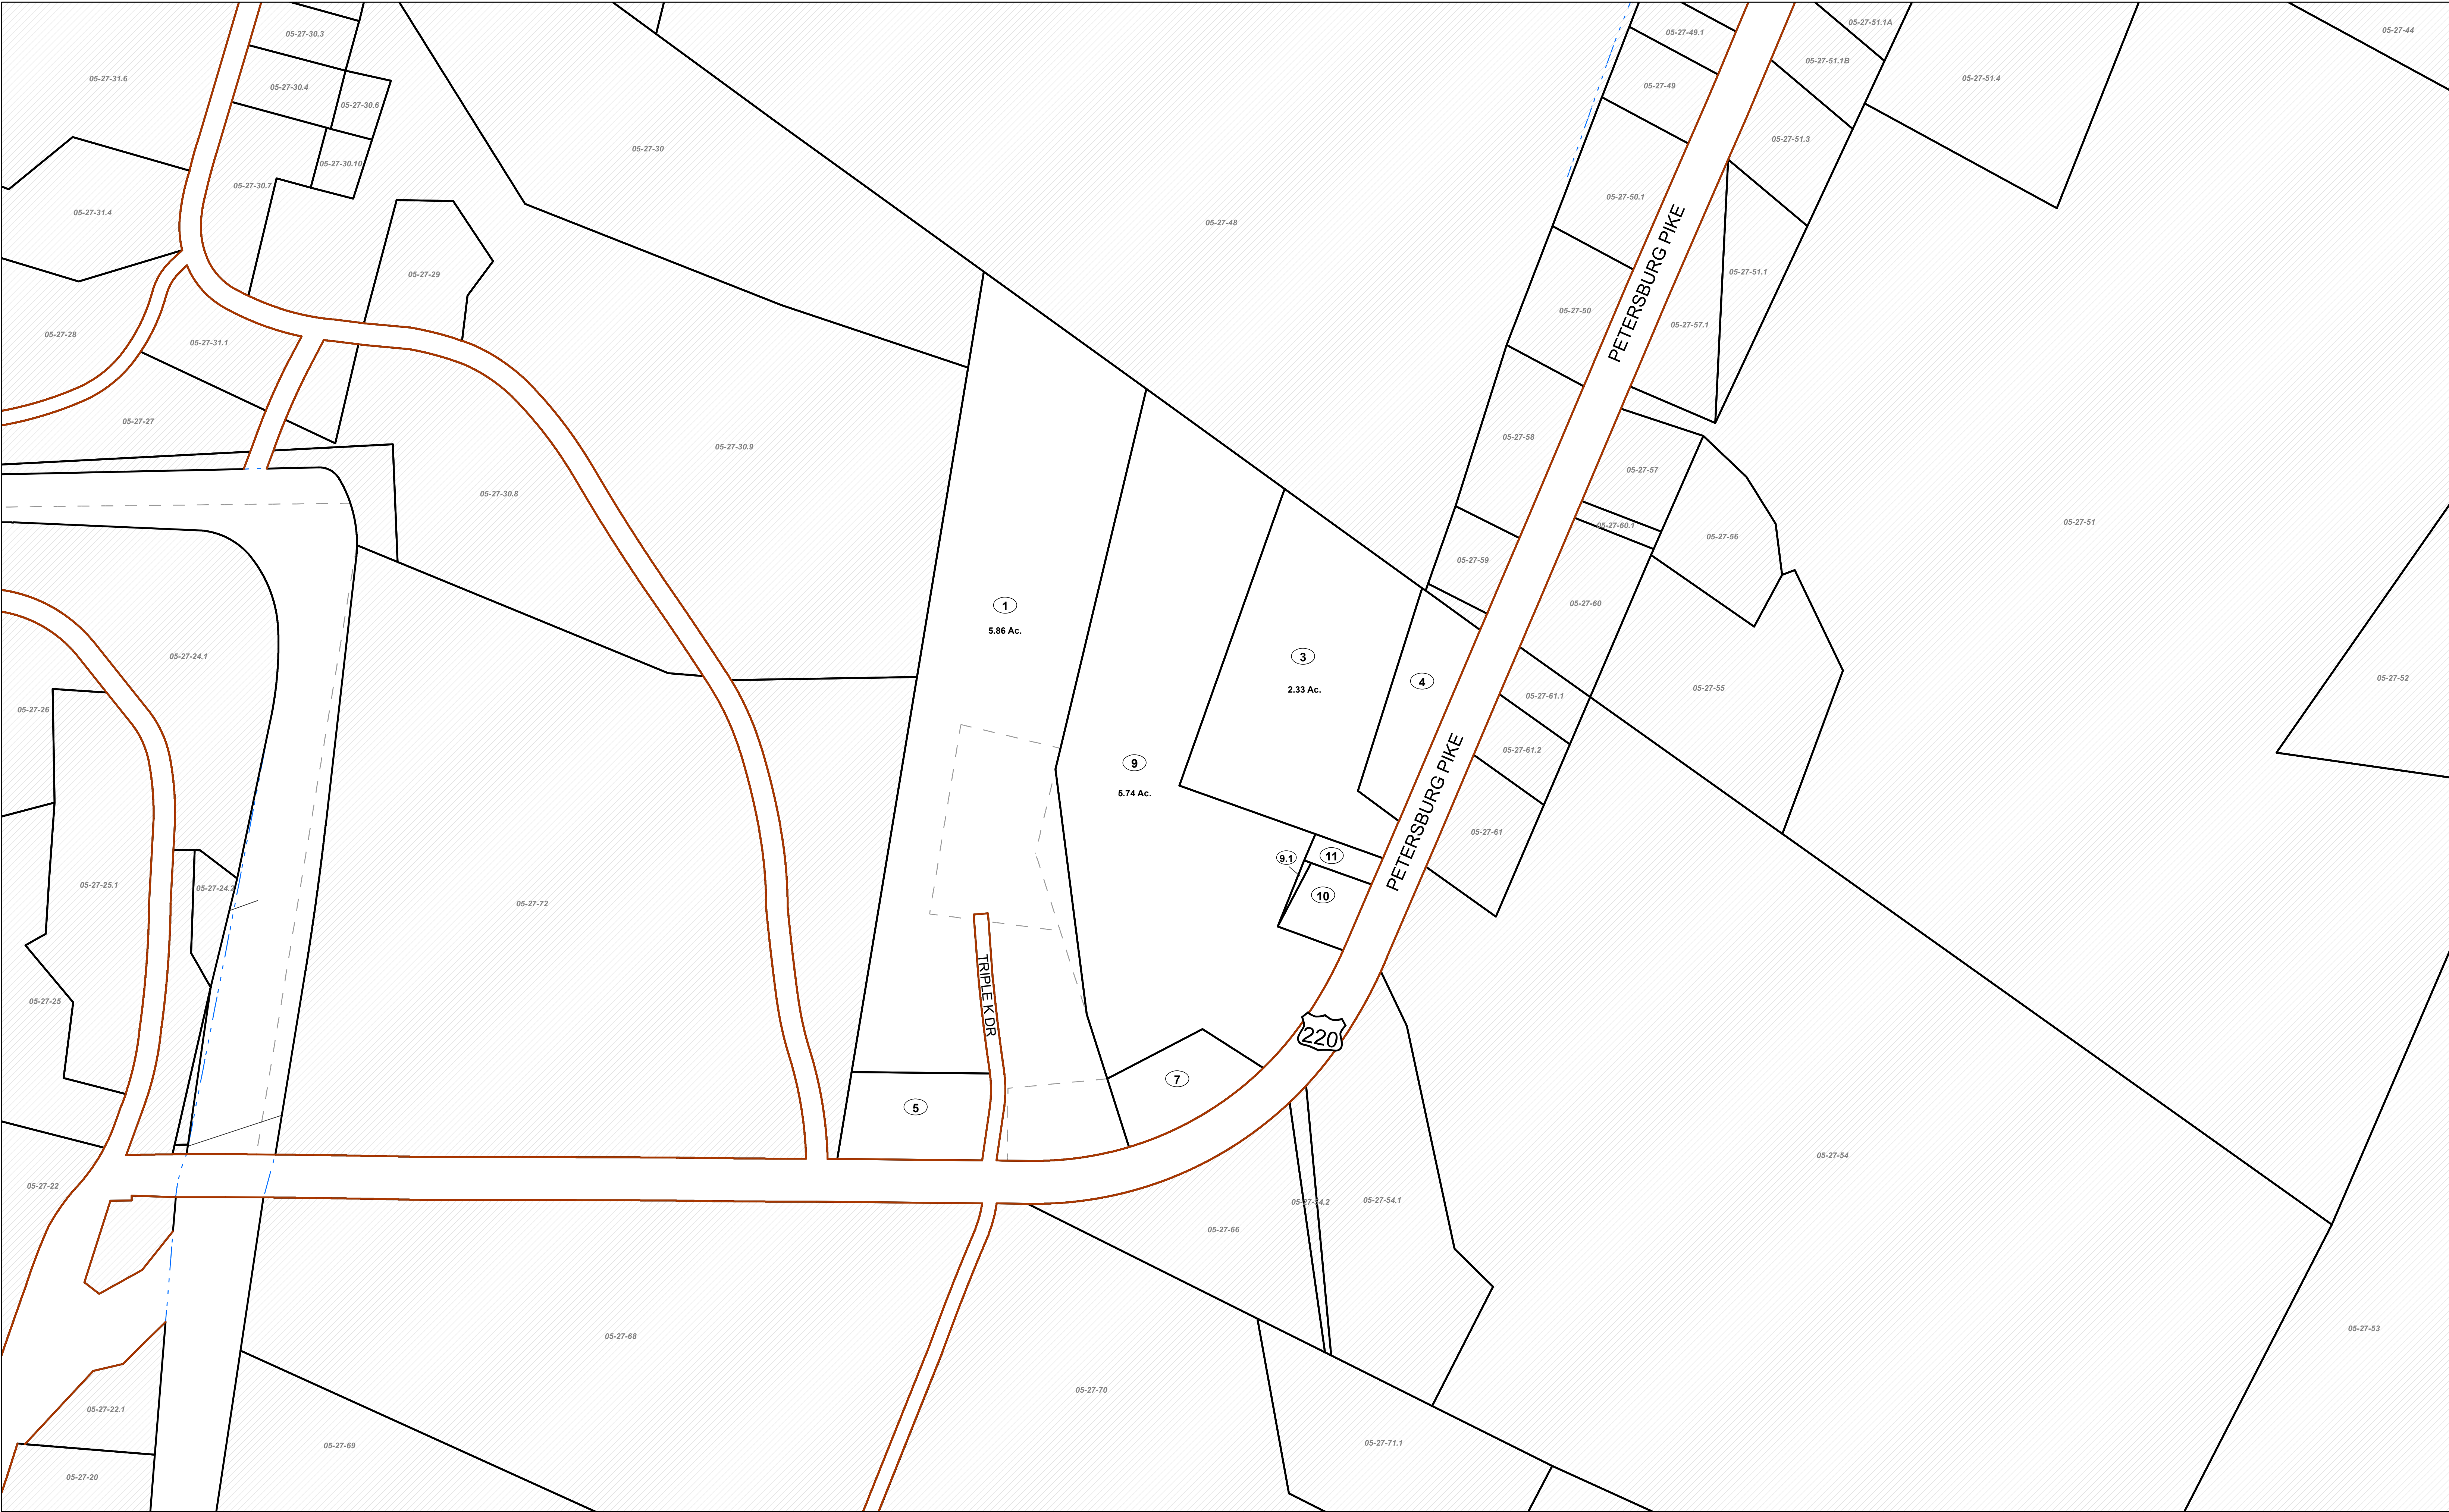


FOR TAX PURPOSES ONLY

Prepared By:
Sandie H Smith
Pendleton County Assessor

Legend			
Property Line	Original Lot Line	Lot Number	(15)
Road Right of Way	Corporation Line	District Line	County Line
Water	Railroad		

Revisions	1	2	3	4	5	6	7	8	9	10	11	12	13	14	15	16	17	18	19	20	21	22	23	24
	Revised 10/1/16	Revised 1/30/2019	Revised 1/30/2020	Revised 1/26/2021	Revised 1/26/2023	Revised 1/26/2024																		

STATE OF WEST VIRGINIA
COUNTY OF PENDLETON
Office of Assessor

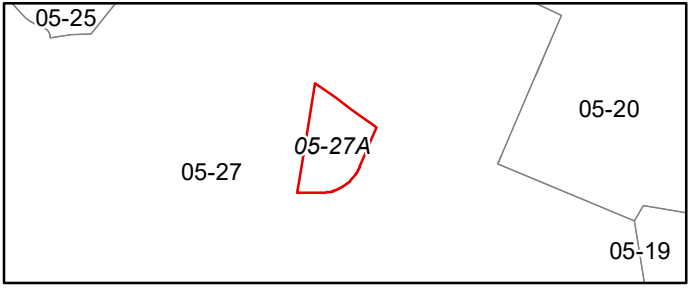

MILL RUN
Map: 27A
Date, Aerial Photography: 2015
Date, Map: 1/26/2024
Scale: 1" = 100'