


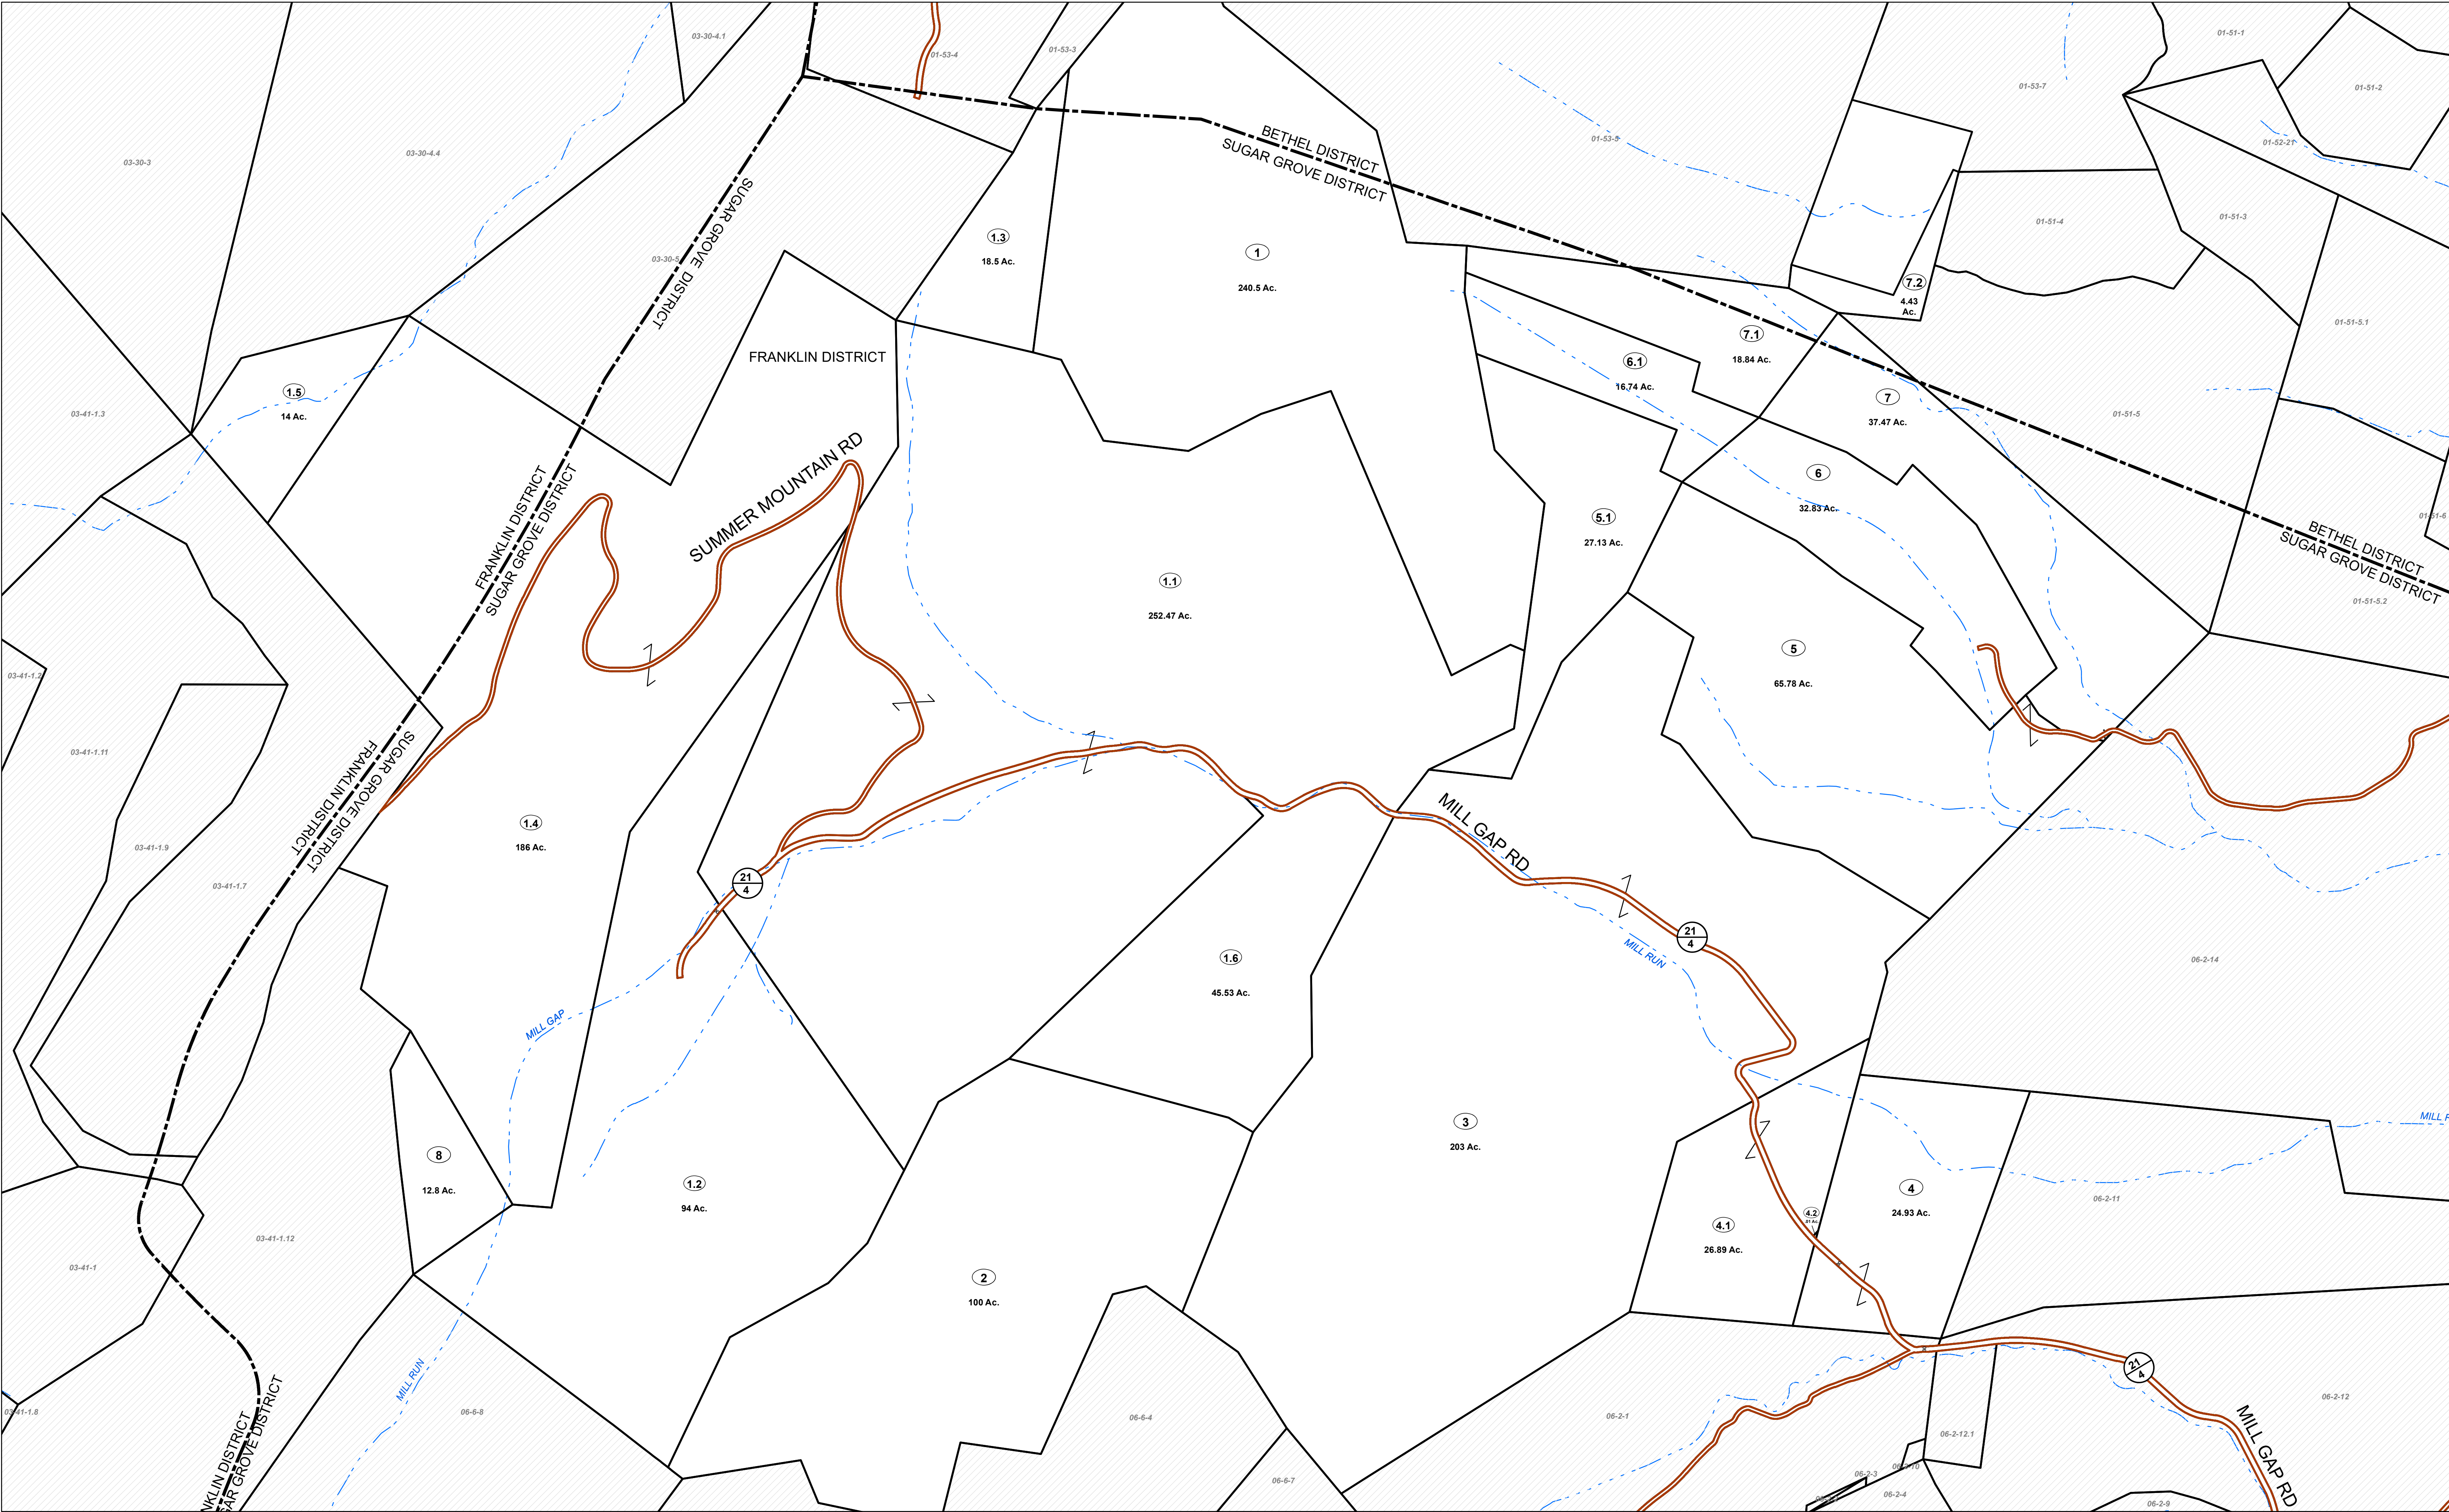


FOR TAX PURPOSES ONLY

Prepared By:  
**Sandie H Smith**  
Pendleton County Assessor

| Legend            |                   |
|-------------------|-------------------|
| Property Line     | Original Lot Line |
| Road Right of Way | Lot Number        |
| Corporation Line  | Parcel Number     |
| District Line     | Water             |
| County Line       | Railroad          |

|                                           |   |                   |    |  |    |  |
|-------------------------------------------|---|-------------------|----|--|----|--|
| R<br>e<br>v<br>i<br>s<br>i<br>o<br>n<br>s | 1 | Revised 10/1/16   | 9  |  | 17 |  |
|                                           | 2 | Revised 1/30/2019 | 10 |  | 18 |  |
|                                           | 3 | Revised 1/30/2020 | 11 |  | 19 |  |
|                                           | 4 | Revised 1/26/2021 | 12 |  | 20 |  |
|                                           | 5 | Revised 1/26/2022 | 13 |  | 21 |  |
|                                           | 6 | Revised 1/26/2023 | 14 |  | 22 |  |
|                                           | 7 | Revised 1/26/2024 | 15 |  | 23 |  |
|                                           | 8 |                   | 16 |  | 24 |  |

**STATE OF WEST VIRGINIA**  
**COUNTY OF PENDLETON**  
Office of Assessor

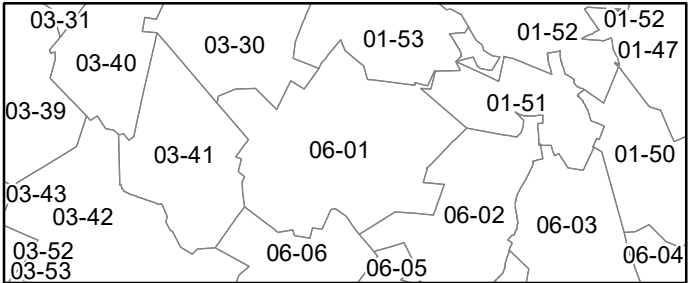

**SUGAR GROVE**  
Map: 1

Date, Aerial Photography: 2015  
Date, Map: 1/26/2024  
Scale: 1" = 400'