


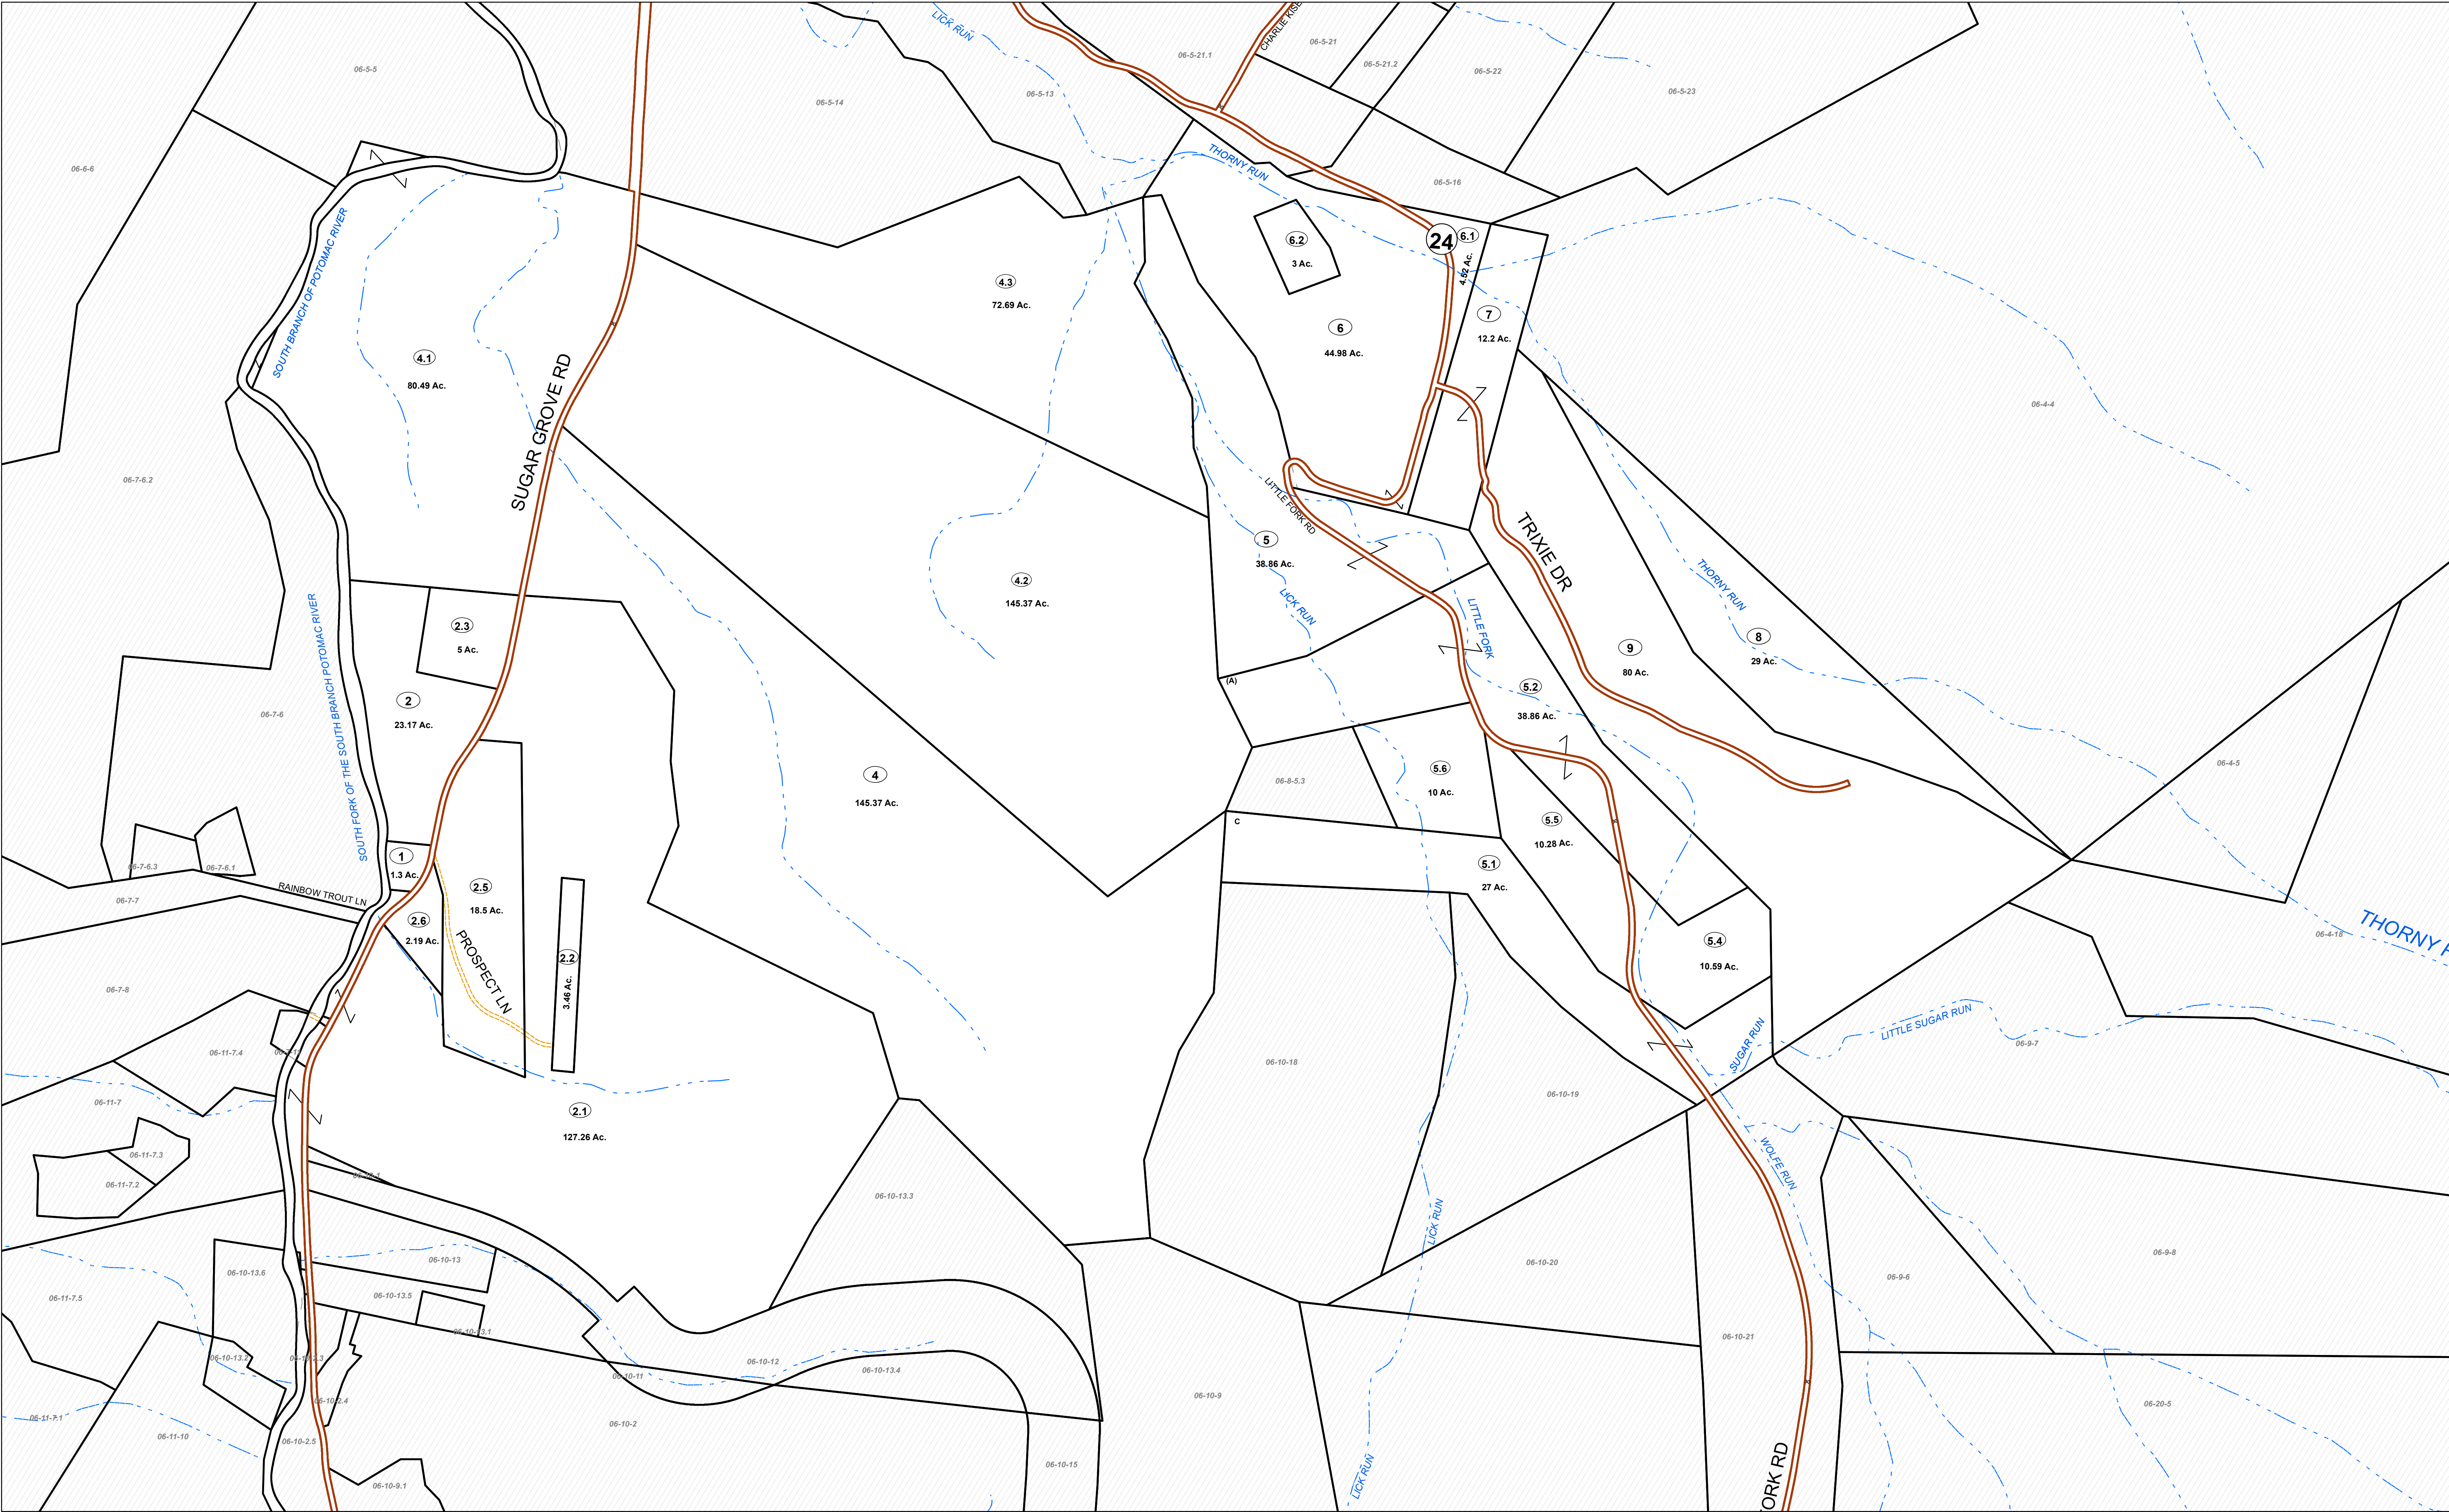


FOR TAX PURPOSES ONLY

Prepared By:
Sandie H Smith
Pendleton County Assessor

Legend	
Property Line	Original Lot Line
Road Right of Way	Lot Number
Corporation Line	Parcel Number
District Line	Water
County Line	Railroad

R e v i s i o n s	1	Revised 10/1/16	9		17	
	2	Revised 1/30/2019	10		18	
	3	Revised 1/30/2020	11		19	
	4	Revised 1/26/2021	12		20	
	5	Revised 1/26/2022	13		21	
	6	Revised 1/26/2023	14		22	
	7	Revised 1/26/2024	15		23	
	8		16		24	

STATE OF WEST VIRGINIA
COUNTY OF PENDLETON
Office of Assessor

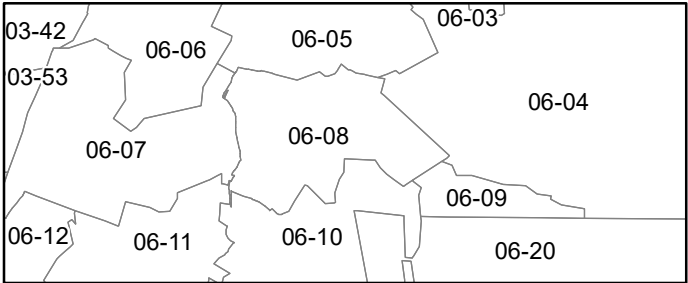

SUGAR GROVE
Map: 8

Date, Aerial Photography: 2015
Date, Map: 1/26/2024
Scale: 1" = 400'