


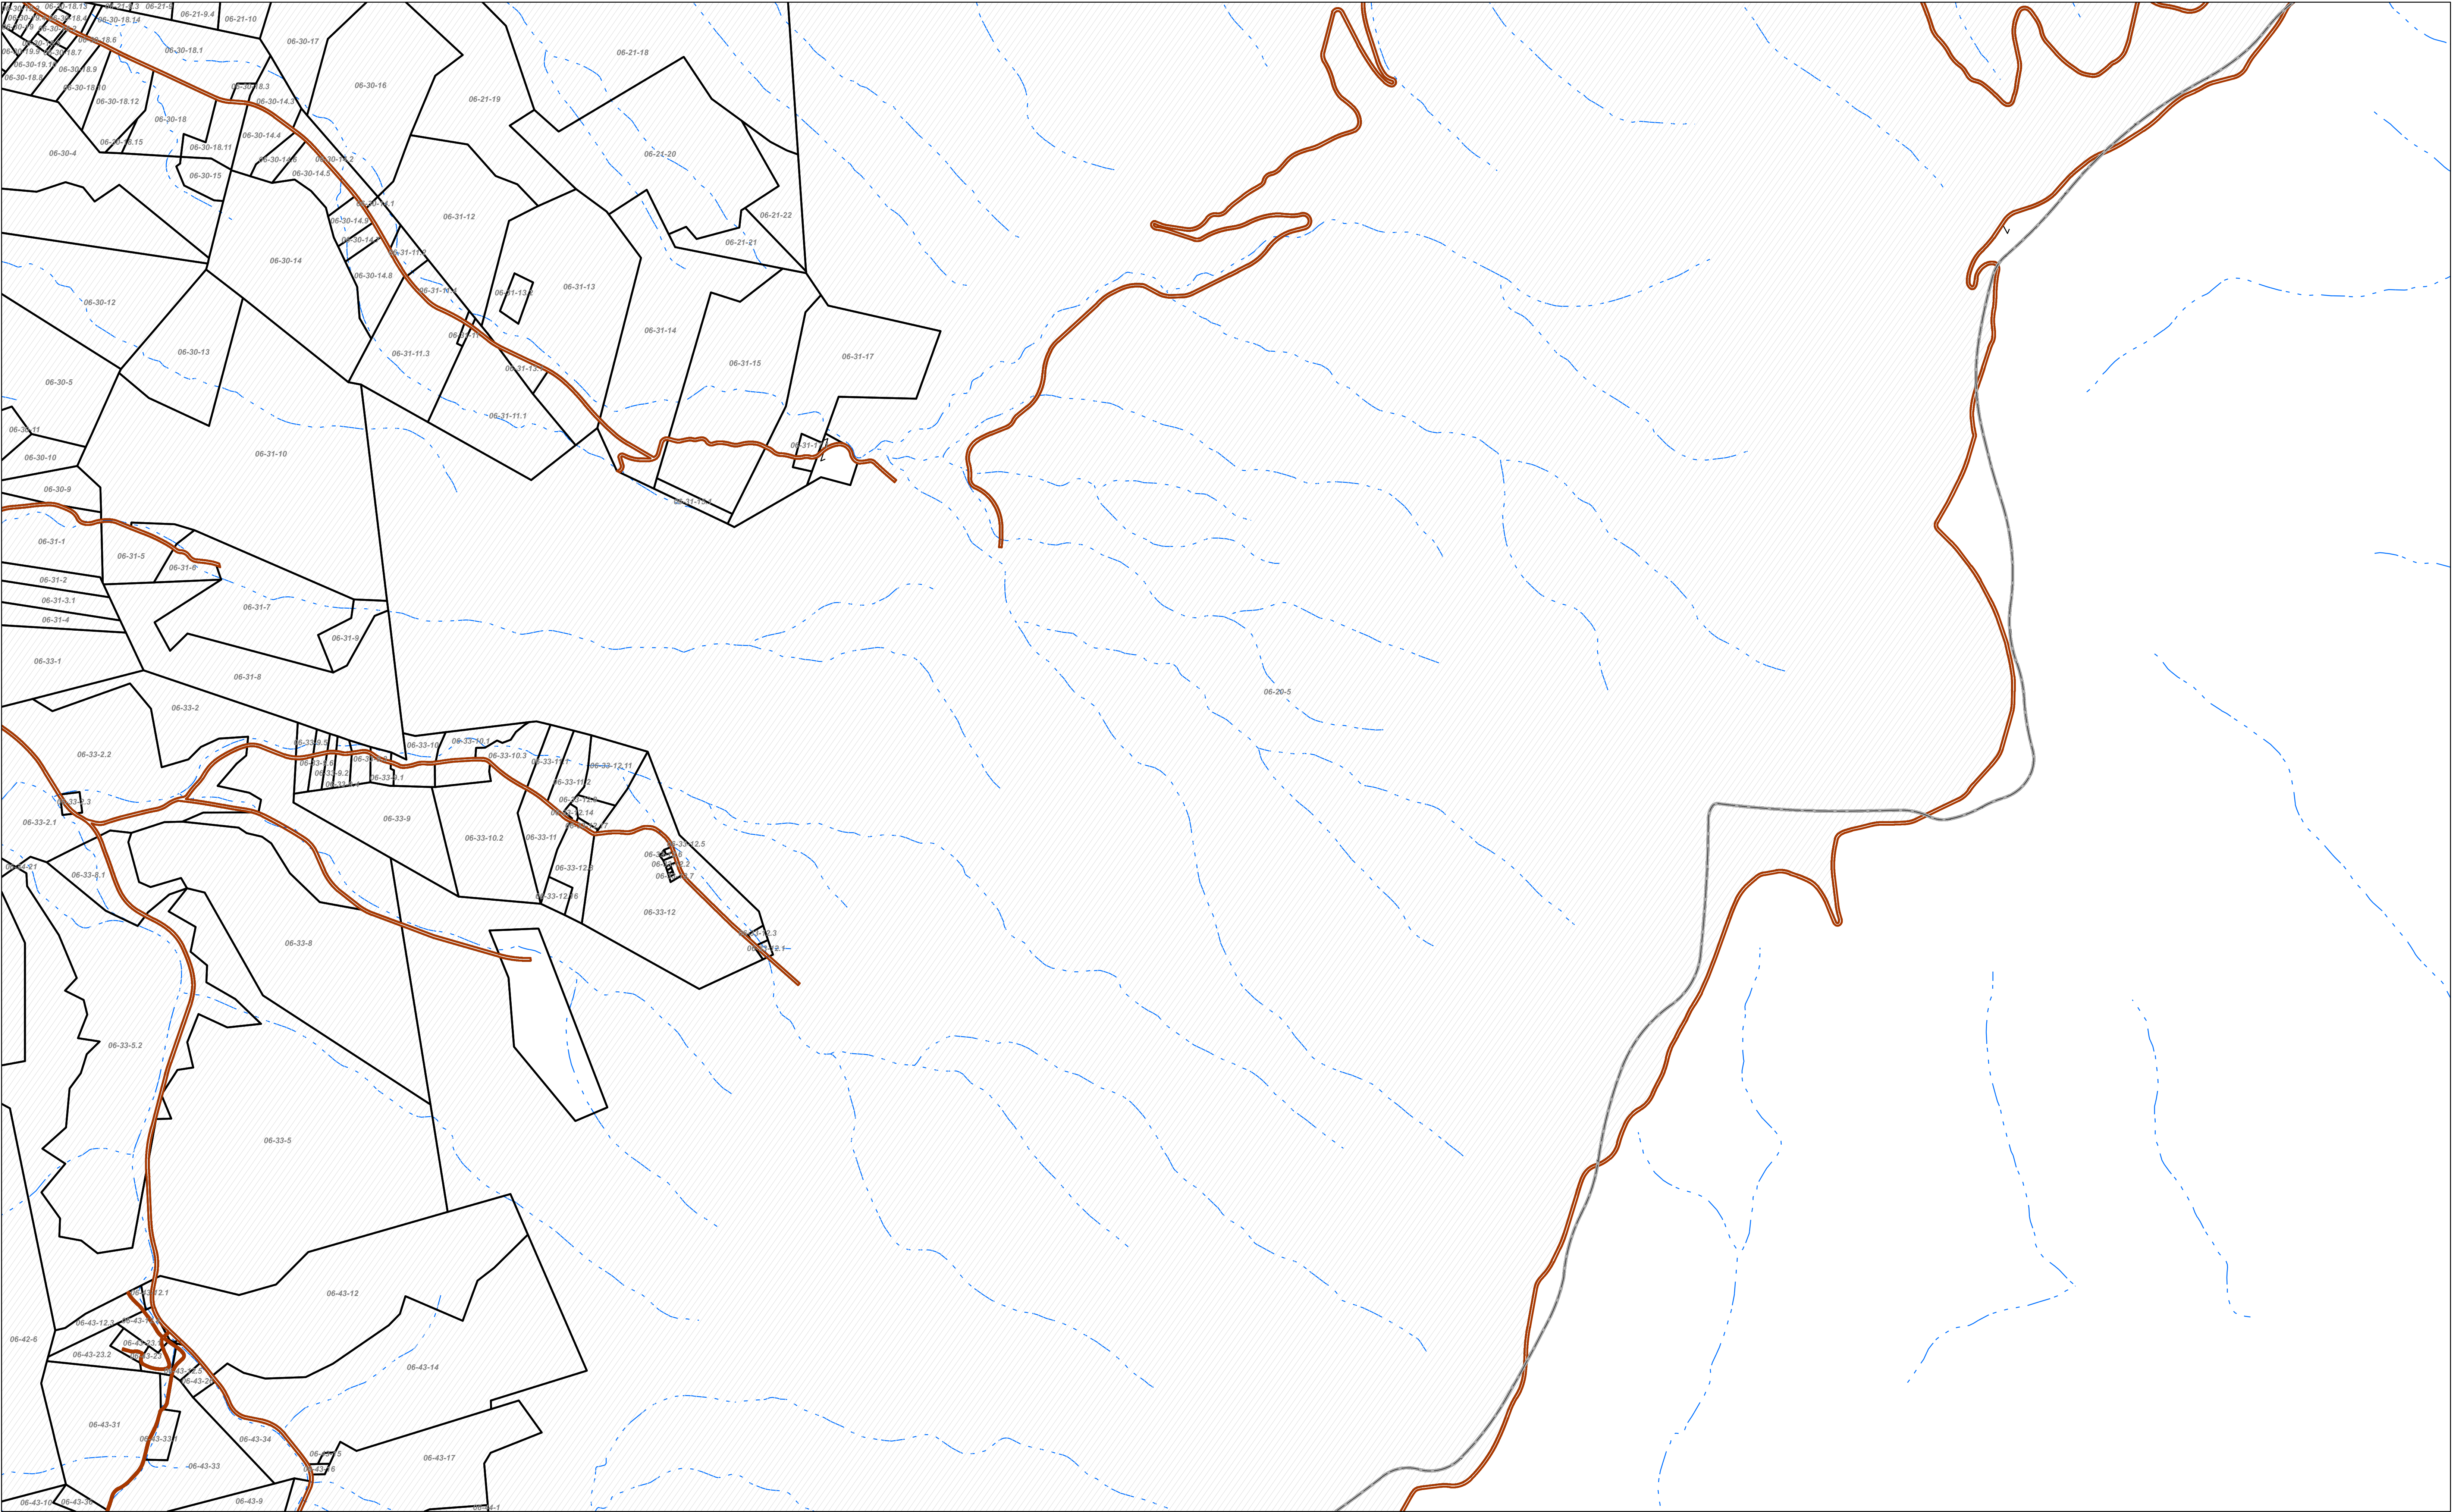


FOR TAX PURPOSES ONLY

Prepared By:  
**Sandie H Smith**  
**Pendleton County Assessor**

**Legend**  
Property Line ——— Original Lot Line  
Road Right of Way ——— Lot Number (15)  
Corporation Line ——— Parcel Number (99)  
District Line - - - - - Water  
County Line ——— Railroad

|          |   |                   |    |  |    |  |
|----------|---|-------------------|----|--|----|--|
| <b>R</b> | 1 | Revised 10/1/16   | 9  |  | 17 |  |
| <b>O</b> | 2 | Revised 1/30/2019 | 10 |  | 18 |  |
| <b>V</b> | 3 | Revised 1/30/2020 | 11 |  | 19 |  |
| <b>I</b> | 4 | Revised 1/26/2021 | 12 |  | 20 |  |
| <b>S</b> | 5 | Revised 1/26/2022 | 13 |  | 21 |  |
| <b>I</b> | 6 | Revised 1/26/2023 | 14 |  | 22 |  |
| <b>O</b> | 7 | Revised 1/26/2024 | 15 |  | 23 |  |
| <b>N</b> | 8 |                   | 16 |  | 24 |  |

**STATE OF WEST VIRGINIA**  
**COUNTY OF PENDLETON**  
Office of Assessor

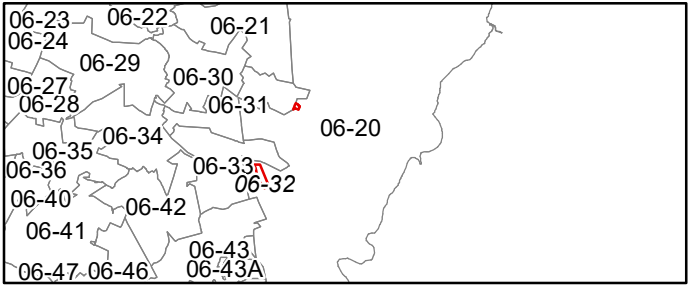

**SUGAR GROVE**  
Map: 32

Date, Aerial Photography: 2015  
Date, Map: 1/26/2024  
Scale: 1" = 800'