


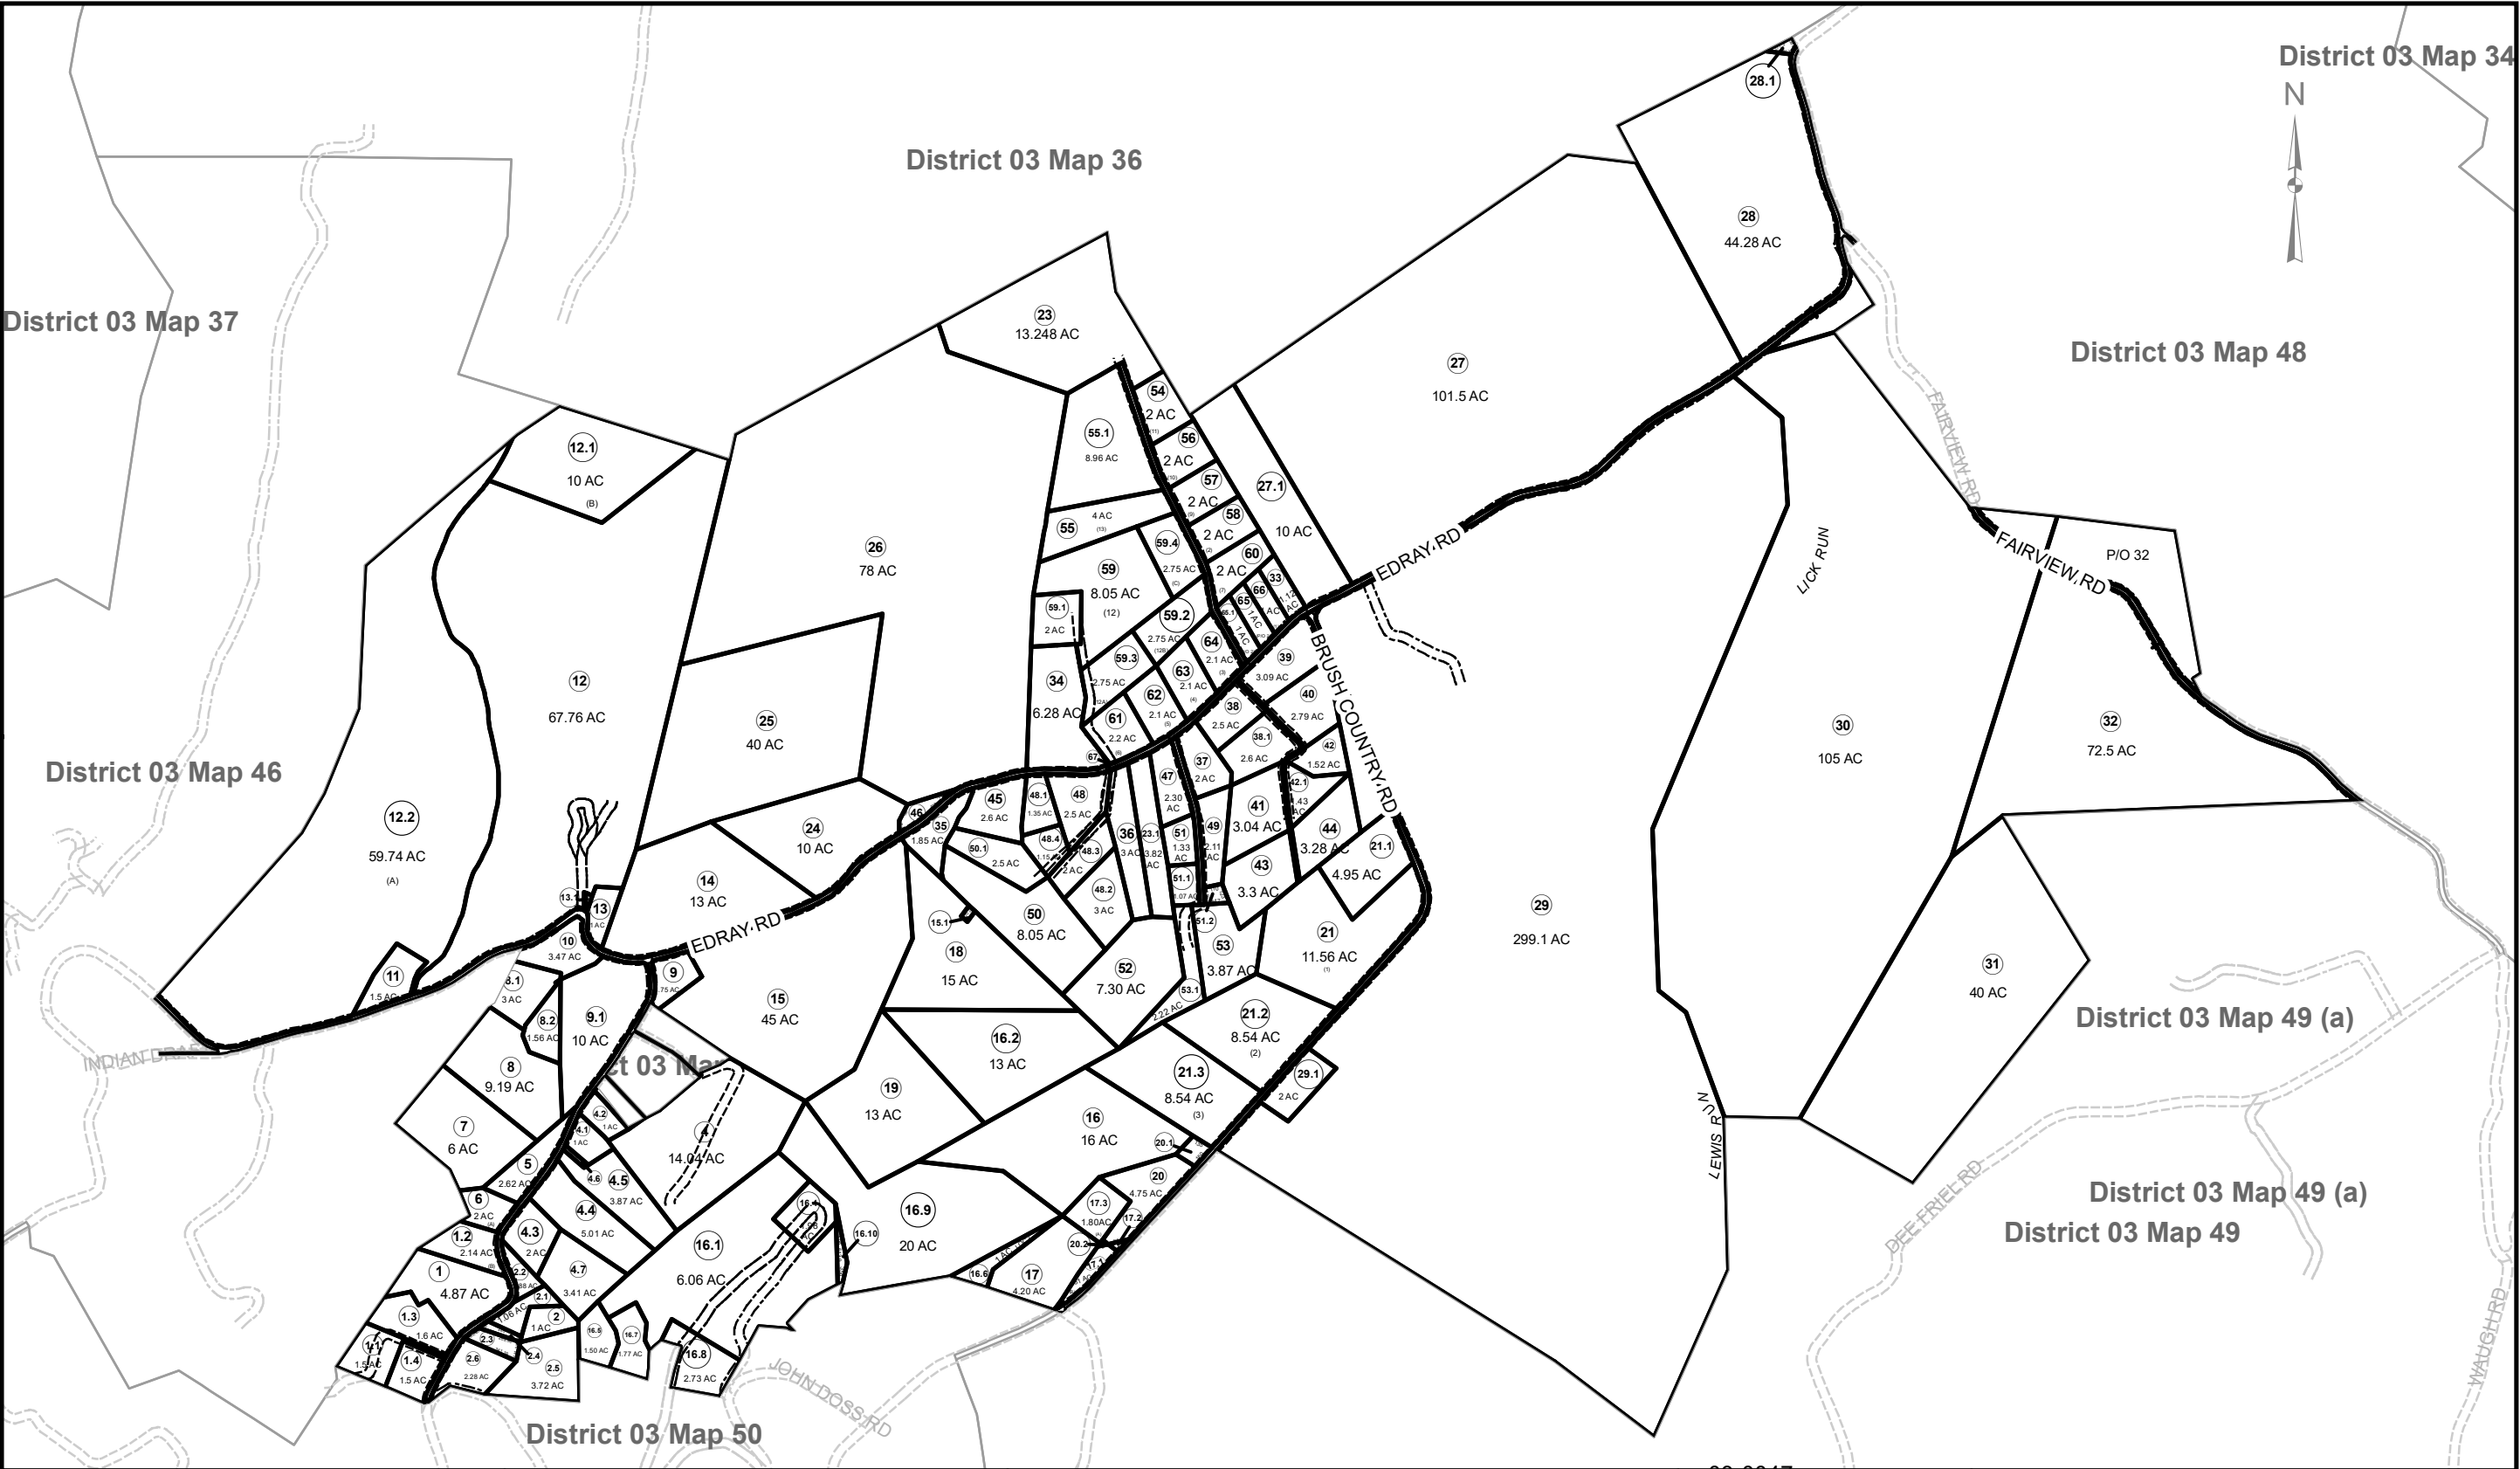

DISCLAIMER This tax map was compiled for purposes of taxation from available record evidence and has not been field verified. This map is not suitable for legal, engineering or surveying purposes. The State of West Virginia or the Pocahontas County Assessor's Office assume no liability that might result from the use of the map.	REVISIONS			LEGEND			03-0047 State of West Virginia County of Pocahontas Office of Assessor 900 10th Avenue Marlinton, WV 24954 January 31, 2024	Edray District District No. 03 Map No. 47 Scale = 1:12,000 1 inch = 1,000 feet 0 500 1,000 2,000 Feet	
	June 1, 2012			PARCELS	ROAD	STREAM			
	September 8, 2015			CORPORATION LINE	RIGHT OF WAY	RIVER BANK			
	May 15, 2017			DISTRICT LINE	RAILROAD	LAKE / POND			
	July 3, 2017			LOT LINE	BRIDGE	(15) PARCEL NUMBER			
	January 27, 2021			MATCH LINE	LAND HOOK	(15) LOT NUMBER			