


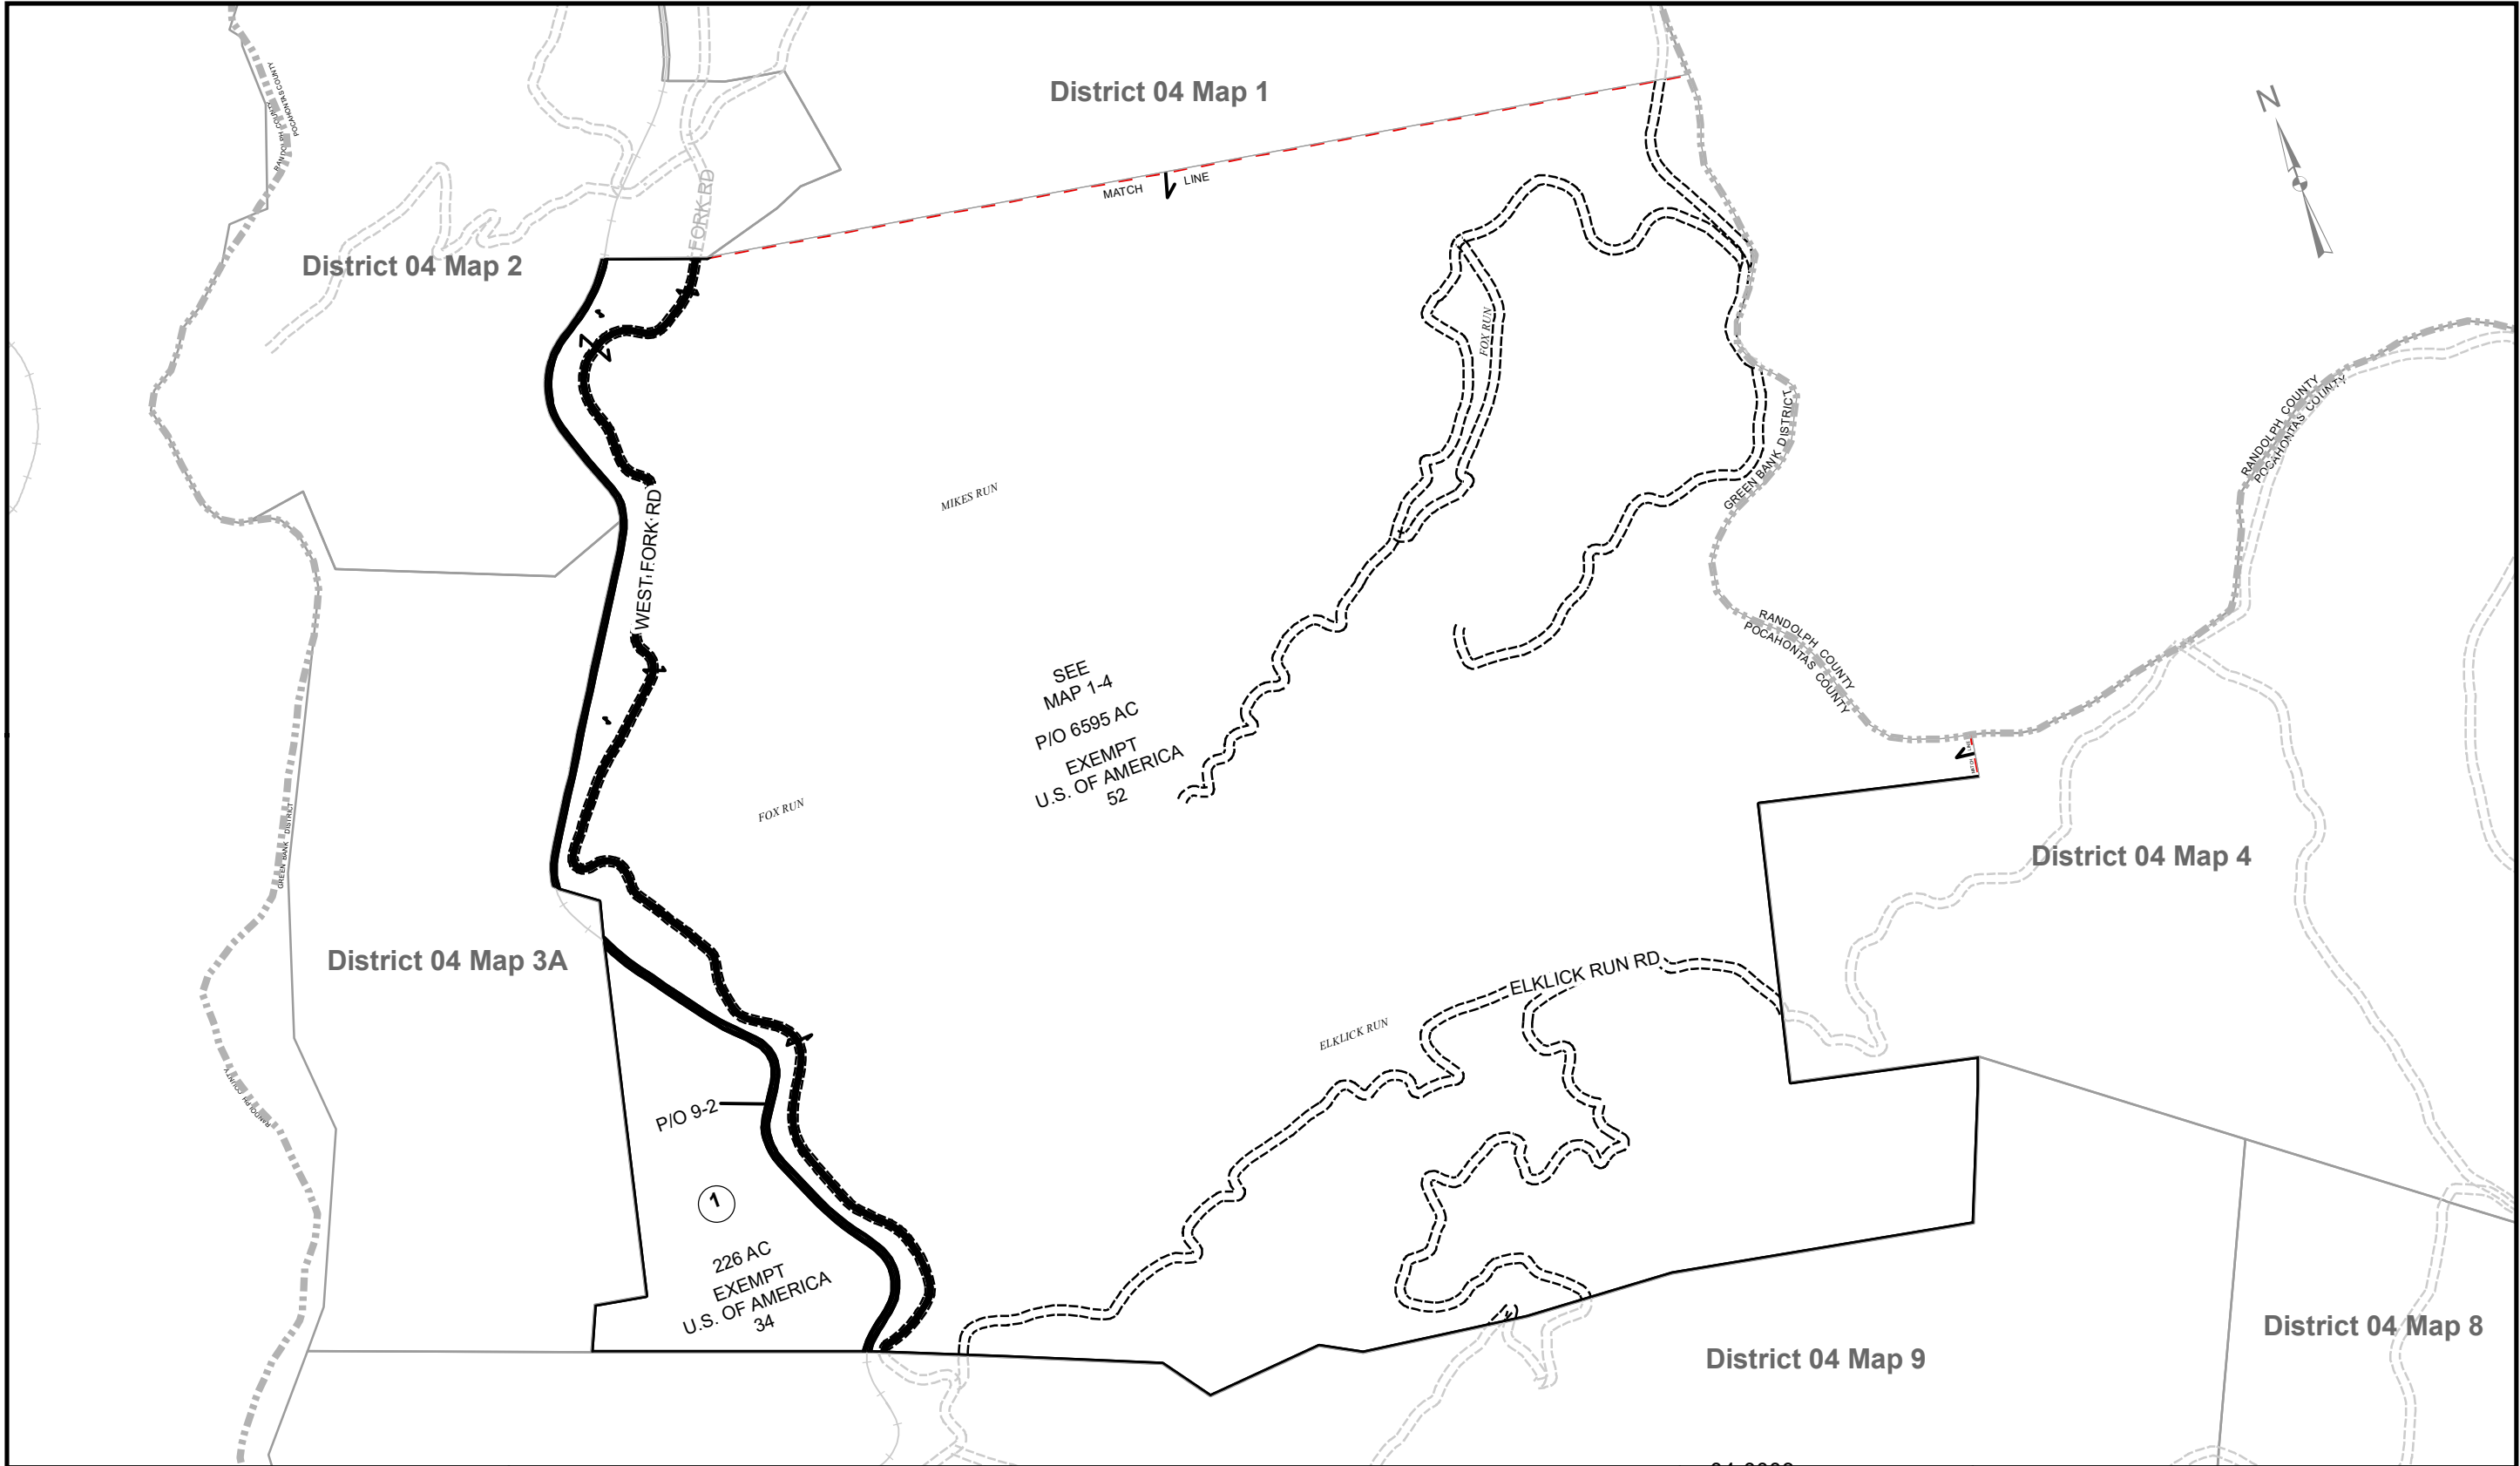

DISCLAIMER

This tax map was compiled for purposes of taxation from available record evidence and has not been field verified. This map is not suitable for legal, engineering or surveying purposes. The State of West Virginia or the Pocahontas County Assessor's Office assume no liability that might result from the use of the map.

REVISIONS			
June 1, 2012			

LEGEND		
PARCELS	ROAD	STREAM
CORPORATION LINE	RIGHT OF WAY	RIVER BANK
DISTRICT LINE	RAILROAD	LAKE / POND
LOT LINE	BRIDGE	(15) PARCEL NUMBER
MATCH LINE	LAND HOOK	(15) LOT NUMBER

04-0003
State of West Virginia
County of Pocahontas
Office of Assessor
900 10th Avenue
Marlinton, WV 24954
January 31, 2024

Green Bank District

District No. 04 Map No. 3

Scale = 1:24,000

1 inch = 2,000 feet

0 1,000 2,000 4,000 Feet