


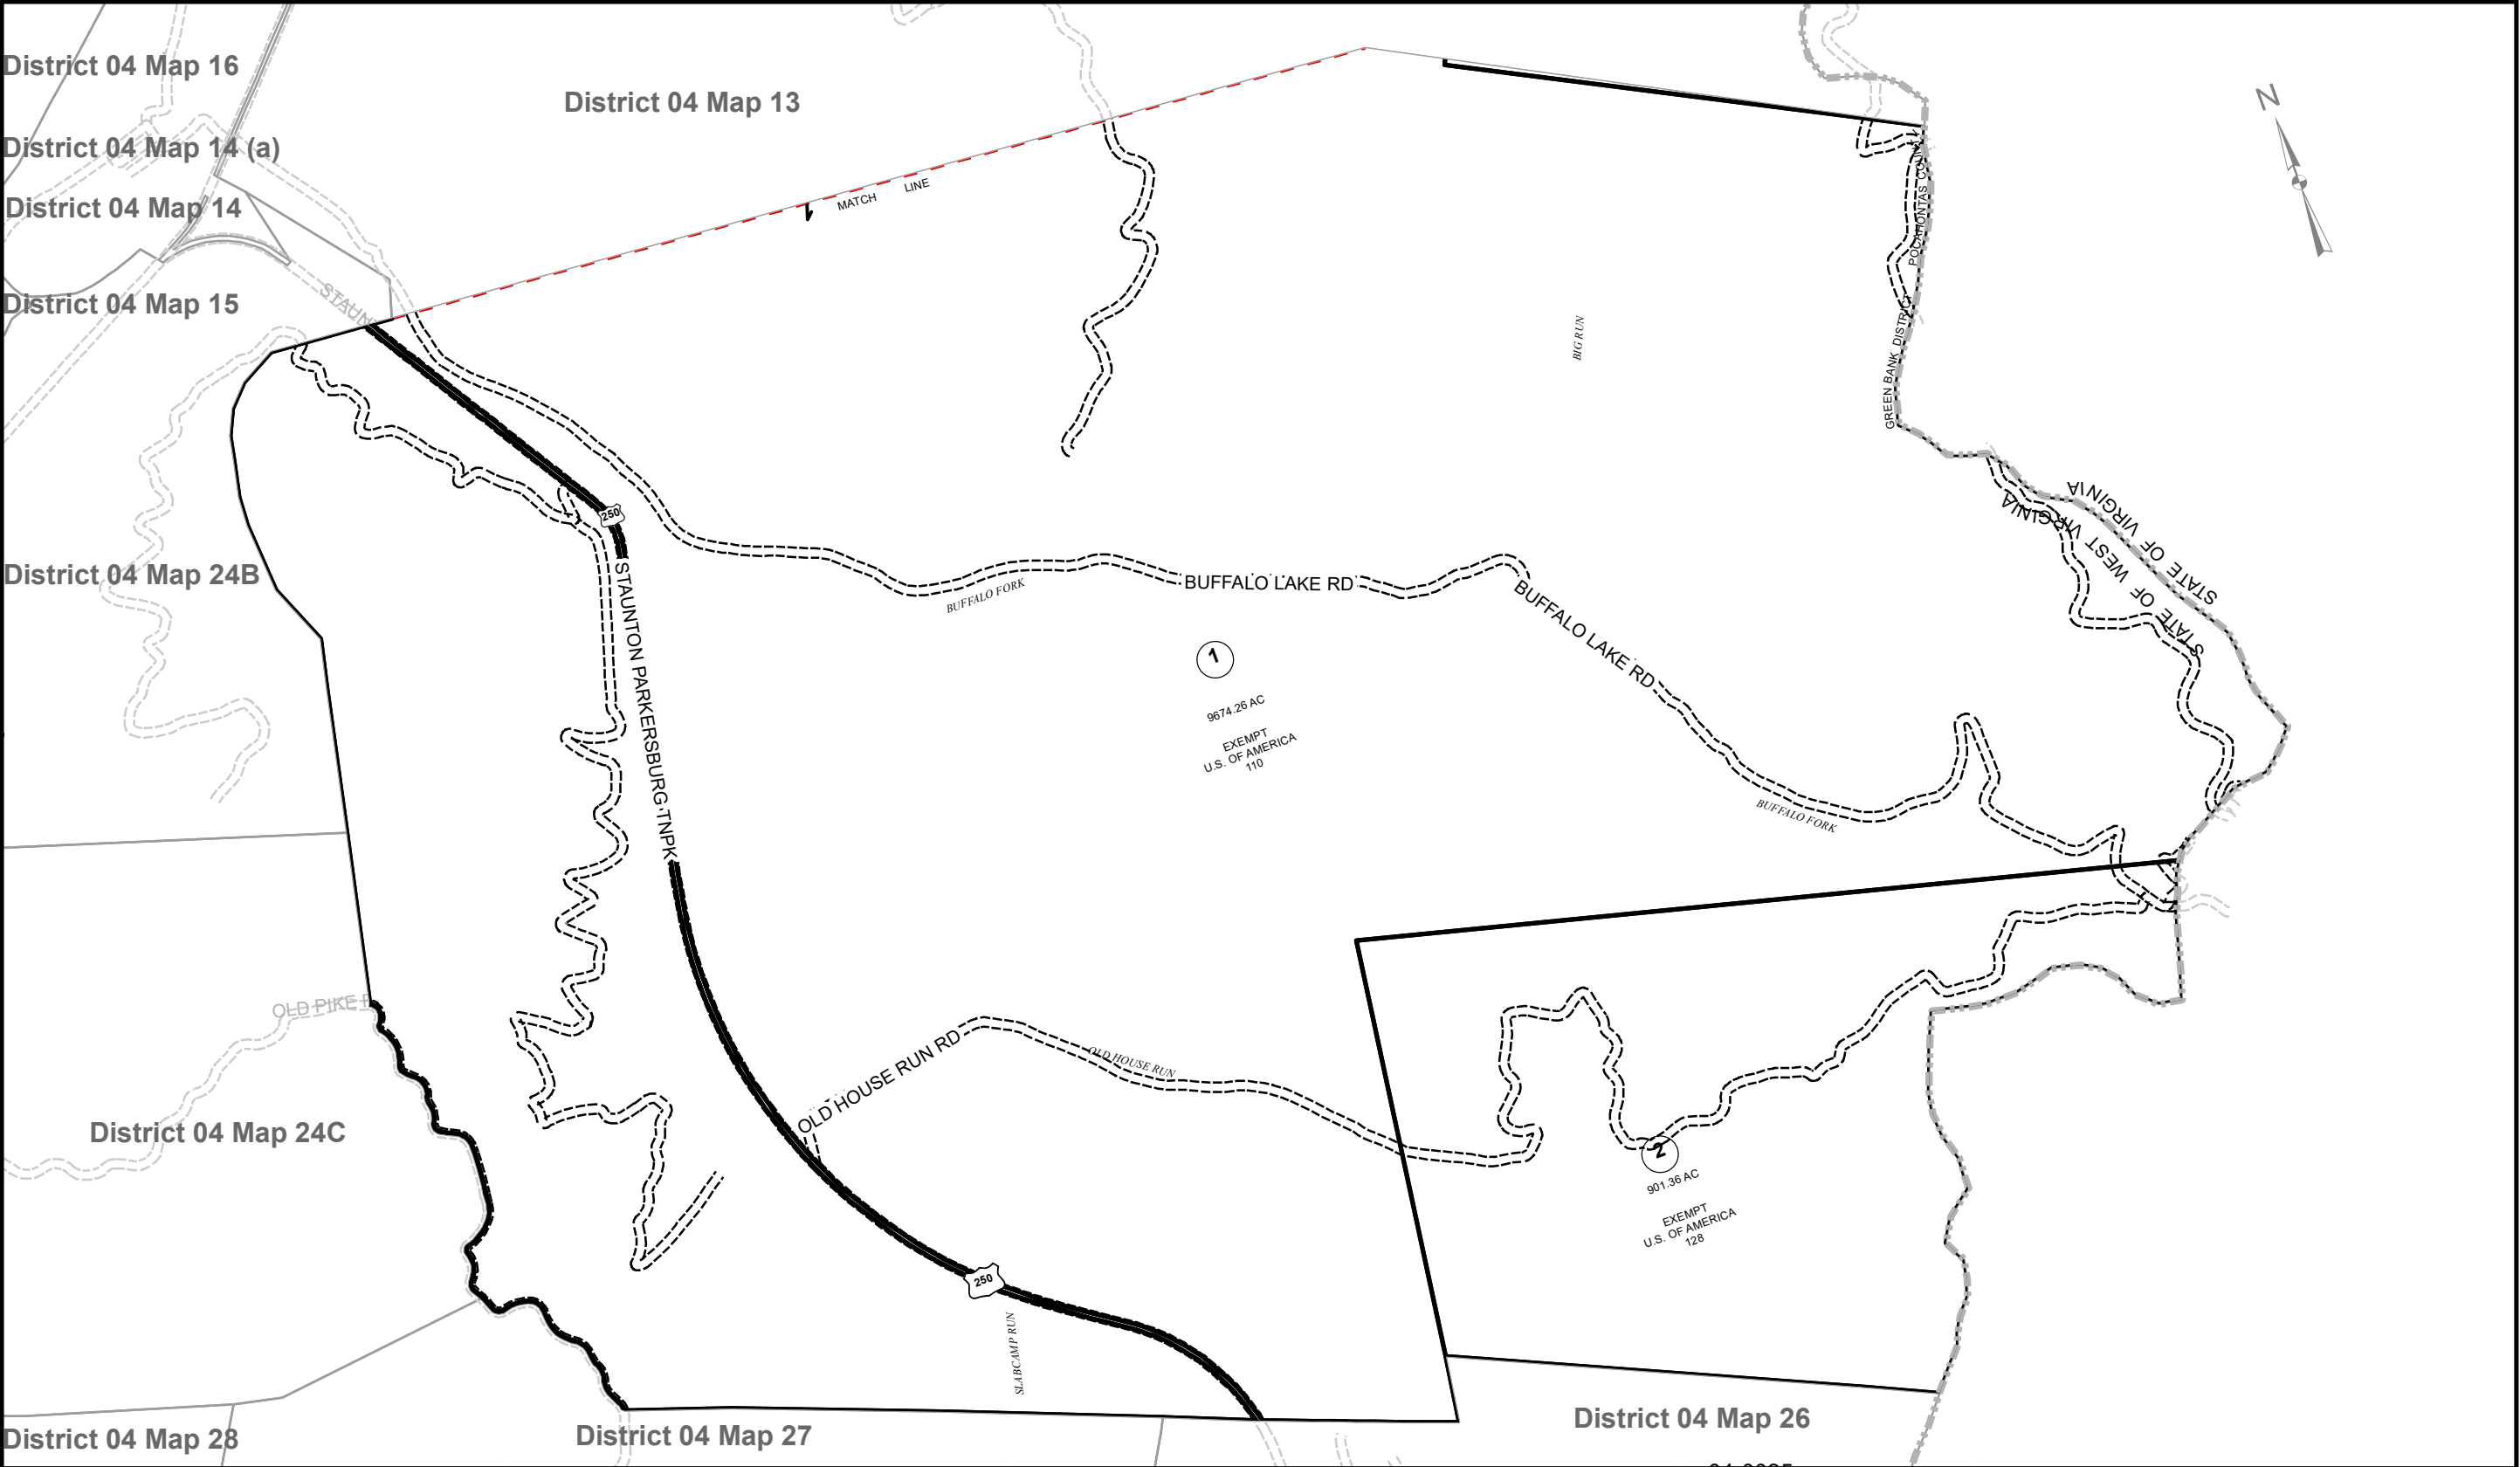

|   |                  |  |  |                  |              |                    |   |   |  |
|---|------------------|--|--|------------------|--------------|--------------------|---|---|--|
| <b>DISCLAIMER</b><br><br>This tax map was compiled for purposes of taxation from available record evidence and has not been field verified. This map is not suitable for legal, engineering or surveying purposes. The State of West Virginia or the Pocahontas County Assessor's Office assume no liability that might result from the use of the map. | <b>REVISIONS</b> |  |  | <b>LEGEND</b>    |              |                    | <b>04-0025</b><br><b>State of West Virginia</b><br><b>County of Pocahontas</b><br><b>Office of Assessor</b><br><b>900 10th Avenue</b><br><b>Marlinton, WV 24954</b><br><br>January 31, 2024 | <b>Green Bank District</b><br><br>District No. 04      Map No. 25<br><b>Scale = 1:24,000</b><br><b>1 inch = 2,000 feet</b><br><br>0      1,000      2,000      4,000<br>Feet |  |
|   | June 1, 2012     |  |  | PARCELS          | ROAD         | STREAM             |   |   |  |
|   |                  |  |  | CORPORATION LINE | RIGHT OF WAY | RIVER BANK         |   |   |  |
|   |                  |  |  | DISTRICT LINE    | RAILROAD     | LAKE / POND        |   |   |  |
|   |                  |  |  | LOT LINE         | BRIDGE       | (15) PARCEL NUMBER |   |   |  |
|   |                  |  |  | MATCH LINE       | LAND HOOK    | (15) LOT NUMBER    |   |   |  |