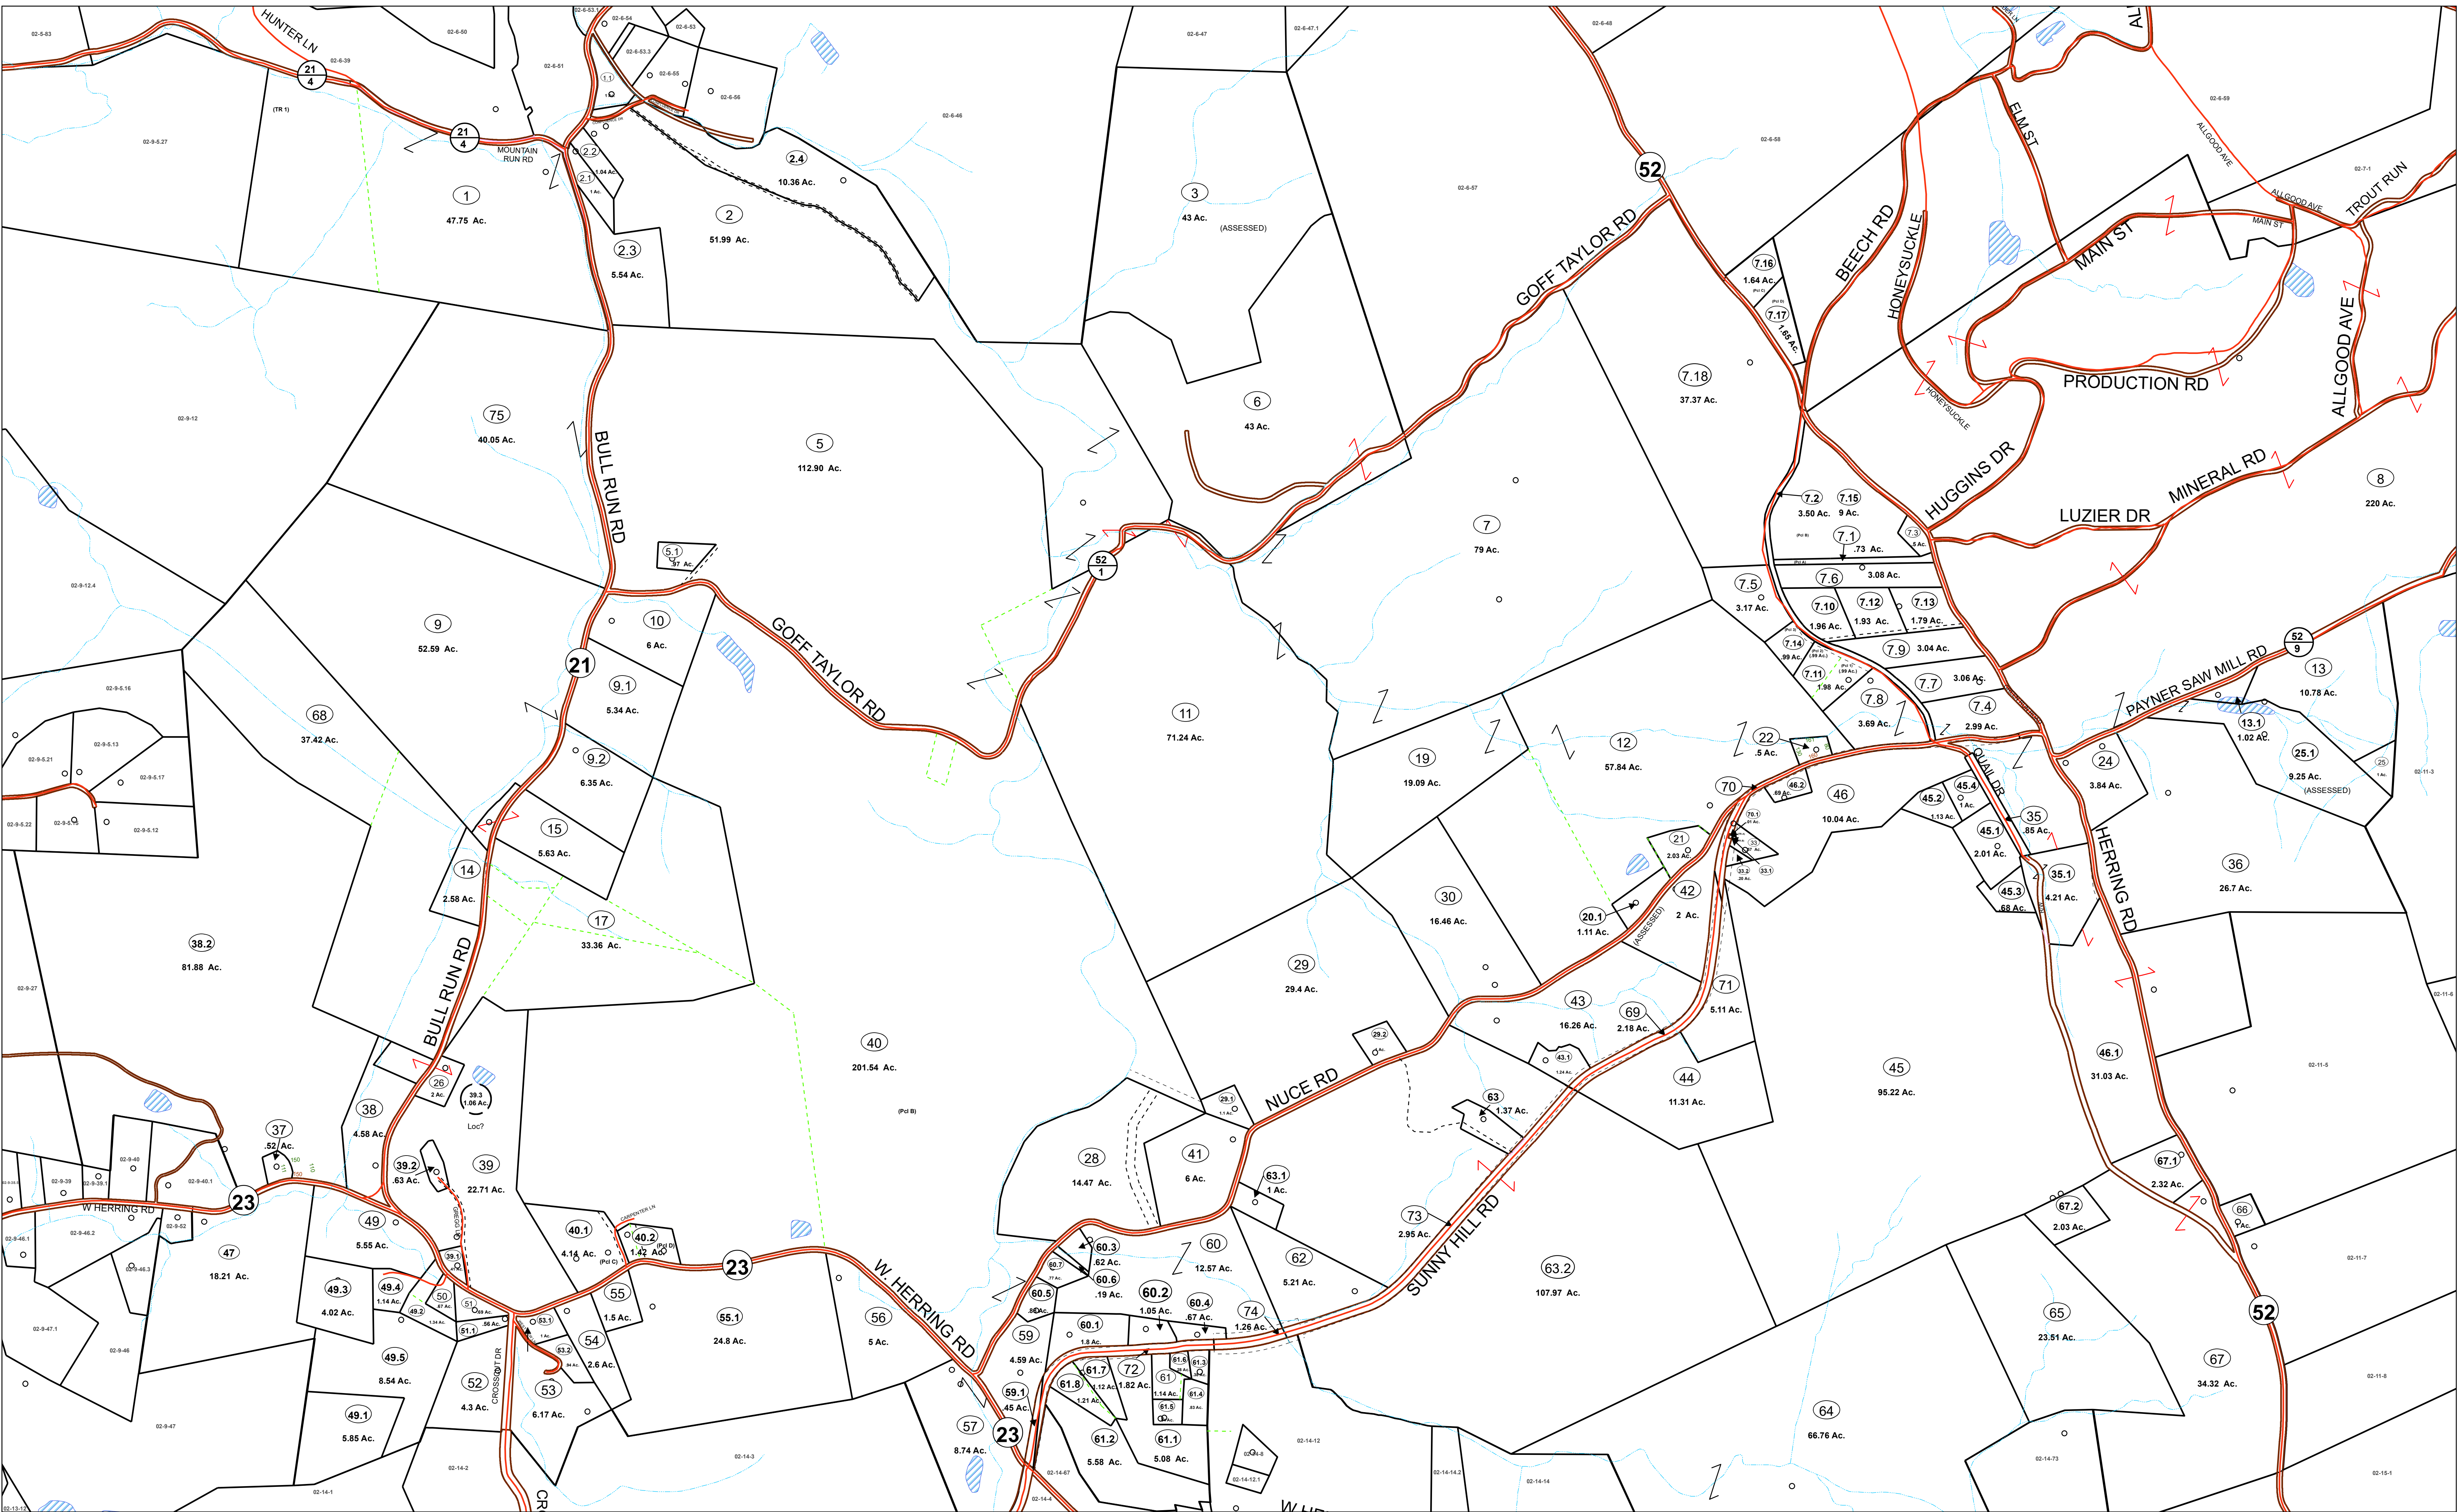


FOR TAX PURPOSES ONLY
Prepared By:
Connie Ervin
Preston County Assessor

- Parcel Line
- Right-of-Way
- Lot Line
- Parcel Hook
- Rail Road
- Easement
- Parcel Number
- Stream

PRESTON COUNTY - WEST VIRGINIA
Restriction
Reproduction of Tax Maps Prohibited by Law
No person may reproduce, modify, copy, distribute or sell copies of tax maps
perpared by the county without having first obtainedwrittenpermission of the County Assessor

02-4	02-5	08-22 02-6	08-23 02-7	08-24
02-8	02-9 02-32 12-14-2 12-14-3 12-14-4	02-10	08-3002-11	08-31
02-12	02-13 02-33	02-14	02-15	01-1

District: **02 Valley**
Map No: **10**
Date: **01/16/2023**
Scale: **1" = 400'**