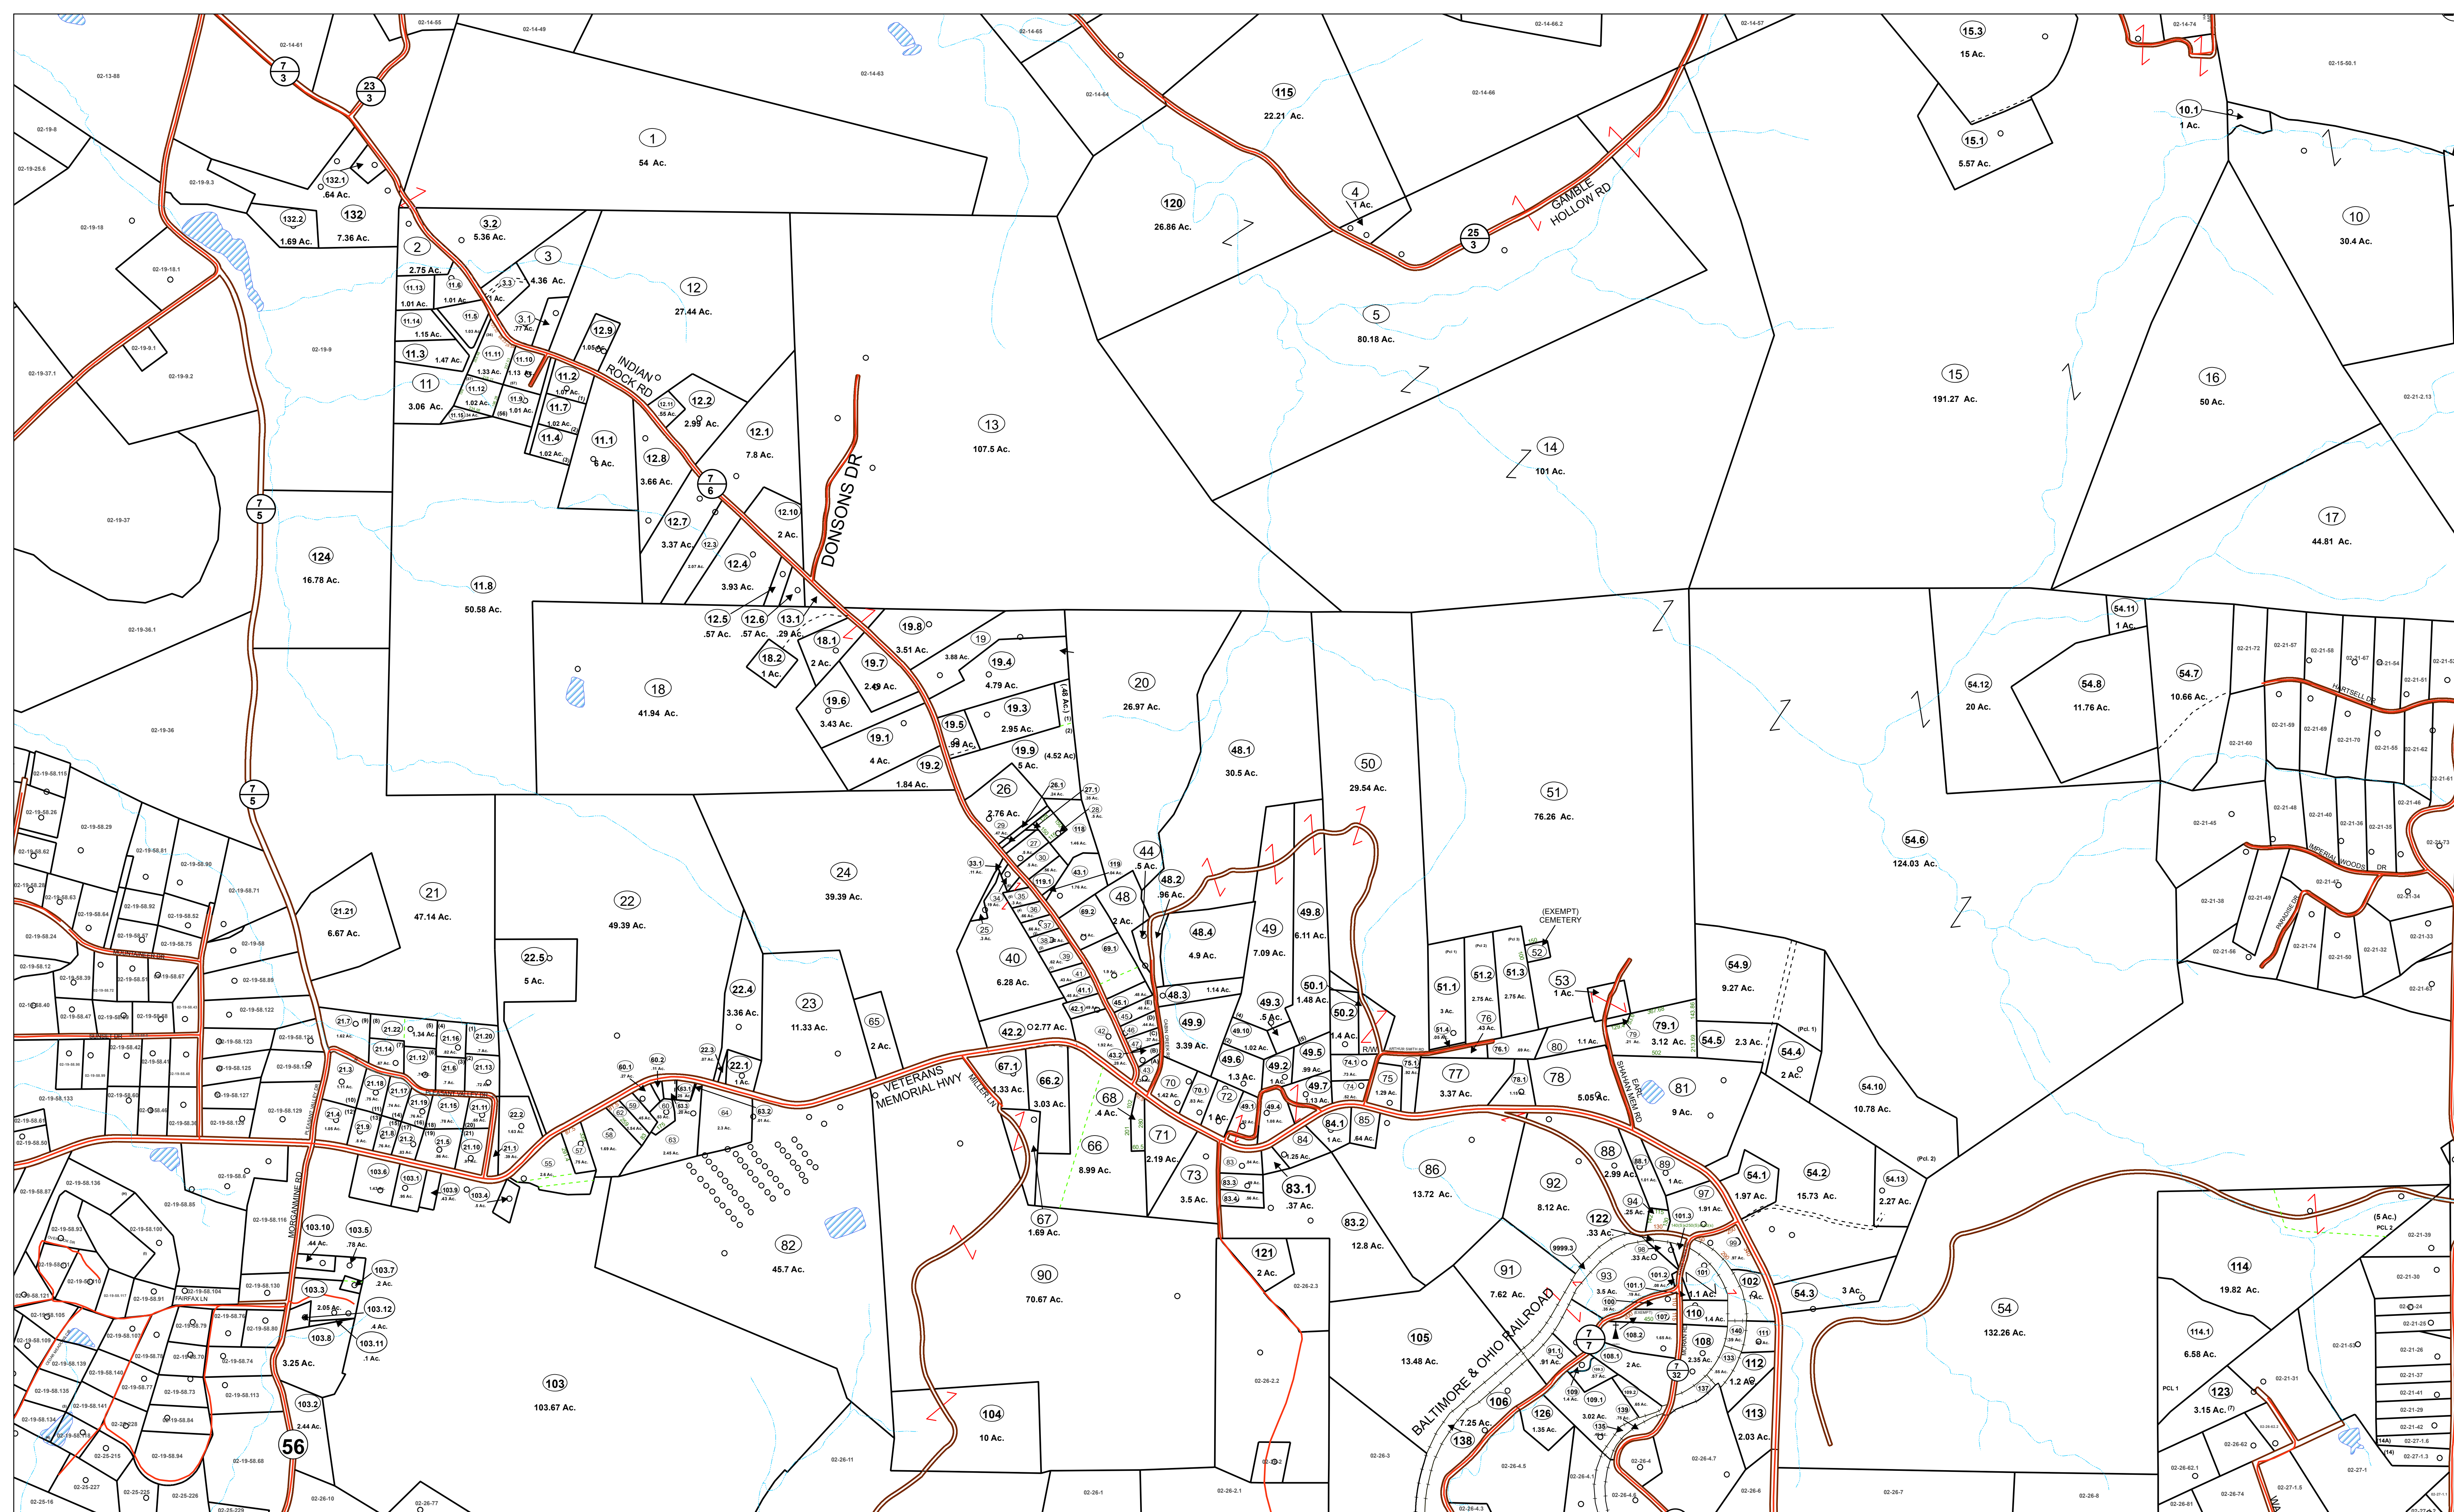


FOR TAX PURPOSES ONLY

Prepared By:
Connie Ervin
Preston County Assessor

	Parcel Line		Right-of-Way		Lot Line		Parcel Hook
	Rail Road		Easement		Parcel Number 15		Stream

PRESTON COUNTY - WEST VIRGINIA

Restriction
Reproduction of Tax Maps Prohibited by Law

No person may reproduce, modify, copy, distribute or sell copies of tax maps prepared by the county without having first obtained written permission of the County Assessor

02-12	02-13	02-14	02-15	01-1
02-18	02-19	02-20	02-21 01-2	01-3
02-24	02-25	02-26 01-5	02-27 01-6	01-7

District: 02 Valley
Map No: 20
Date: 01/16/2023
Scale: 1" = 400'