


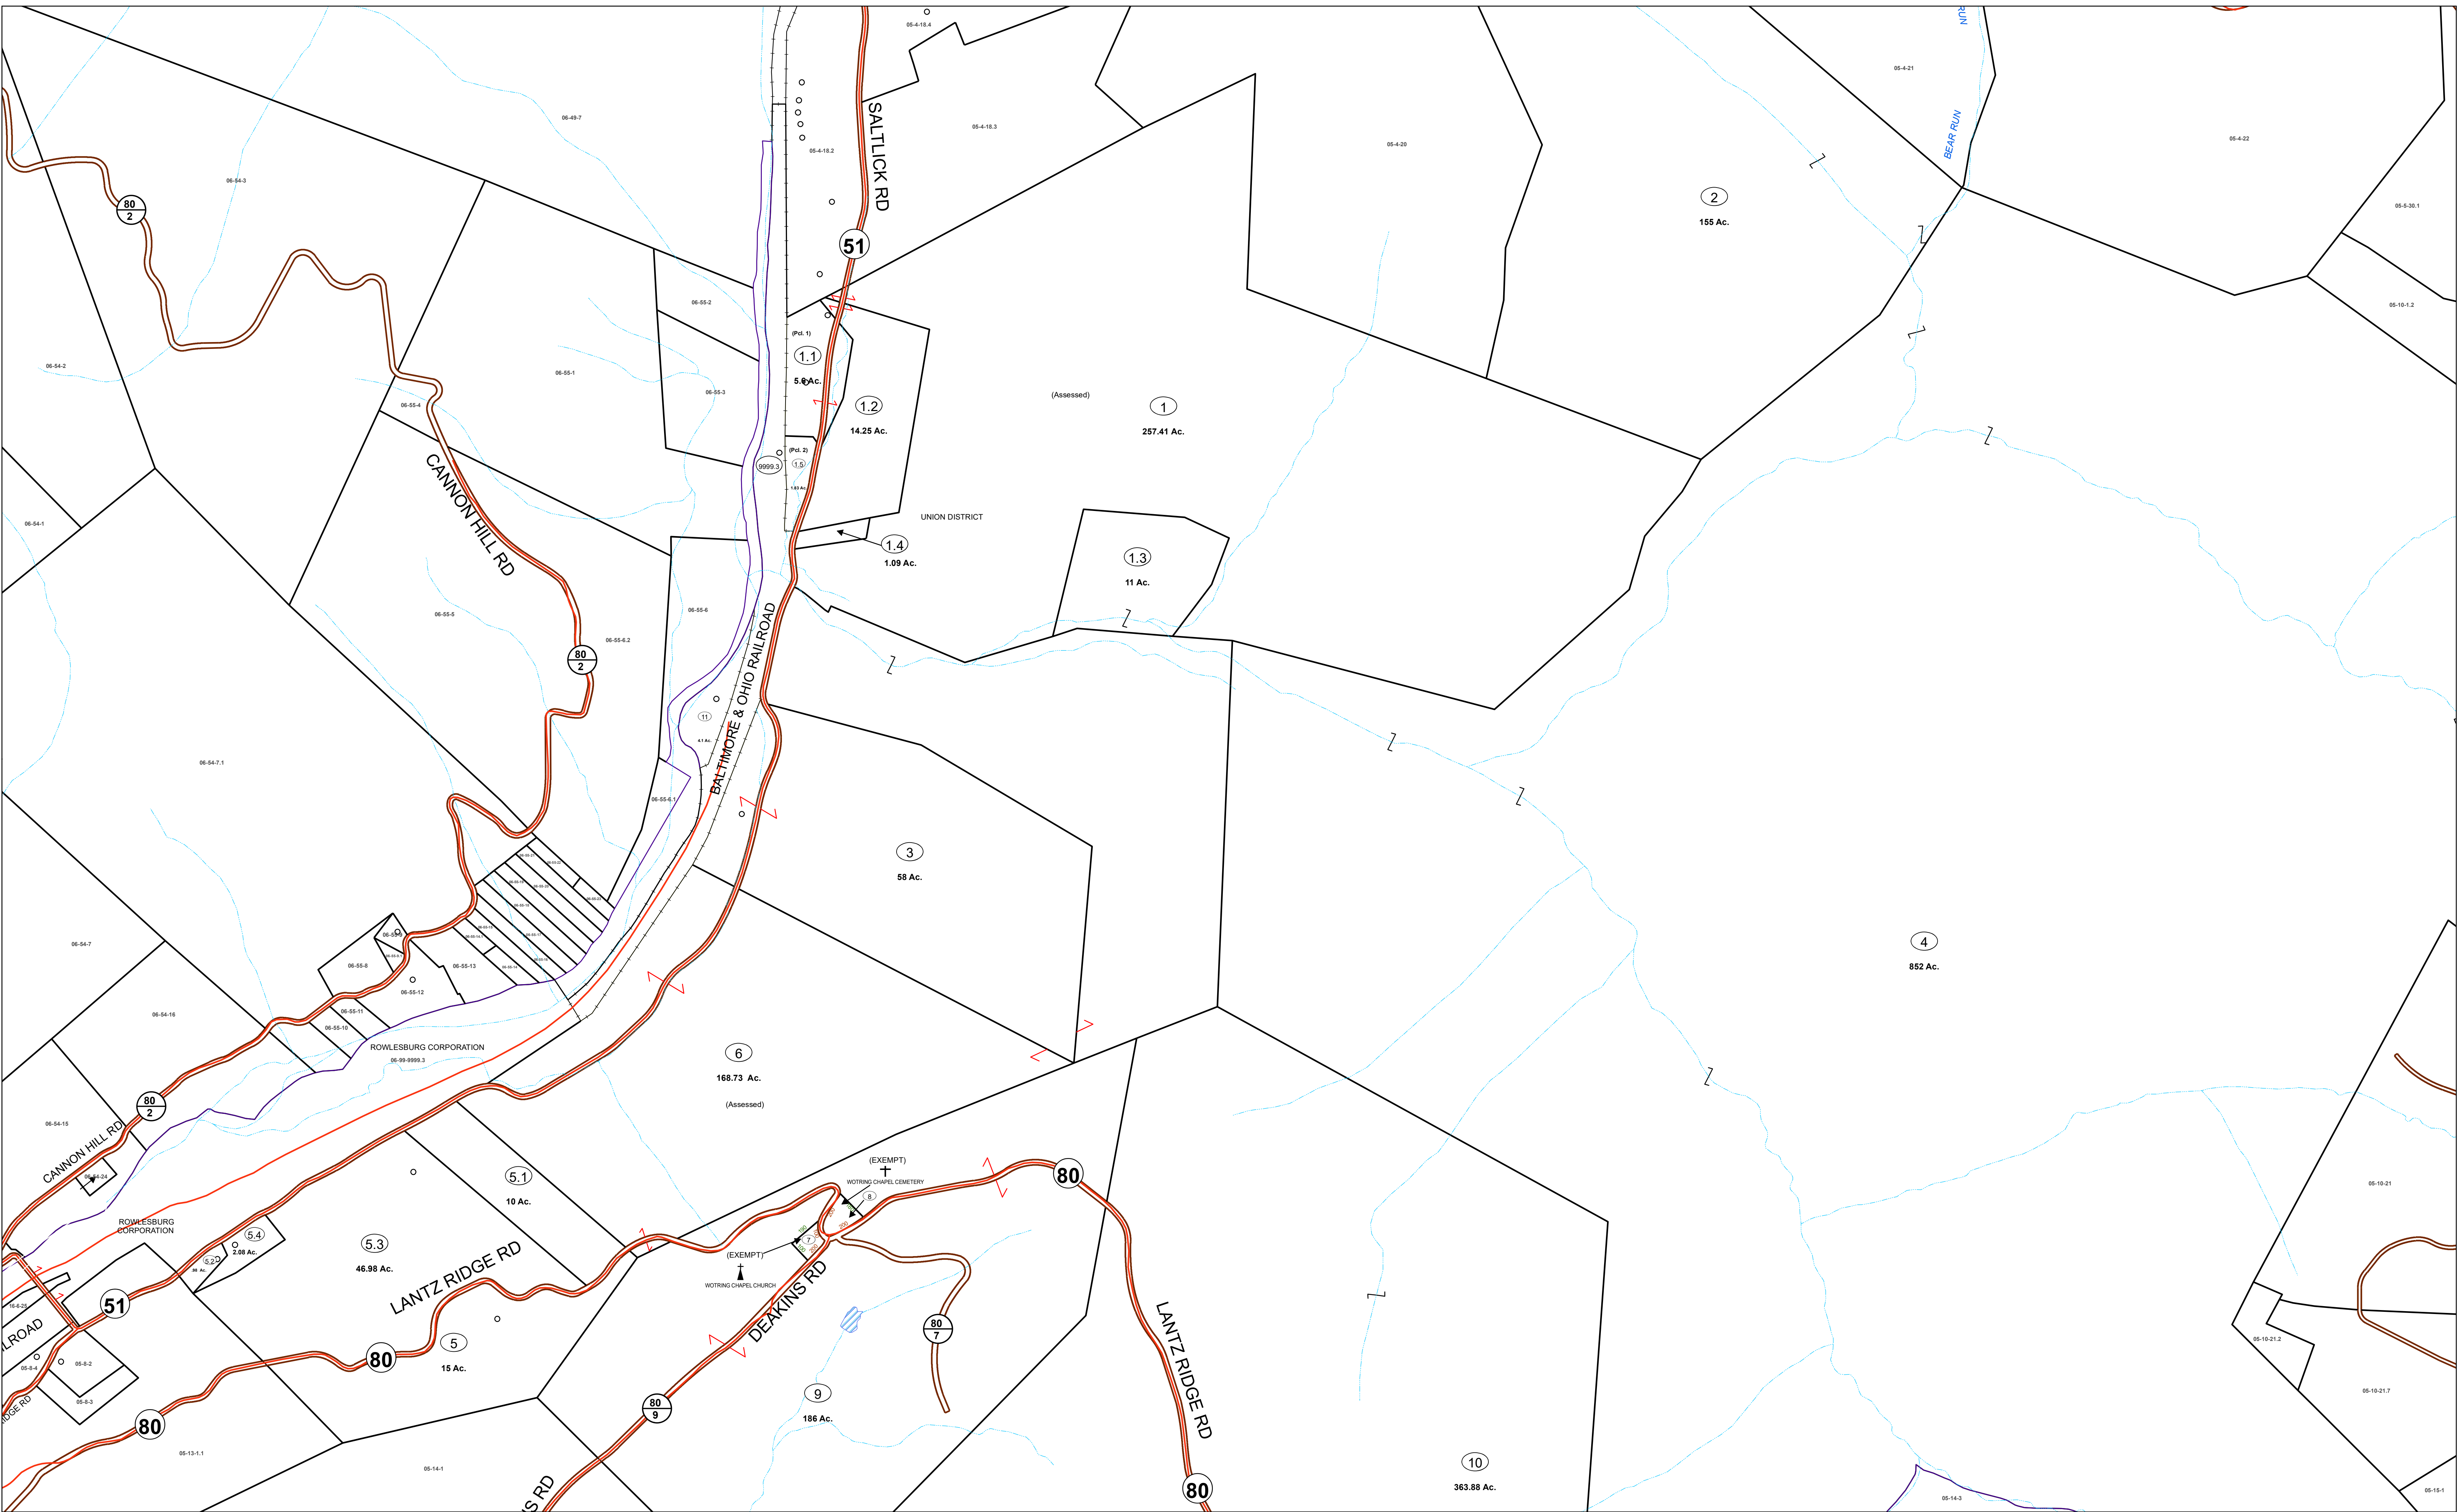

FOR TAX PURPOSES ONLY
Prepared By:
Connie Ervin
Preston County Assessor

Parcel Line	Right-of-Way	Lot Line	Parcel Hook
Rail Road	Easement	Parcel Number	Stream

PRESTON COUNTY - WEST VIRGINIA
Restriction
Reproduction of Tax Maps Prohibited by Law
No person may reproduce, modify, copy, distribute or sell copies of tax maps
perpared by the county without having first obtainedwrittenpermission of the County Assessor

04-3	06-48	06-49 05-4	05-5	05-6
04-7	04-8 05-8	06-55 05-9	05-10	05-11
05-12	05-13	05-14	05-15	05-16

District: 05 Union
Map No: 9
Date: 01/16/2023
Scale: 1" = 400'