



N  
W E  
S  
Date: 12/19/2023


**PREPARED BY  
THE MAPPING / GIS STAFF OF:  
  
GARY WARNER  
PUTNAM COUNTY ASSESSOR  
3389 WINFIELD ROAD  
WINFIELD, WV 25213  
PHONE: (304) 586-0206  
FAX: (304)586-0226**

**FOR TAX PURPOSES ONLY**

ALL TAX MAPS CREATED UNDER THE PROVISIONS OF  
REAPPRAISAL LEGISLATION ARE THE PROPERTY OF  
PUTNAM COUNTY WEST VIRGINIA AND THE  
REPRODUCTION, COPYING, DISTRIBUTION OR SALE  
OF SUCH TAX MAPS OR ANY COPIES THEREOF  
WITHOUT THE WRITTEN PERMISSION OF THE PUTNAM  
COUNTY ASSESSOR IS PROHIBITED BY LAW.

LEGEND					
	Road ROW		Parcel Hook		Utility Easement
	Parcel Boundary		Lot line/Easement		Parcel Number
	Road-Rail ROW		Parcel-Road ROW		Routing Number
	District		MapBooks		Deed Lot Number
	Rivers/Lakes				

Revisions	
1.	10/26/2021 UPDATE (JSH)
2.	1/1/2019 UPDATE SUPPLIED TO STATE (JSH)
3.	1/14/2015 UPDATE SUPPLIED TO STATE (BAS)
4.	1/7/2016 UPDATE SUPPLIED TO STATE (BAS)
5.	1/7/2017 UPDATE SUPPLIED TO STATE (BAS)
6.	2/14/2017
7.	1/8/18 UPDATE SUPPLIED TO STATE (JSH)

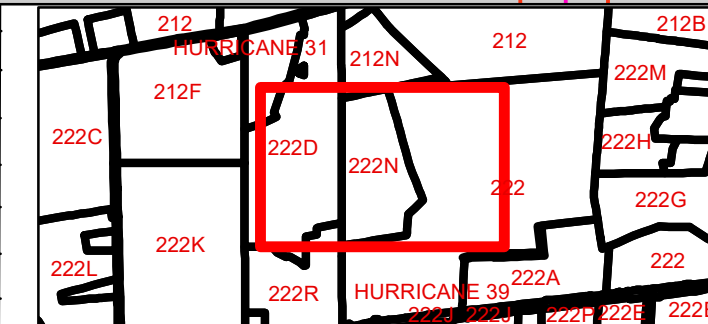

**PUTNAM COUNTY**  
STATE OF WEST VIRGINIA

OFFICE OF ASSESSOR

Sheet No.: 222N

**District:** TEAYS VALLEY

Date, Aerial Photography: 2021

**Scale:** 1" = 100'