


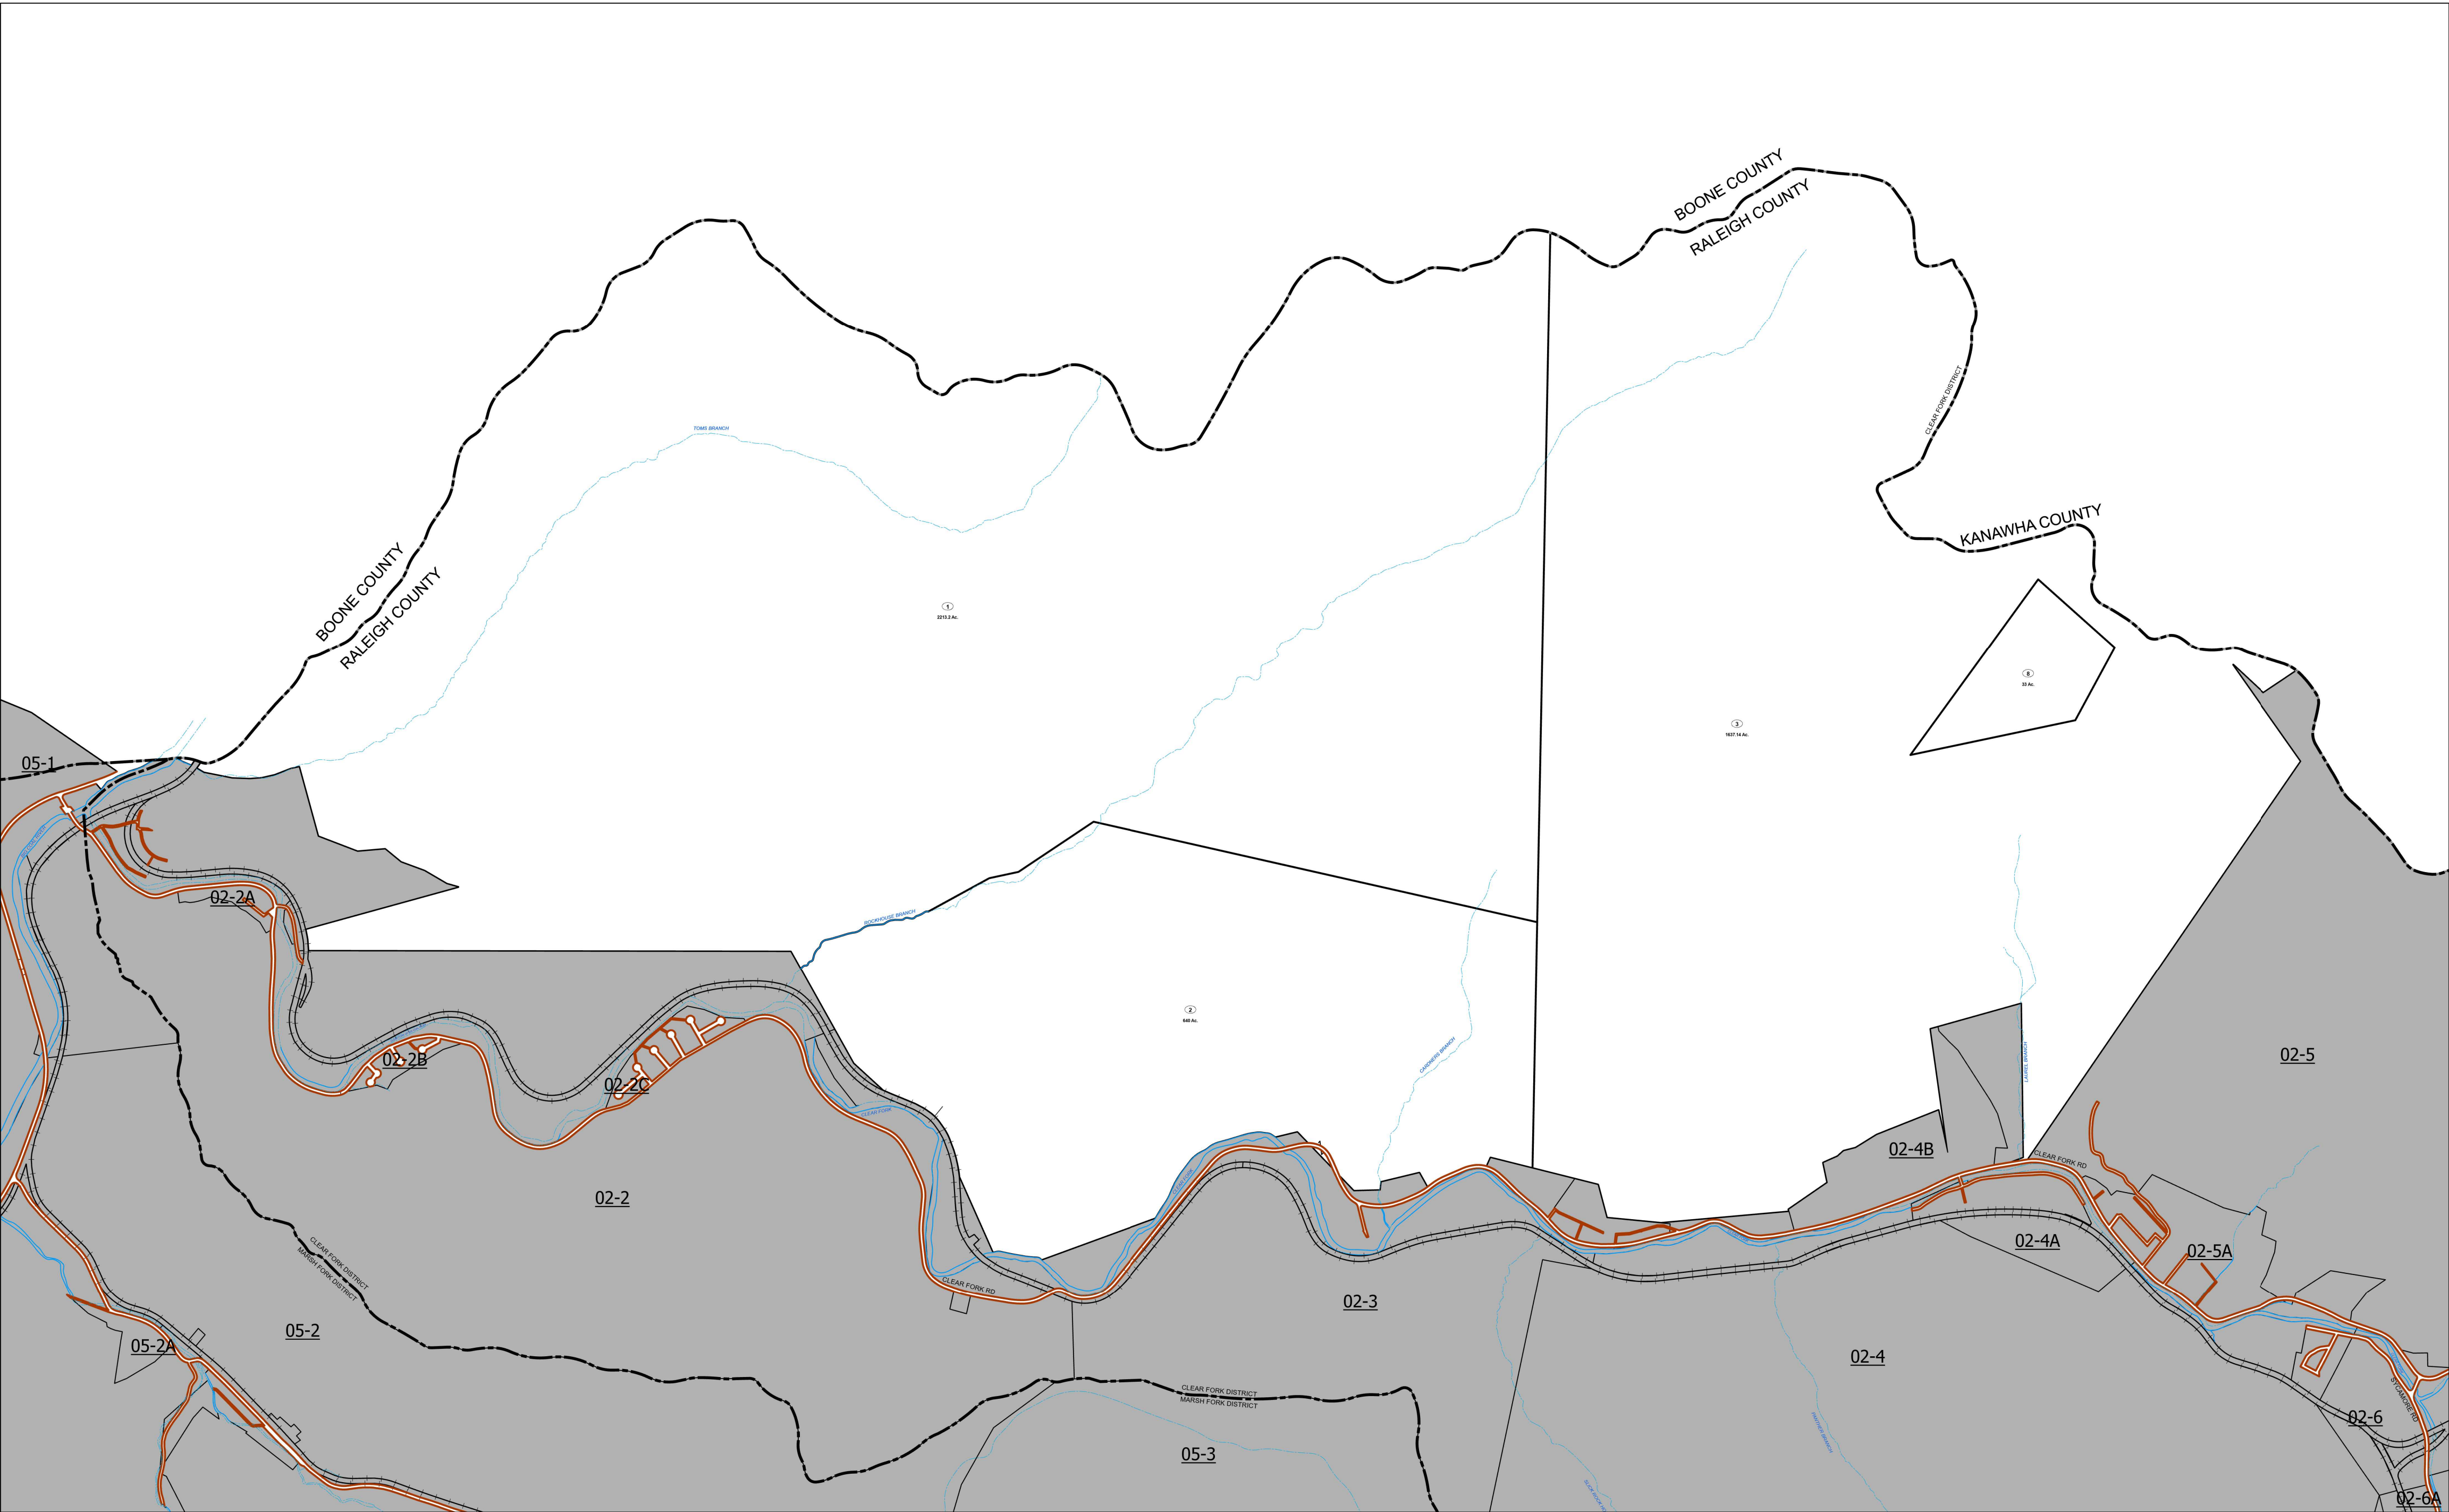

FOR TAX PURPOSES ONLY				1	10/07/96 CLG	9	05/11/15 JLW	17	R e v i s i o n s
Prepared By:				2	04/02/01 CLG	10	05/11/15 JLW	18	
Raleigh County Assessor's Office				3	10/26/05 CLG	11	08/26/2021 AGD	19	
Beckley, WV				4	03/27/06 CLG	12		20	
RESTRICTION				5	01/18/07 CLG	13		21	
ALL TAX MAPS CREATED UNDER THE PROVISIONS OF REAPPRAISAL LEGISLATION ARE				6	10/30/07 ADL	14		22	
THE PROPERTY OF RALEIGH COUNTY, WEST VIRGINIA.				7	07/05/08 ADL	15		23	
THE REPRODUCTION, COPYING, DISTRIBUTION, OR SALE				8	09/24/10 TPB	16		24	
OF SUCH TAX MAPS OR ANY COPIES THEREOF WITHOUT THE WRITTEN									
PERMISSION OF THE RALEIGH COUNTY ASSESSOR IS PROHIBITED BY LAW.									

Property Line

Road Right of Way

Corporation Line

District Line

County Line

Original Lot Line

Lot Number

Parcel Number

Water


Railroad

(15)

99

N

1:9,600

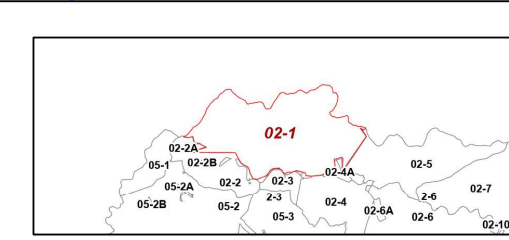

COUNTY OF RALEIGH
OFFICE OF ASSESSOR
BECKLEY, WEST VIRGINIA

CLEAR FORK DISTRICT

Map: 1

Date, Aerial Photography: 2018

Date, Map: 1/4/2024