


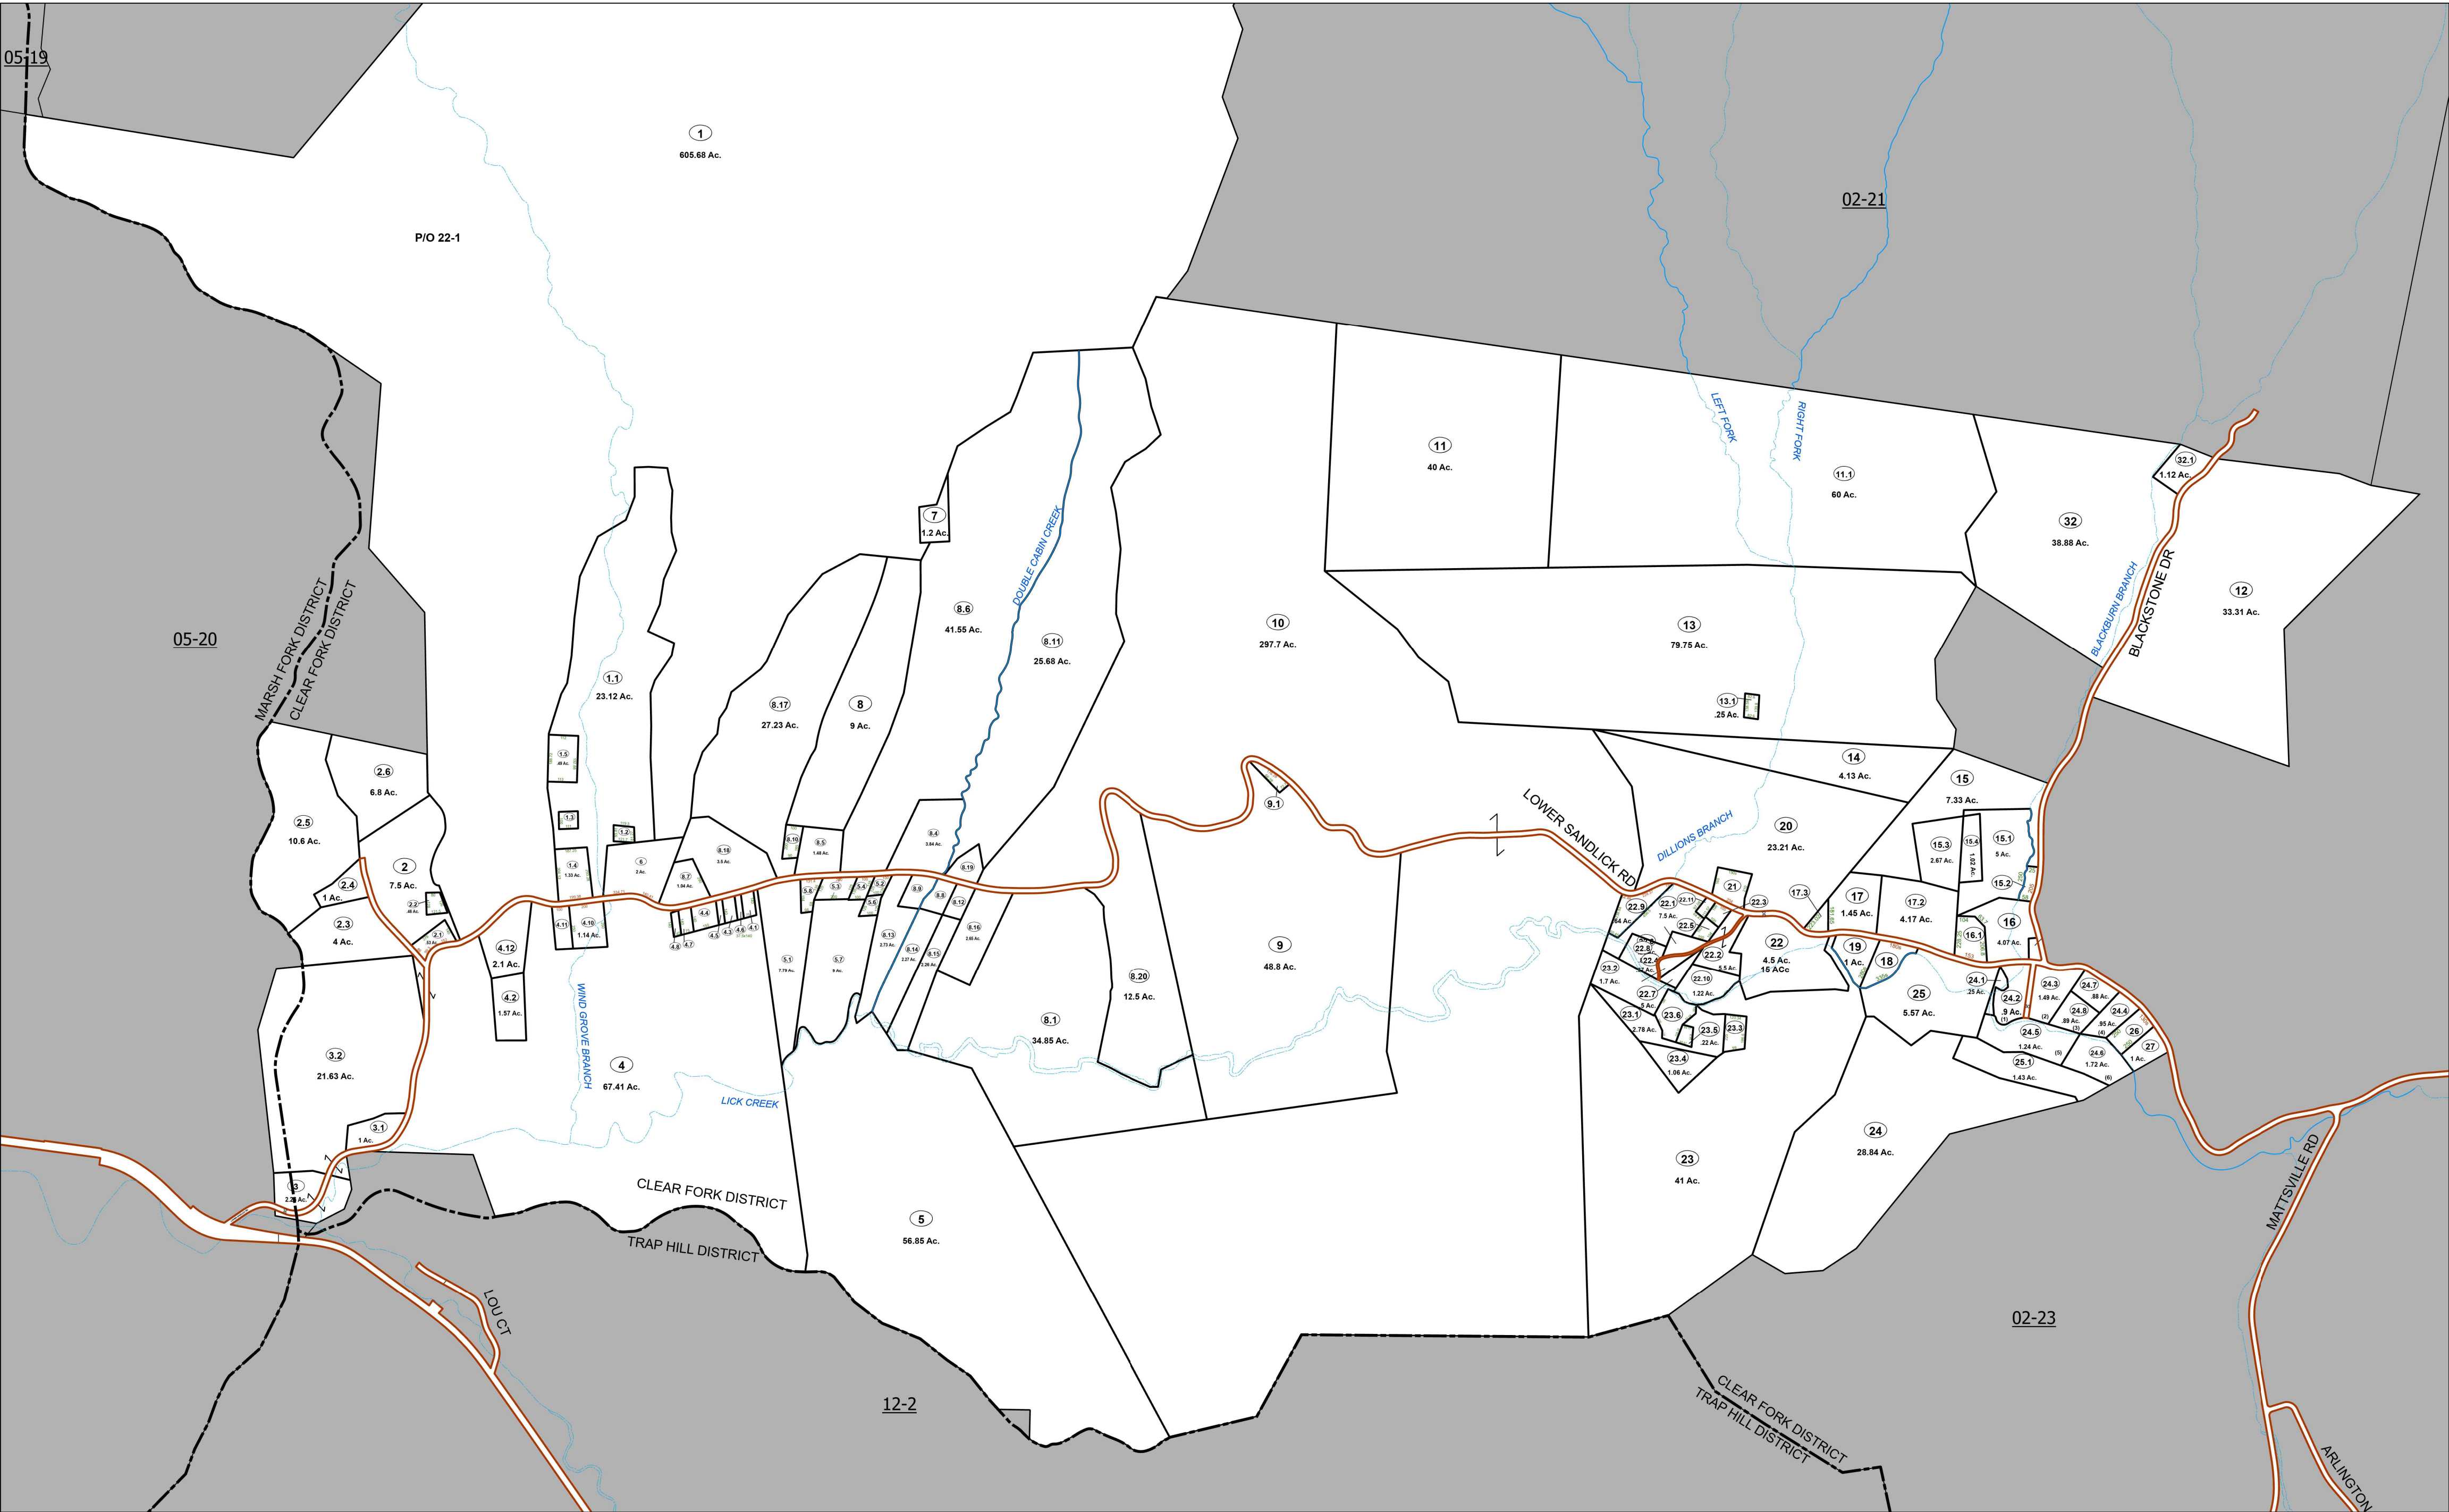

| FOR TAX PURPOSES ONLY   |              |    |                |
|---|--------------|----|----------------|
| Prepared By:<br>Raleigh County Assessor's Office<br>Beckley, WV   |              |    |                |
| RESTRICTION   |              |    |                |
| ALL TAX MAPS CREATED UNDER THE PROVISIONS OF REAPPRAISAL LEGISLATION ARE THE PROPERTY OF RALEIGH COUNTY, WEST VIRGINIA. THE REPRODUCTION, COPYING, DISTRIBUTION, OR SALE OF SUCH TAX MAPS OR ANY COPIES THEREOF WITHOUT THE WRITTEN PERMISSION OF THE RALEIGH COUNTY ASSESSOR IS PROHIBITED BY LAW. |              |    |                |
| 1   | 10/07/96 CLG | 9  | 05/11/15 JLW   |
| 2   | 04/02/01 CLG | 10 | 05/11/15 JLW   |
| 3   | 10/26/05 CLG | 11 | 08/26/2021 AGD |
| 4   | 03/27/06 CLG | 12 |                |
| 5   | 01/18/07 CLG | 13 |                |
| 6   | 10/30/07 ADL | 14 |                |
| 7   | 07/05/08 ADL | 15 |                |
| 8   | 09/24/10 TPB | 16 |                |

| Legend            |                   |
|-------------------|-------------------|
| Property Line     | Original Lot Line |
| Road Right of Way | Lot Number        |
| Corporation Line  | Parcel Number     |
| District Line     | Water             |
| County Line       | Railroad          |

(15)

99

N

1:4,800

