


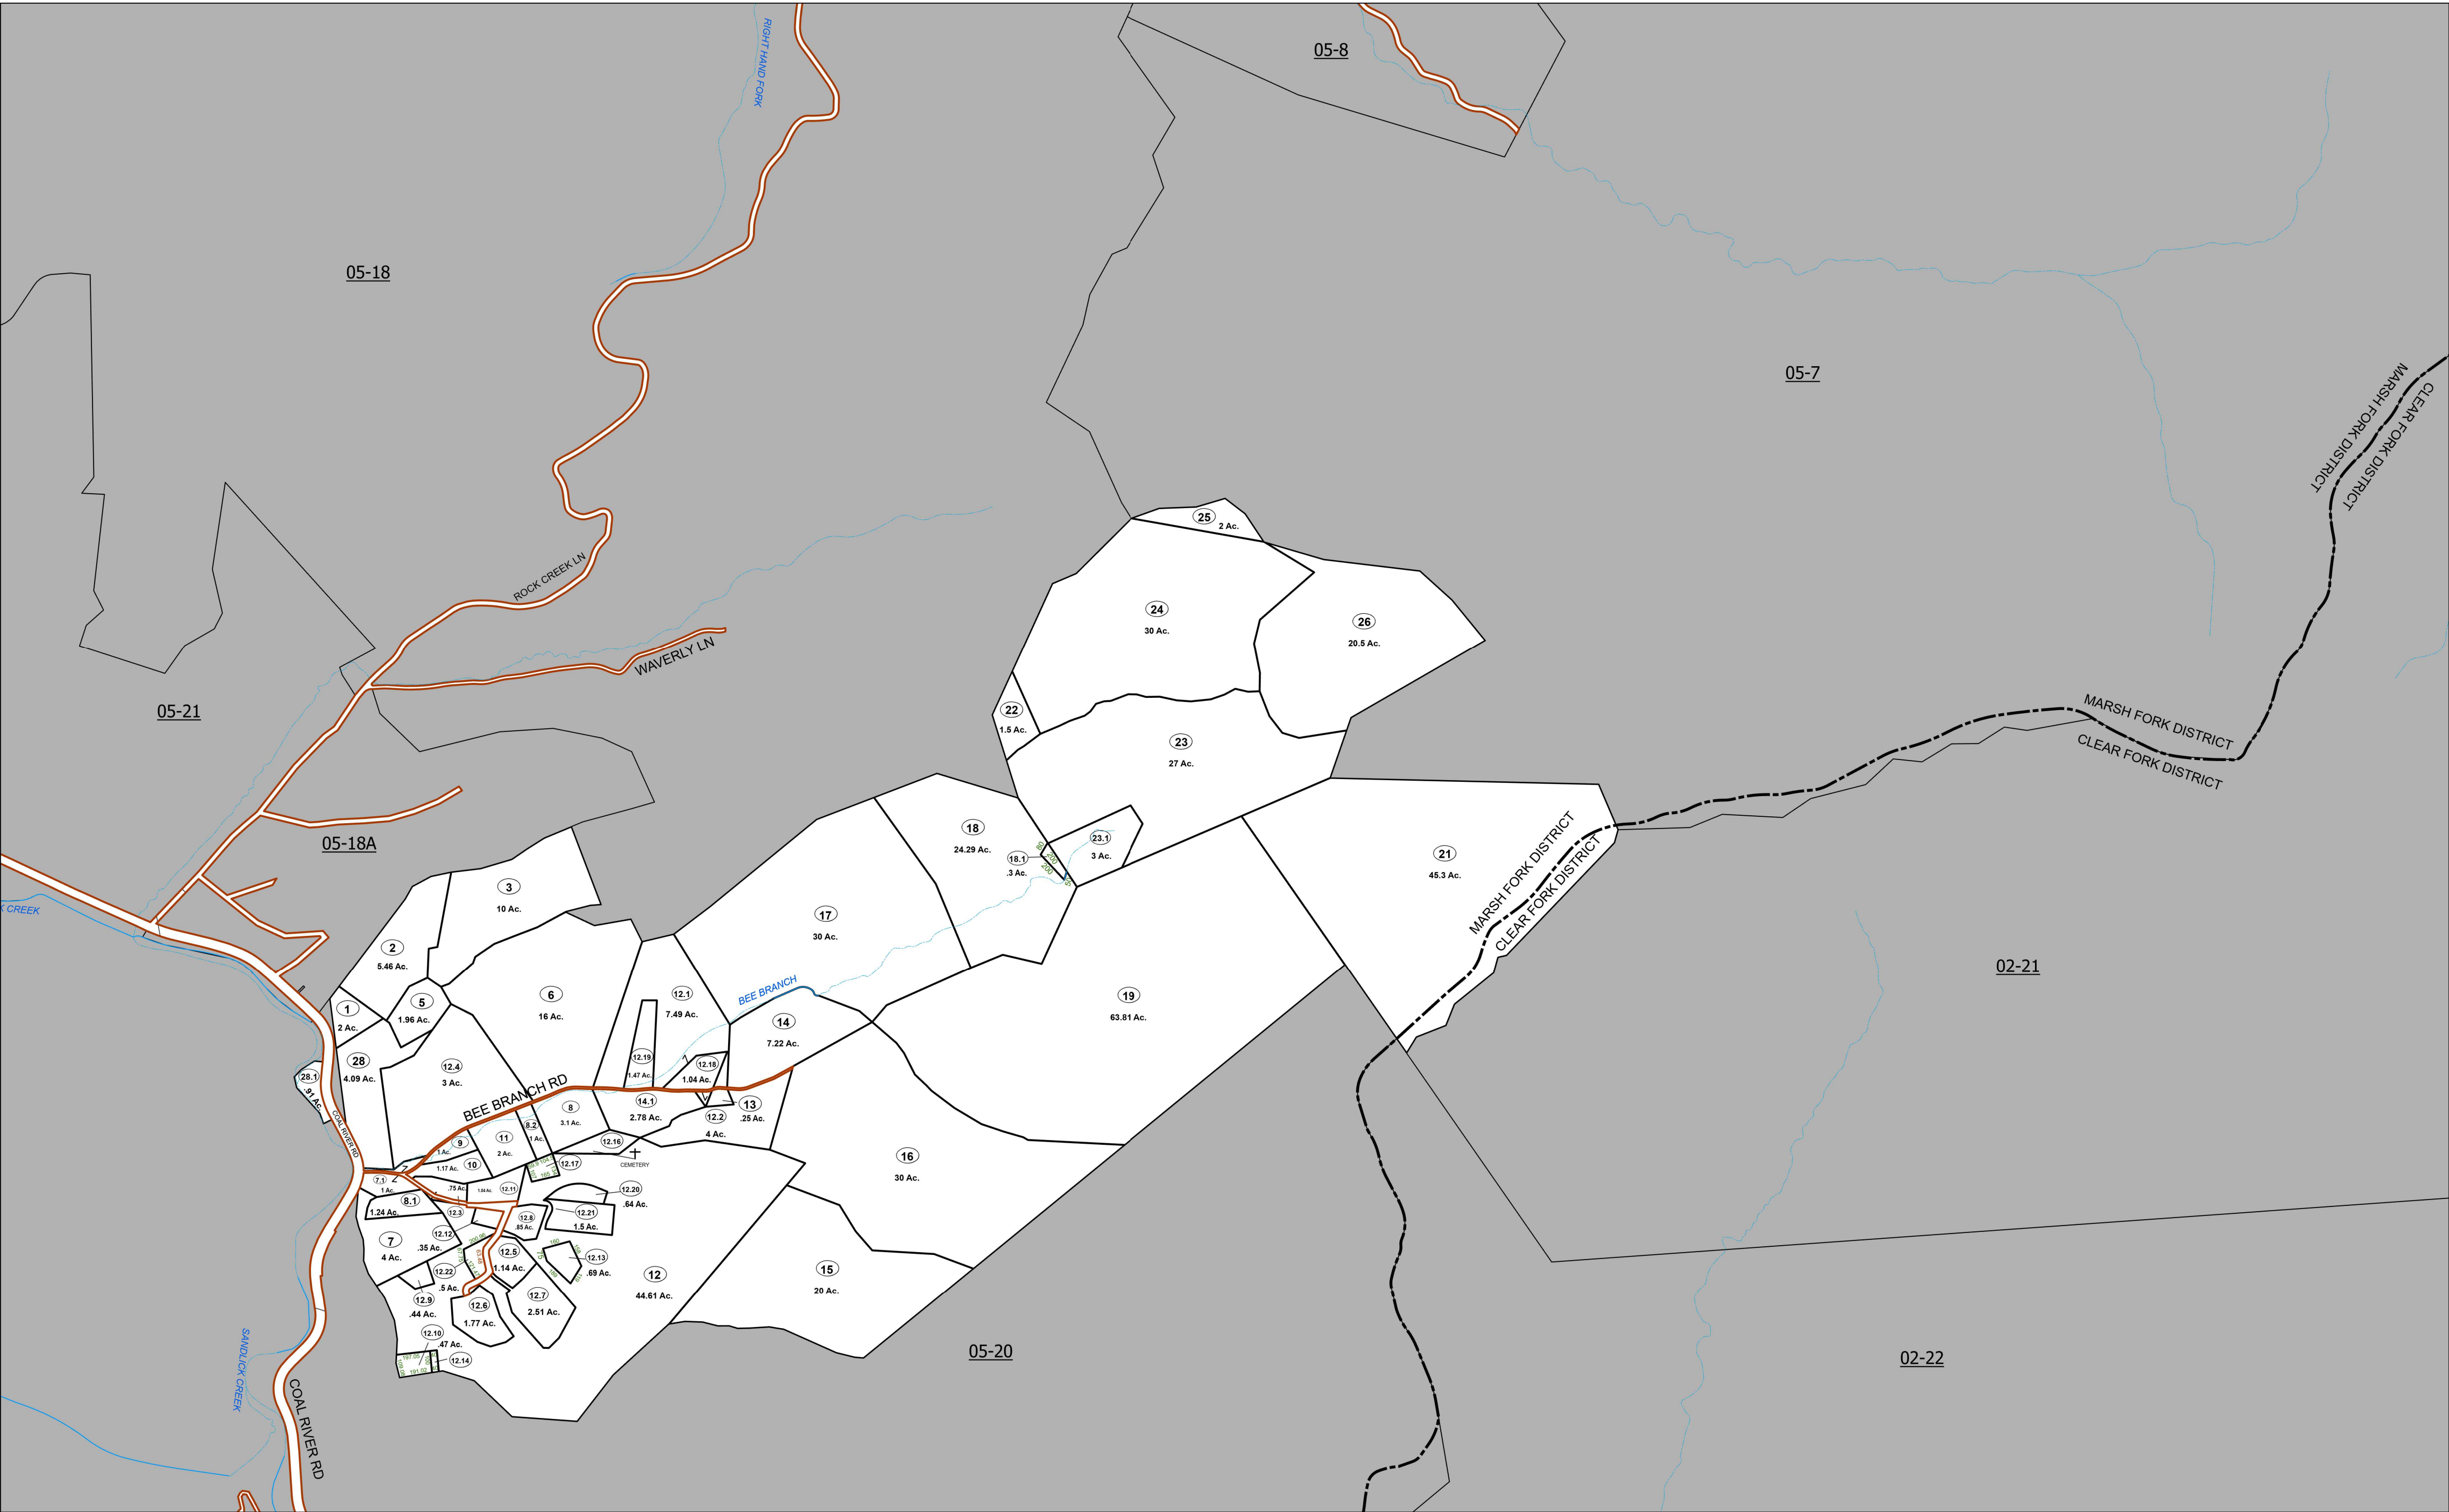

FOR TAX PURPOSES ONLY			
Prepared By: Raleigh County Assessor's Office Beckley, WV			
RESTRICTION			
ALL TAX MAPS CREATED UNDER THE PROVISIONS OF REAPPRAISAL LEGISLATION ARE THE PROPERTY OF RALEIGH COUNTY, WEST VIRGINIA. THE REPRODUCTION, COPYING, DISTRIBUTION, OR SALE OF SUCH TAX MAPS OR ANY COPIES THEREOF WITHOUT THE WRITTEN PERMISSION OF THE RALEIGH COUNTY ASSESSOR IS PROHIBITED BY LAW.			
1	10/07/96 CLG	9	05/11/15 JLW
2	04/02/01 CLG	10	05/11/15 JLW
3	10/26/05 CLG	11	08/26/2021 AGD
4	03/27/06 CLG	12	
5	01/18/07 CLG	13	
6	10/30/07 ADL	14	
7	07/05/08 ADL	15	
8	09/24/10 TPB	16	

Property Line

Road Right of Way

Corporation Line

District Line

County Line

Original Lot Line

Lot Number

Parcel Number

Water

Railroad

(15)

99

North Arrow

1:4,800