


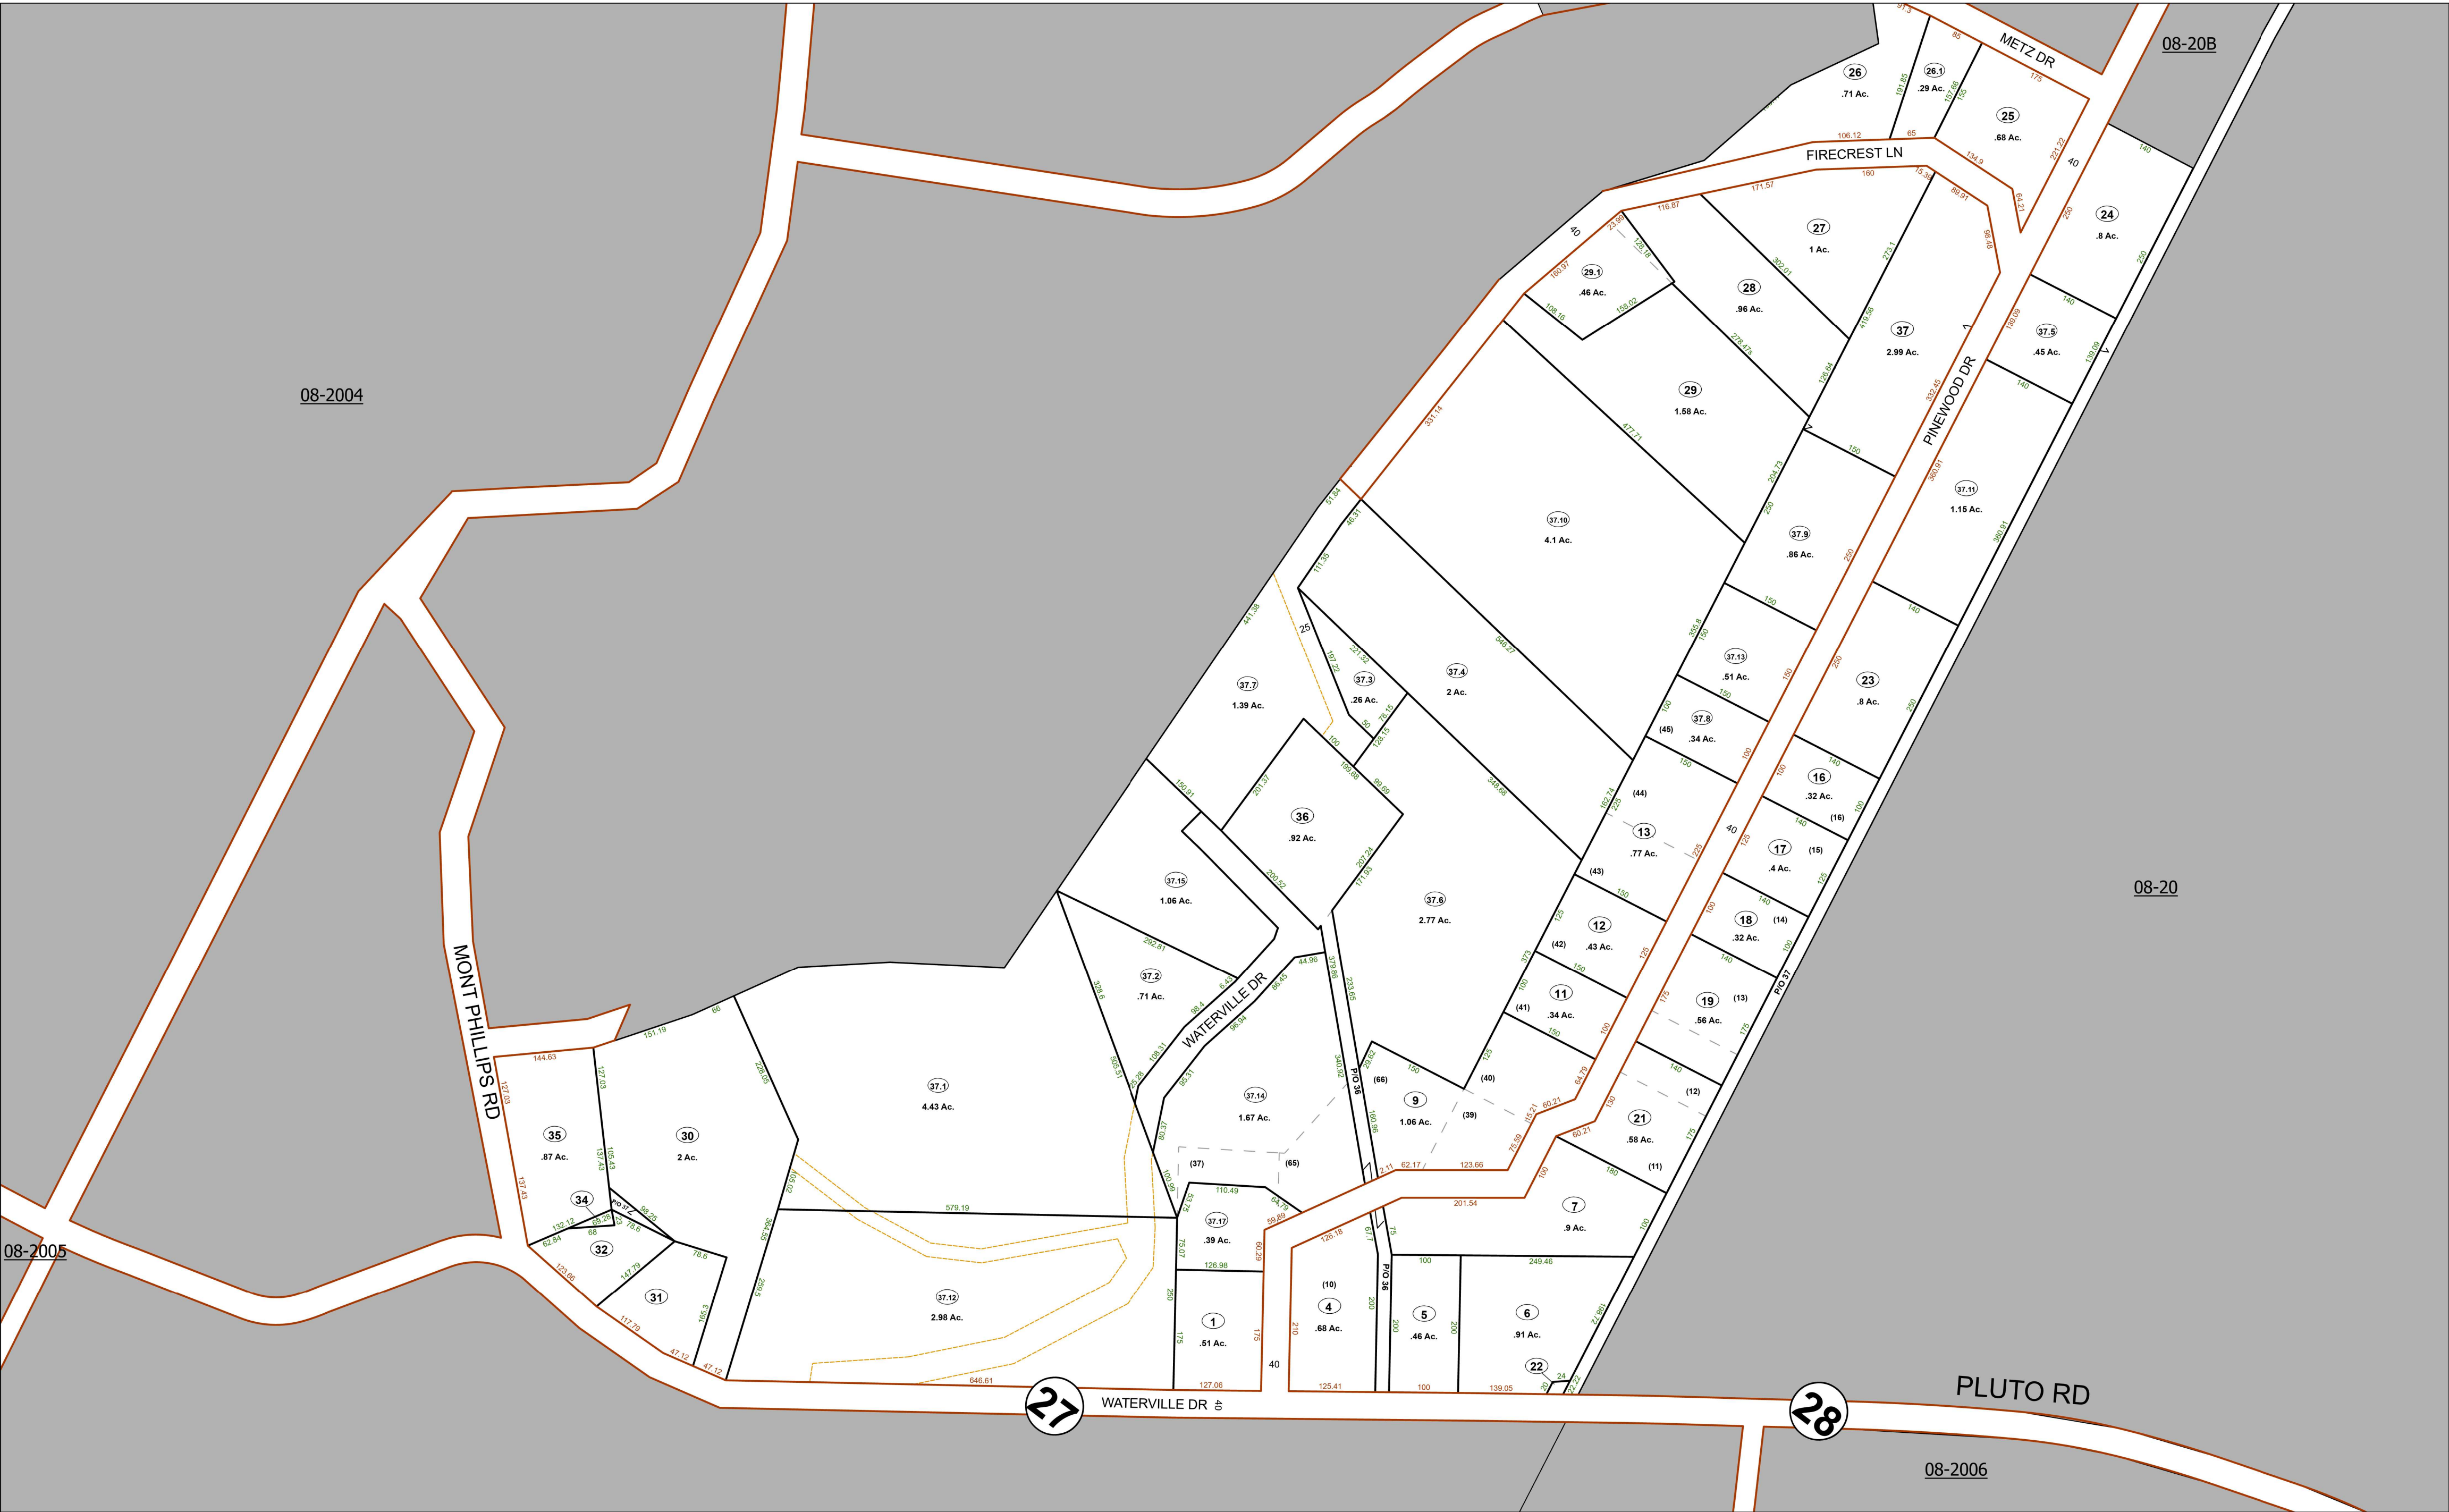

FOR TAX PURPOSES ONLY			
Prepared By: Raleigh County Assessor's Office Beckley, WV			
RESTRICTION			
ALL TAX MAPS CREATED UNDER THE PROVISIONS OF REAPPRAISAL LEGISLATION ARE THE PROPERTY OF RALEIGH COUNTY, WEST VIRGINIA. THE REPRODUCTION, COPYING, DISTRIBUTION, OR SALE OF SUCH TAX MAPS OR ANY COPIES THEREOF WITHOUT THE WRITTEN PERMISSION OF THE RALEIGH COUNTY ASSESSOR IS PROHIBITED BY LAW.			
1	10/07/96 CLG	9	05/11/15 JLW
2	04/02/01 CLG	10	05/11/15 JLW
3	10/26/05 CLG	11	08/26/2021 AGD
4	03/27/06 CLG	12	
5	01/18/07 CLG	13	
6	10/30/07 ADL	14	
7	07/05/08 ADL	15	
8	09/24/10 TPB	16	
17		17	
18		18	
19		19	
20		20	
21		21	
22		22	
23		23	
24		24	

Legend

Property Line

Road Right of Way

Corporation Line

District Line

County Line

Original Lot Line


Lot Number

Parcel Number

Water

Railroad

1:1,200

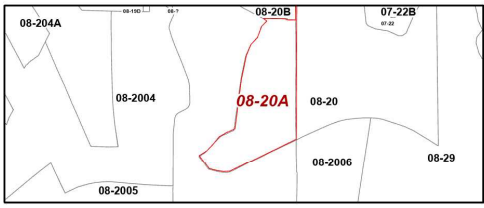

**COUNTY OF RALEIGH
OFFICE OF ASSESSOR
BECKLEY, WEST VIRGINIA**

SHADY SPRING DISTRICT
Map: 20A
Date, Aerial Photography: 2018
Date, Map: 1/4/2024