



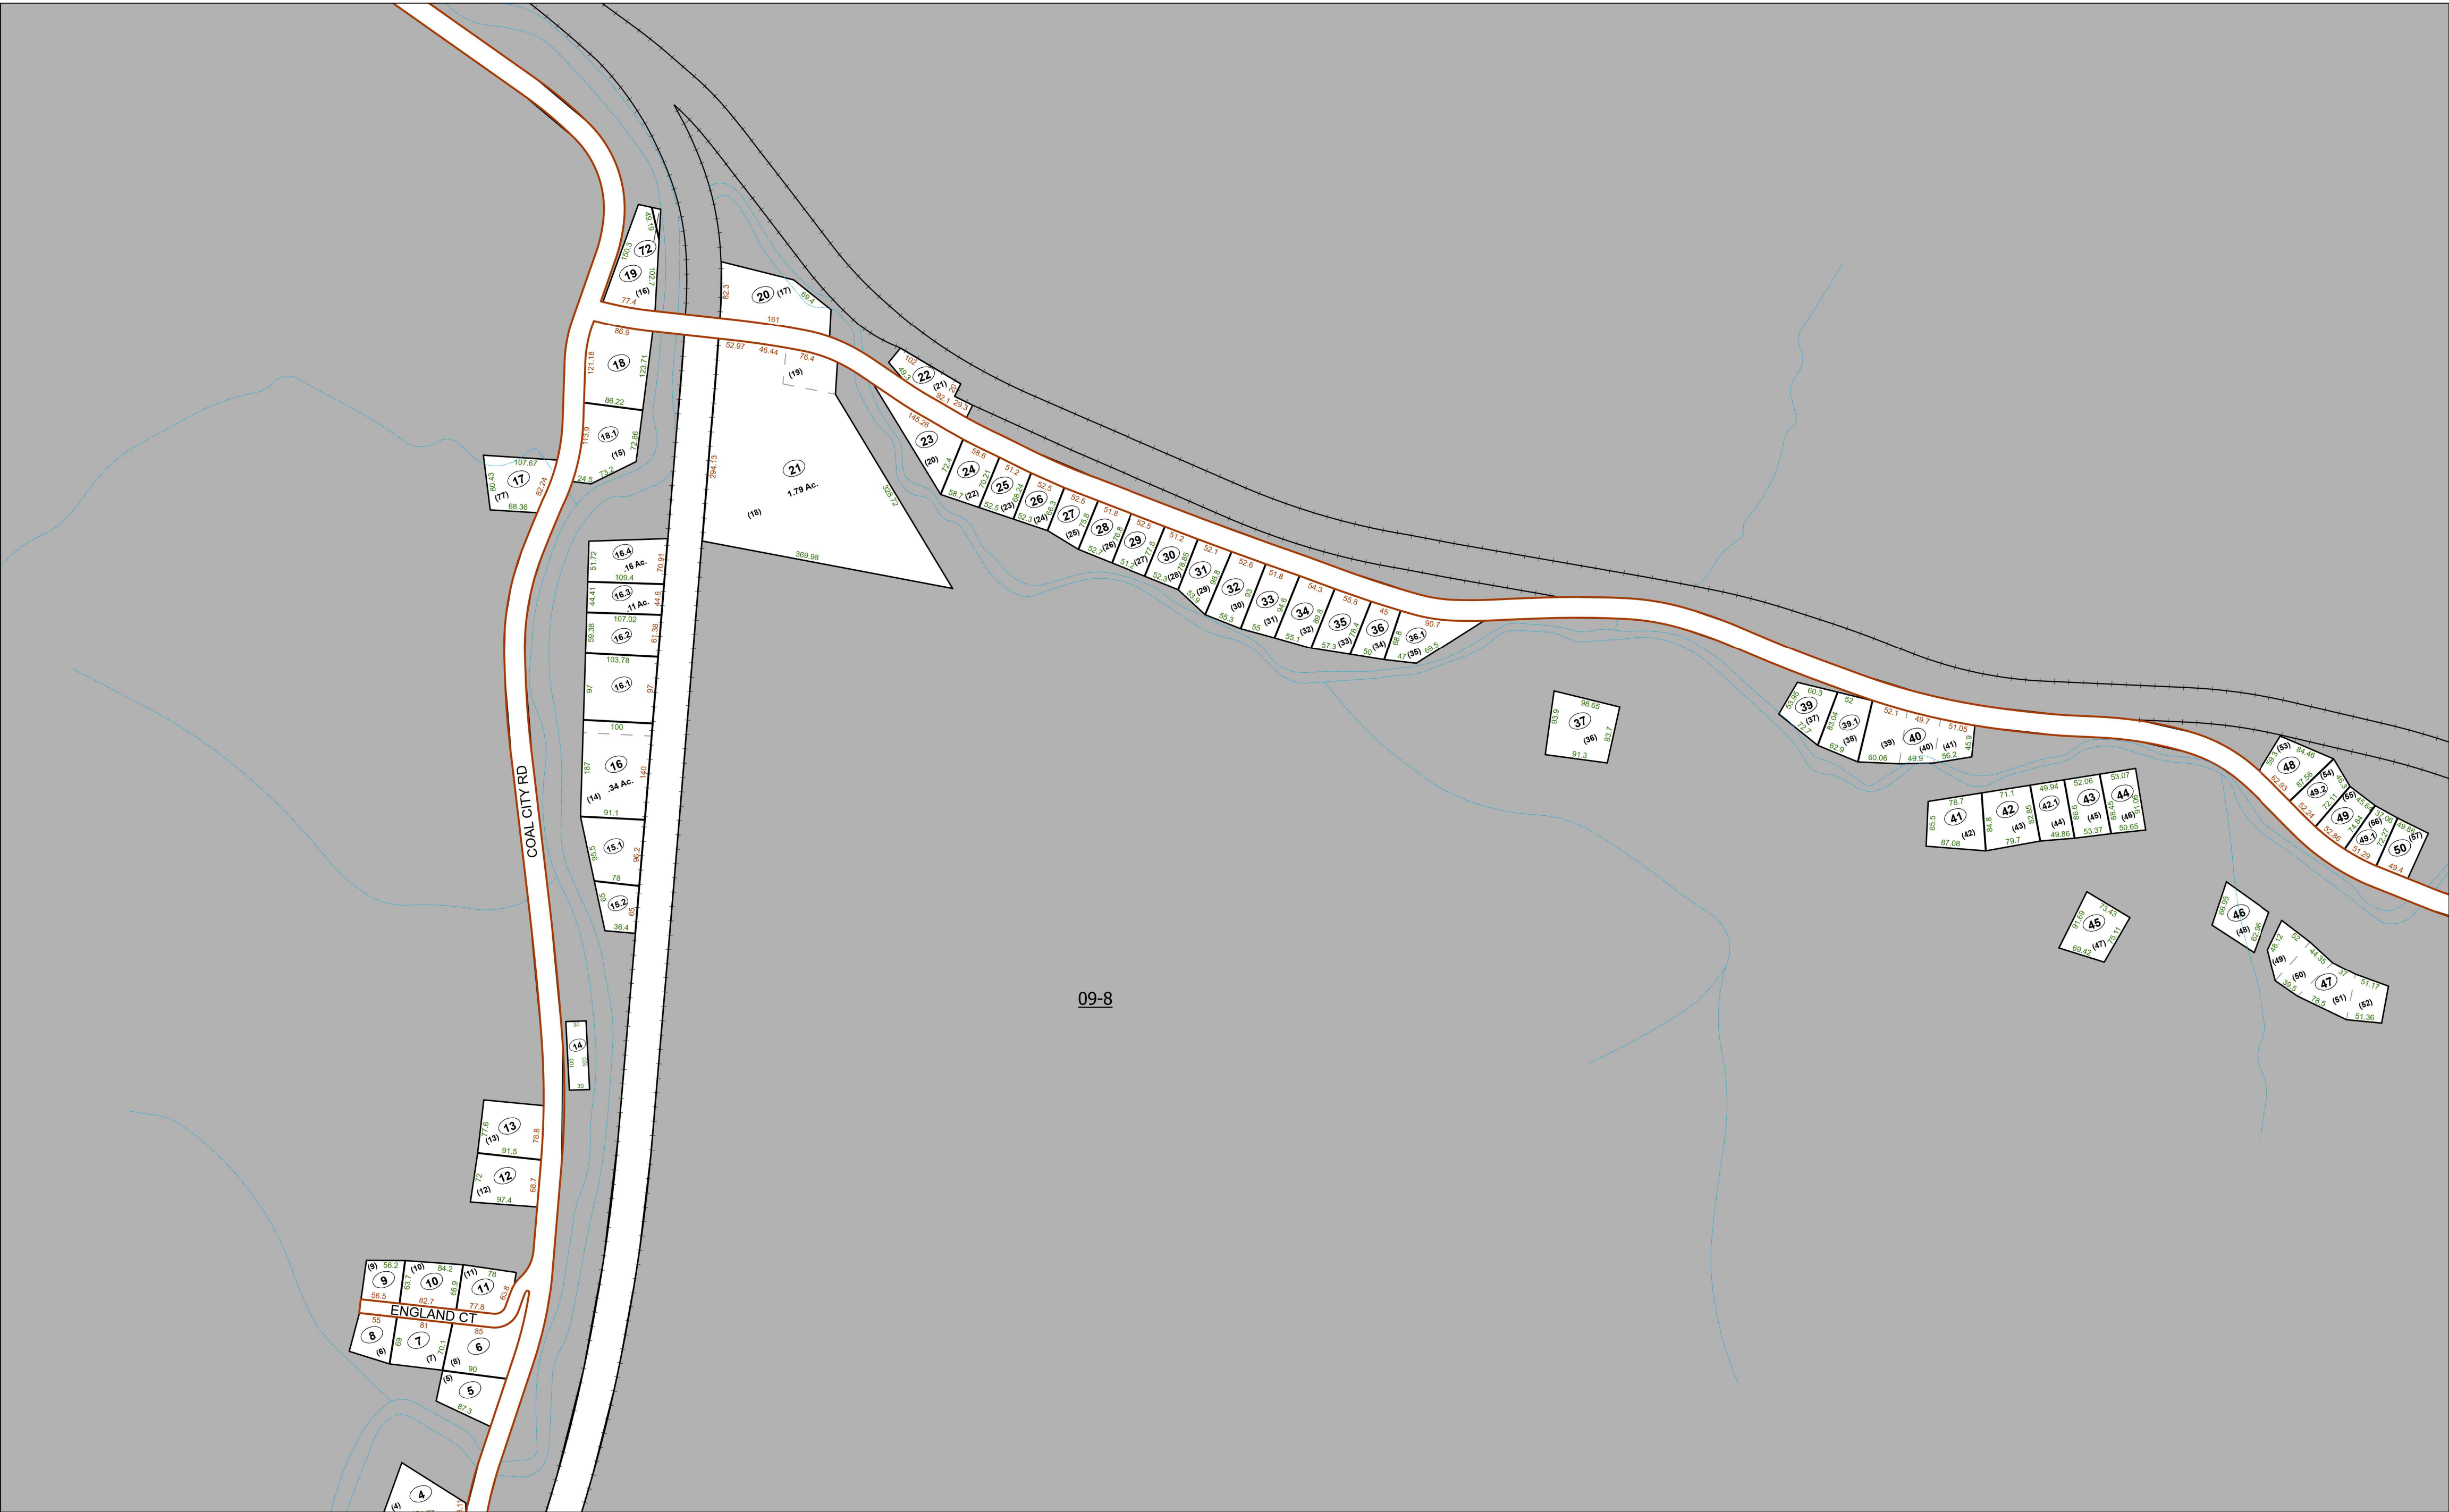

FOR TAX PURPOSES ONLY			
Prepared By: Raleigh County Assessor's Office Beckley, WV			
RESTRICTION			
ALL TAX MAPS CREATED UNDER THE PROVISIONS OF REAPPRAISAL LEGISLATION ARE THE PROPERTY OF RALEIGH COUNTY, WEST VIRGINIA. THE REPRODUCTION, COPYING, DISTRIBUTION, OR SALE OF SUCH TAX MAPS OR ANY COPIES THEREOF WITHOUT THE WRITTEN PERMISSION OF THE RALEIGH COUNTY ASSESSOR IS PROHIBITED BY LAW.			
1	10/07/96 CLG	9	05/11/15 JLW
2	04/02/01 CLG	10	05/11/15 JLW
3	10/26/05 CLG	11	08/26/2021 AGD
4	03/27/06 CLG	12	
5	01/18/07 CLG	13	
6	10/30/07 ADL	14	
7	07/05/08 ADL	15	
8	09/24/10 TPB	16	

R
e
v
i
s
i
o
n
s

Legend	
Property Line	Original Lot Line
Road Right of Way	Lot Number
Corporation Line	Parcel Number
District Line	Water
County Line	Railroad

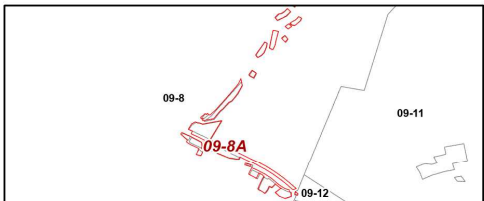

COUNTY OF RALEIGH
OFFICE OF ASSESSOR
BECKLEY, WEST VIRGINIA

SLAB FORK DISTRICT
Map: 8A
Date, Aerial Photography: 2018
Date, Map: 1/4/2024