


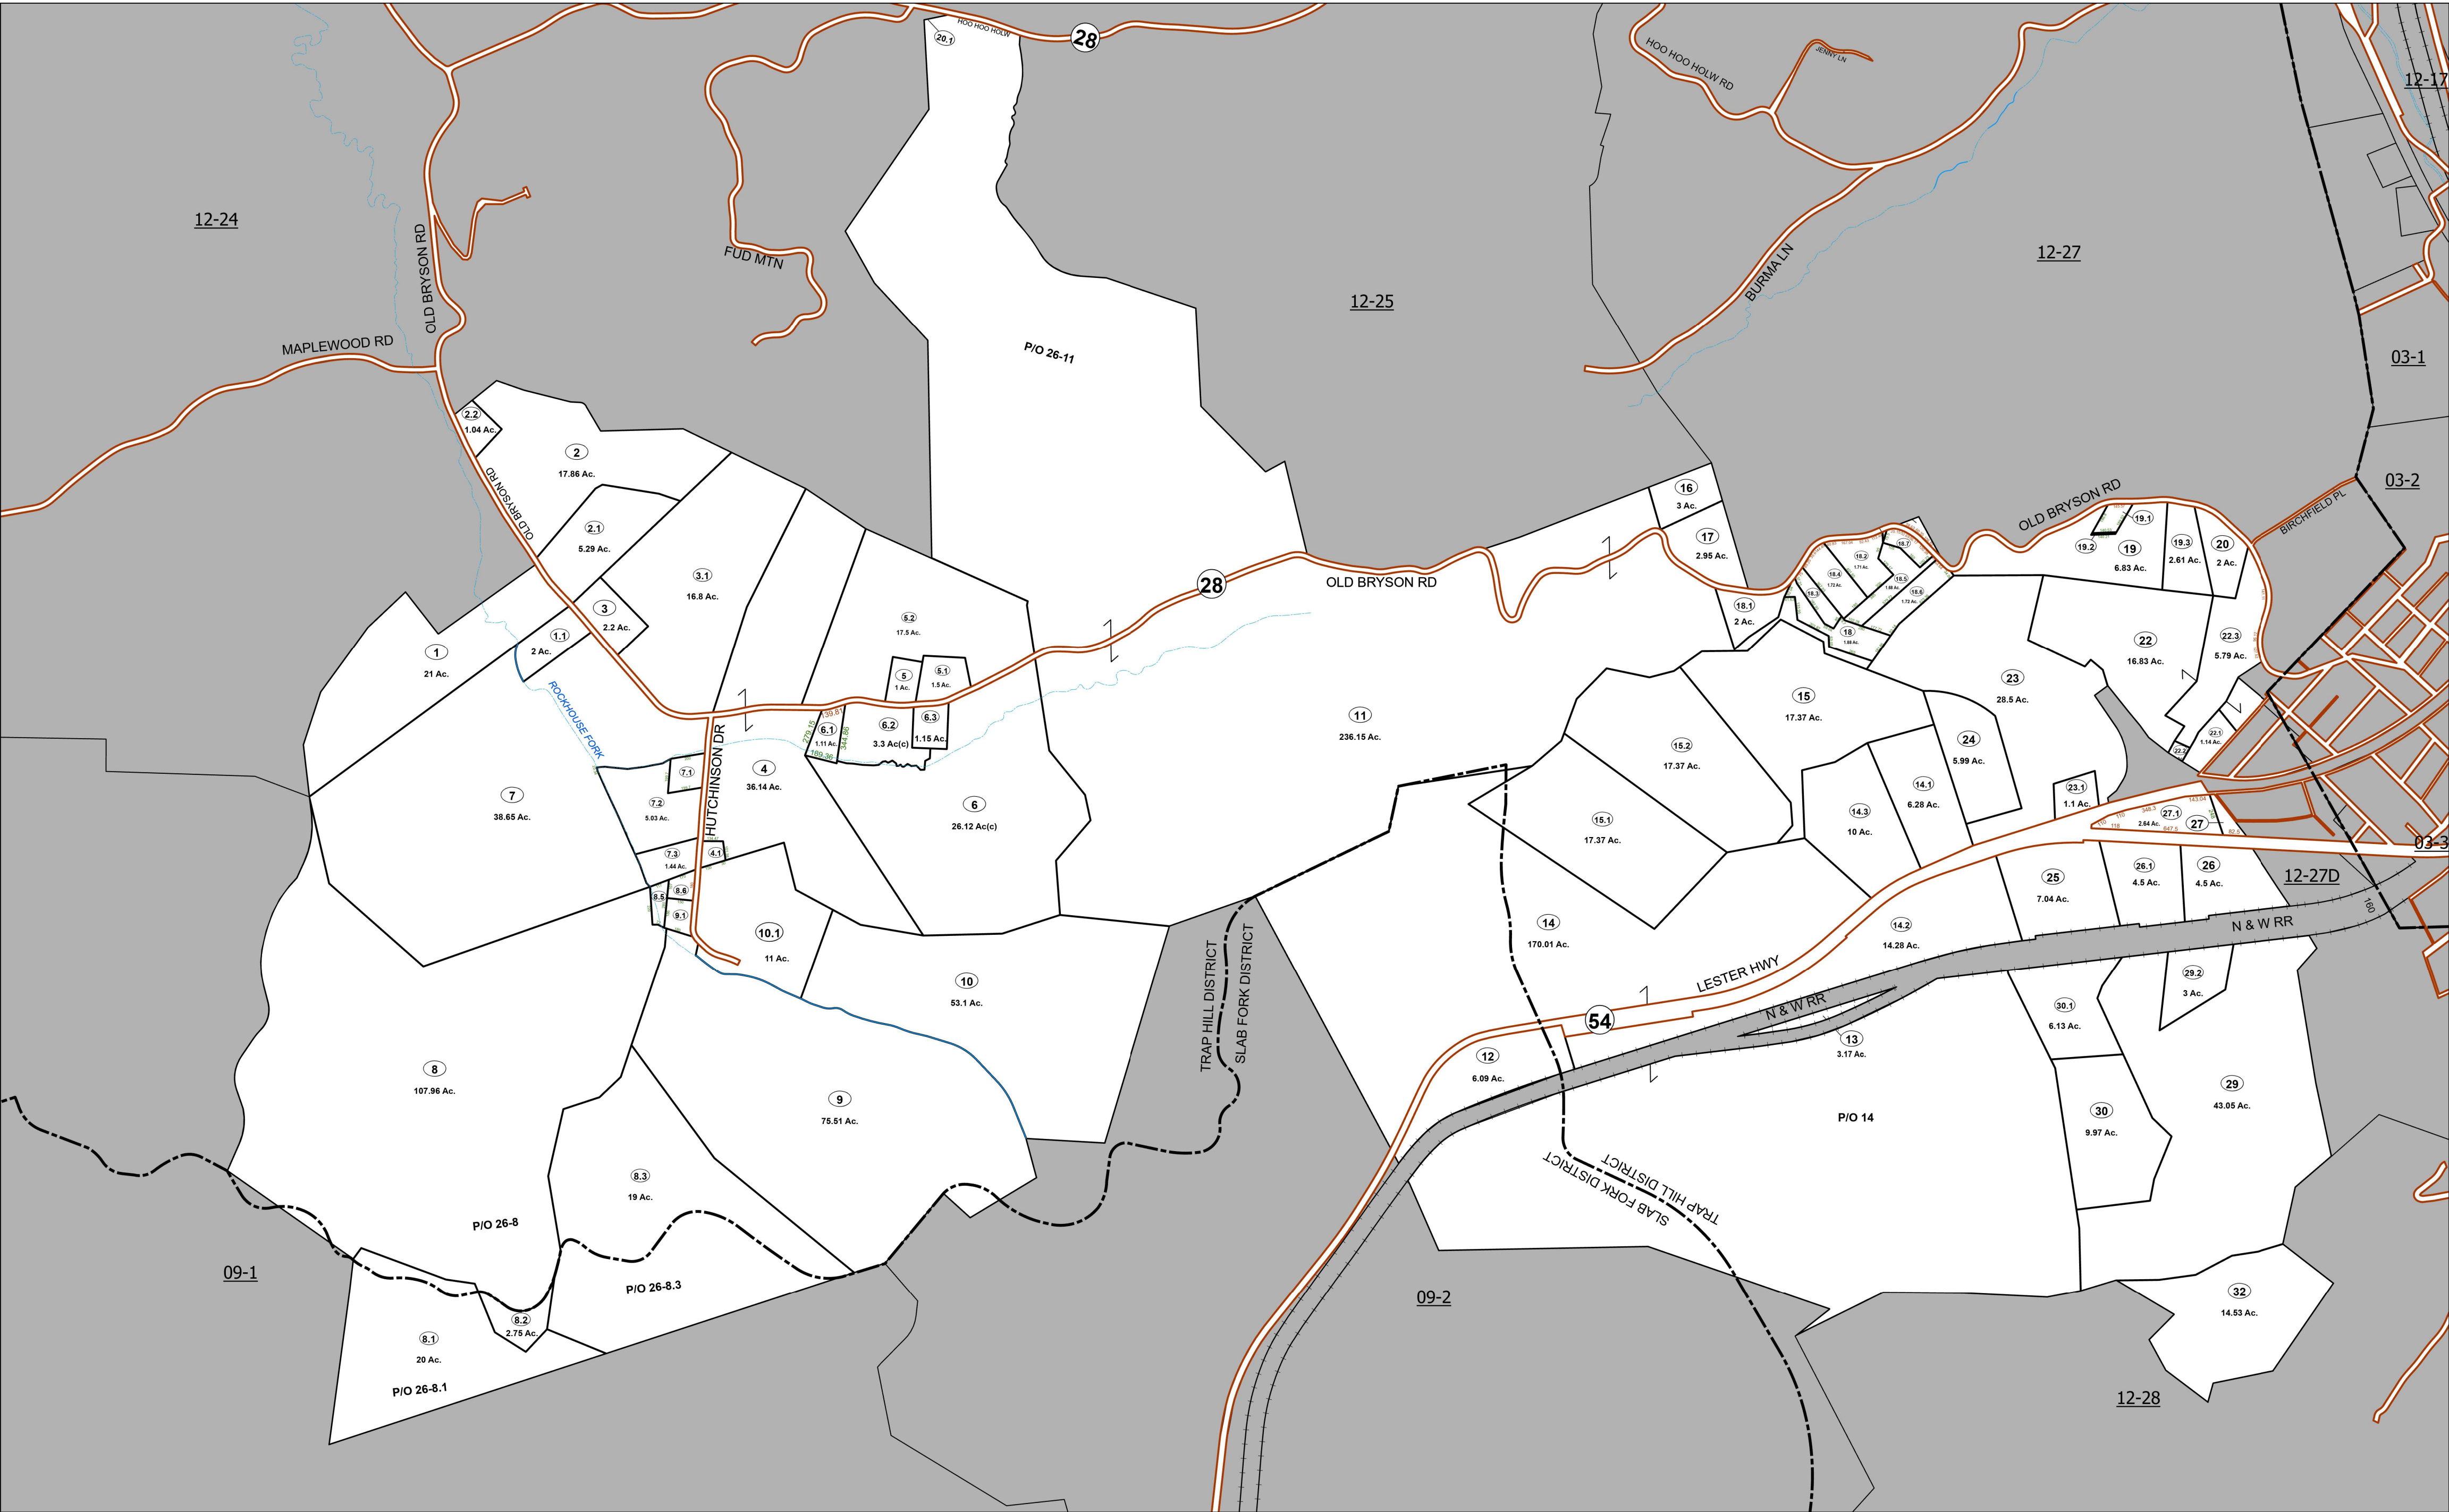

FOR TAX PURPOSES ONLY Prepared By: Raleigh County Assessor's Office Beckley, WV				1	10/07/96 CLG	9	05/11/15 JLW	17	R e v i s i o n s
				2	04/02/01 CLG	10	05/11/15 JLW	18	
				3	10/26/05 CLG	11	08/26/2021 AGD	19	
				4	03/27/06 CLG	12		20	
				5	01/18/07 CLG	13		21	
				6	10/30/07 ADL	14		22	
				7	07/05/08 ADL	15		23	
				8	09/24/10 TPB	16		24	
RESTRICTION ALL TAX MAPS CREATED UNDER THE PROVISIONS OF REAPPRAISAL LEGISLATION ARE THE PROPERTY OF RALEIGH COUNTY, WEST VIRGINIA. THE REPRODUCTION, COPYING, DISTRIBUTION, OR SALE OF SUCH TAX MAPS OR ANY COPIES THEREOF WITHOUT THE WRITTEN PERMISSION OF THE RALEIGH COUNTY ASSESSOR IS PROHIBITED BY LAW.									

Legend

Property Line

Road Right of Way

Corporation Line

District Line

County Line

Original Lot Line

Lot Number


Parcel Number

Water

Railroad

(15)

99

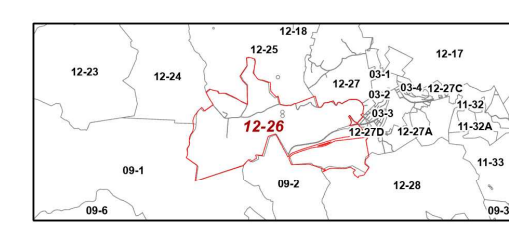

**COUNTY OF RALEIGH
OFFICE OF ASSESSOR
BECKLEY, WEST VIRGINIA**

TRAP HILL DISTRICT
Map: 26
Date, Aerial Photography: 2018
Date, Map: 1/4/2024