


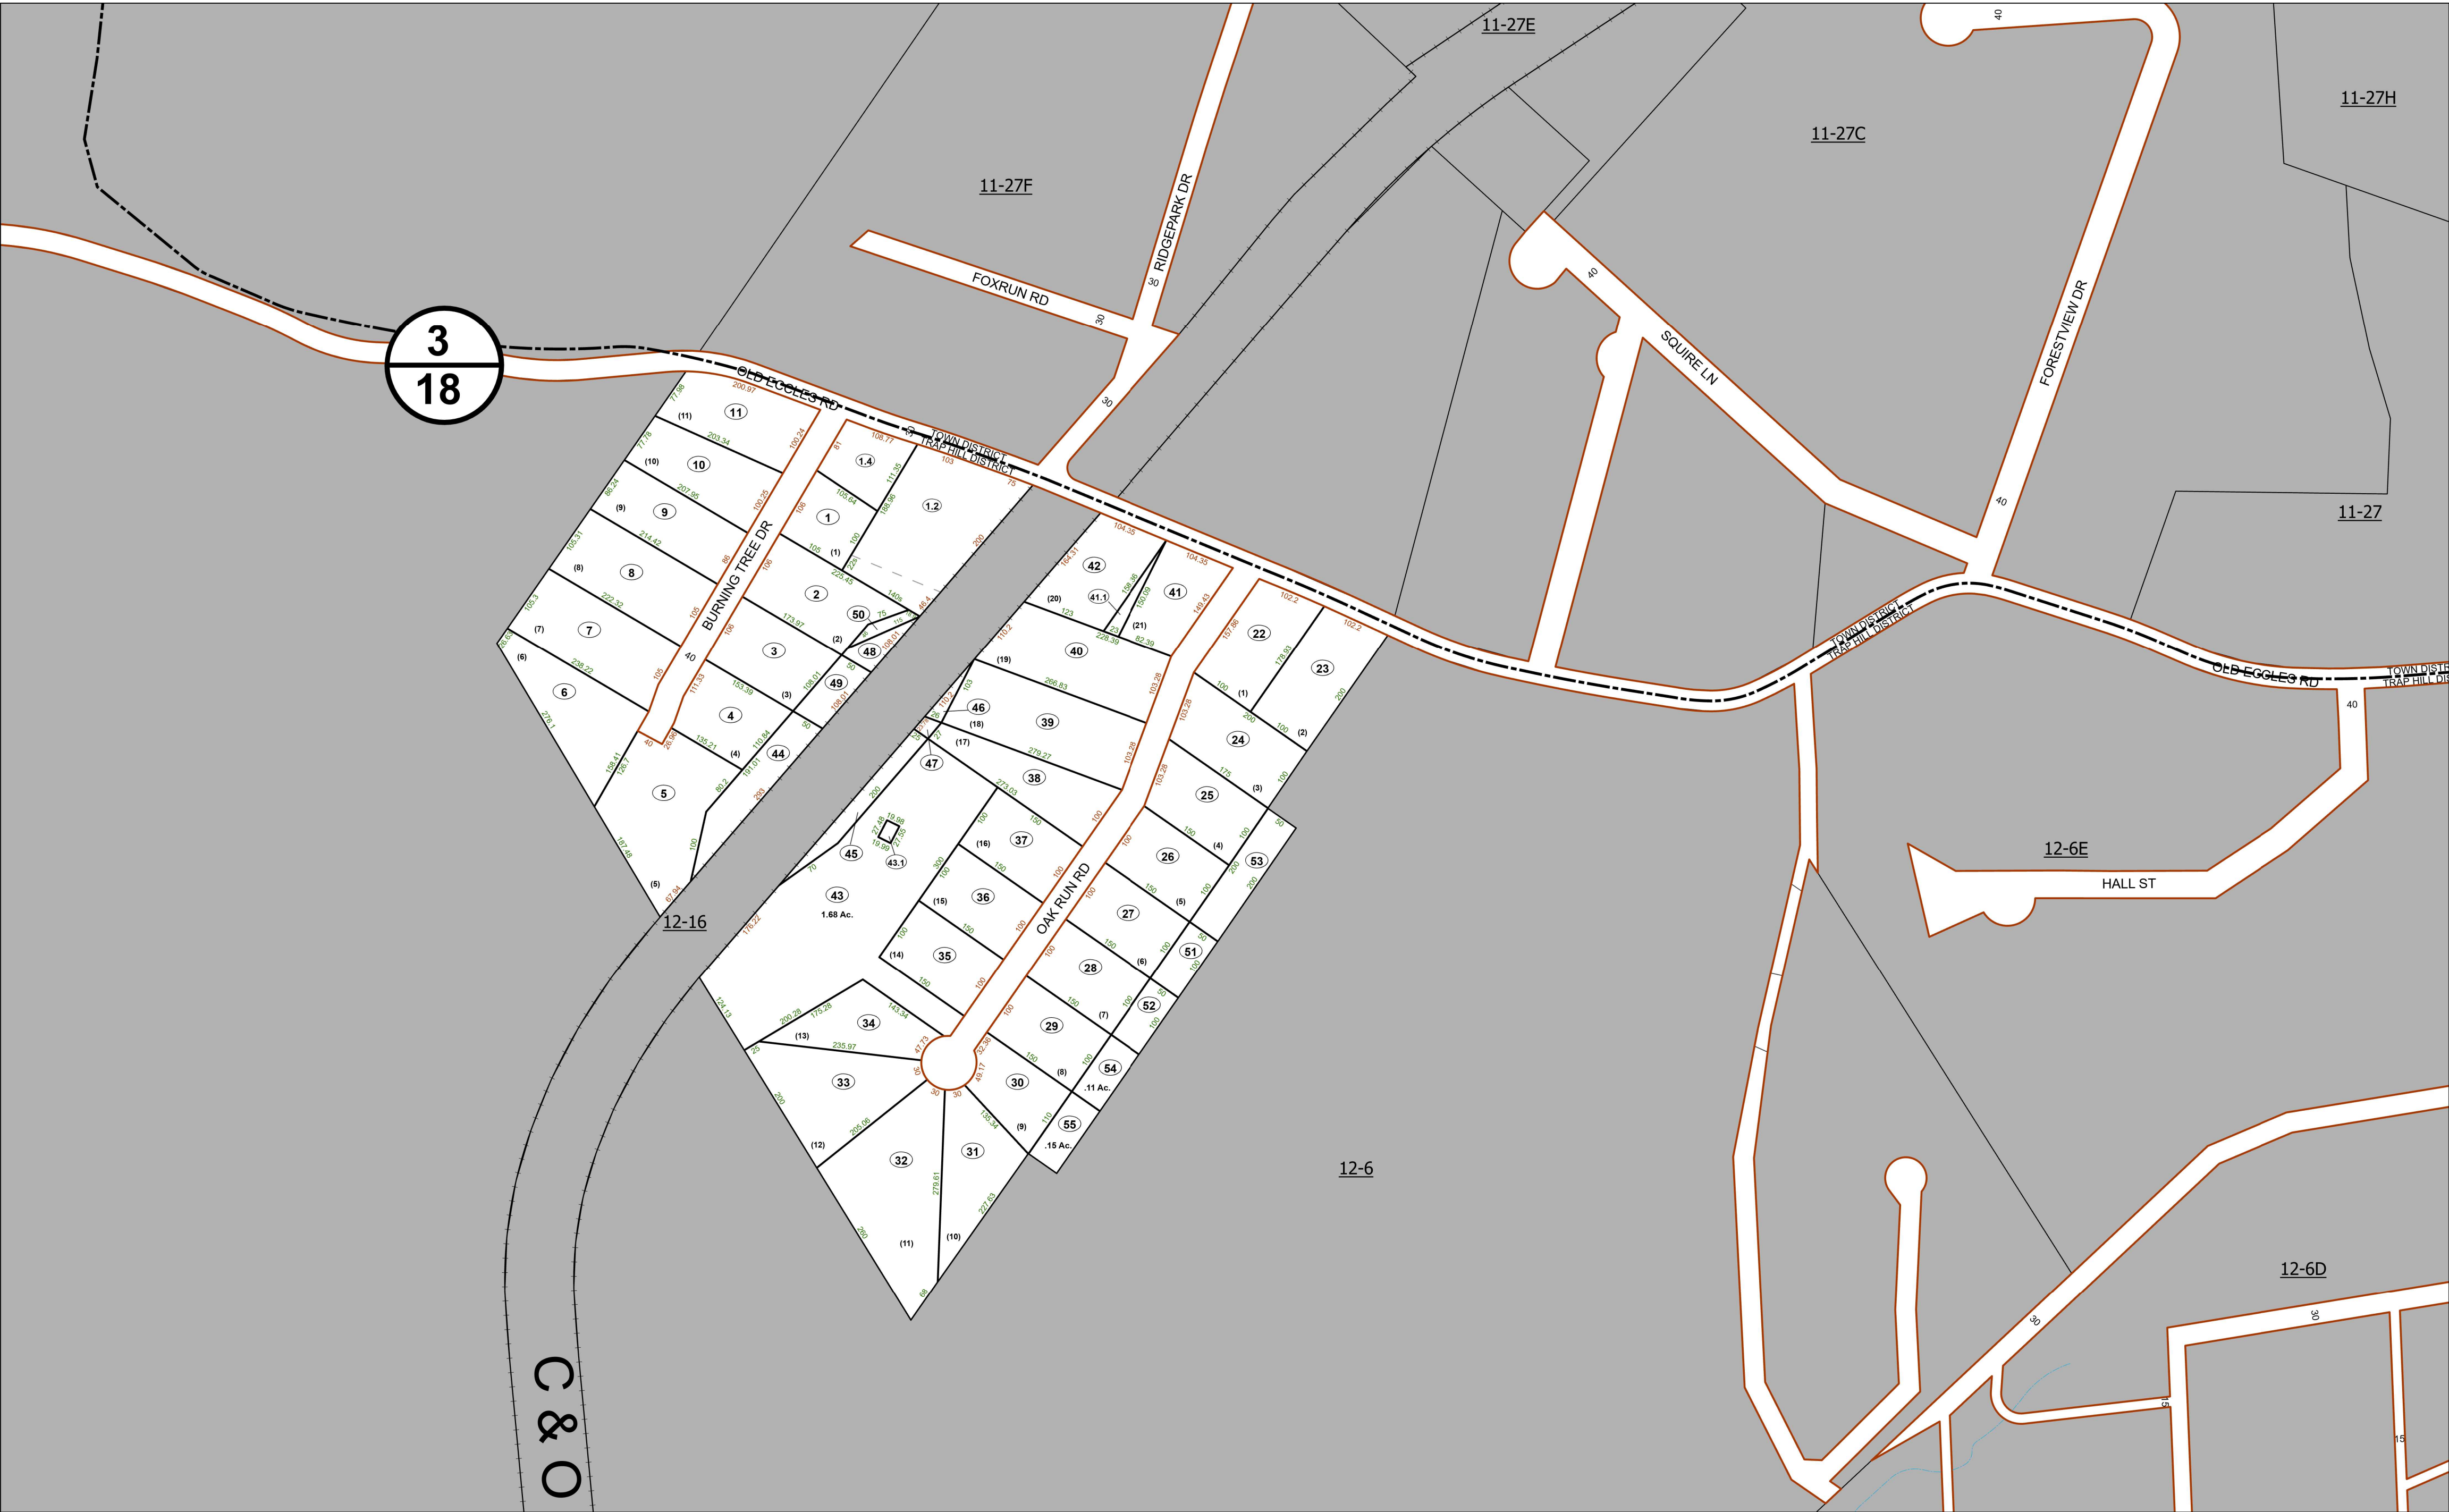

FOR TAX PURPOSES ONLY			
Prepared By:			
Raleigh County Assessor's Office			
Beckley, WV			
RESTRICTION			
ALL TAX MAPS CREATED UNDER THE PROVISIONS OF REAPPRAISAL LEGISLATION ARE			
THE PROPERTY OF RALEIGH COUNTY, WEST VIRGINIA.			
THE REPRODUCTION, COPYING, DISTRIBUTION, OR SALE			
OF SUCH TAX MAPS OR ANY COPIES THEREOF WITHOUT THE WRITTEN			
PERMISSION OF THE RALEIGH COUNTY ASSESSOR IS PROHIBITED BY LAW.			

1	10/07/96 CLG	9	05/11/15 JLW	17	
2	04/02/01 CLG	10	05/11/15 JLW	18	
3	10/26/05 CLG	11	08/26/2021 AGD	19	
4	03/27/06 CLG	12		20	
5	01/18/07 CLG	13		21	
6	10/30/07 ADL	14		22	
7	07/05/08 ADL	15		23	
8	09/24/10 TPB	16		24	

R	e	v	i	s	i	o	n	s
----------	----------	----------	----------	----------	----------	----------	----------	----------

Legend

Property Line

Road Right of Way

Corporation Line

District Line

County Line

Original Lot Line

Lot Number

Parcel Number

Water

Railroad

(15)

99

N

1:1,200

