


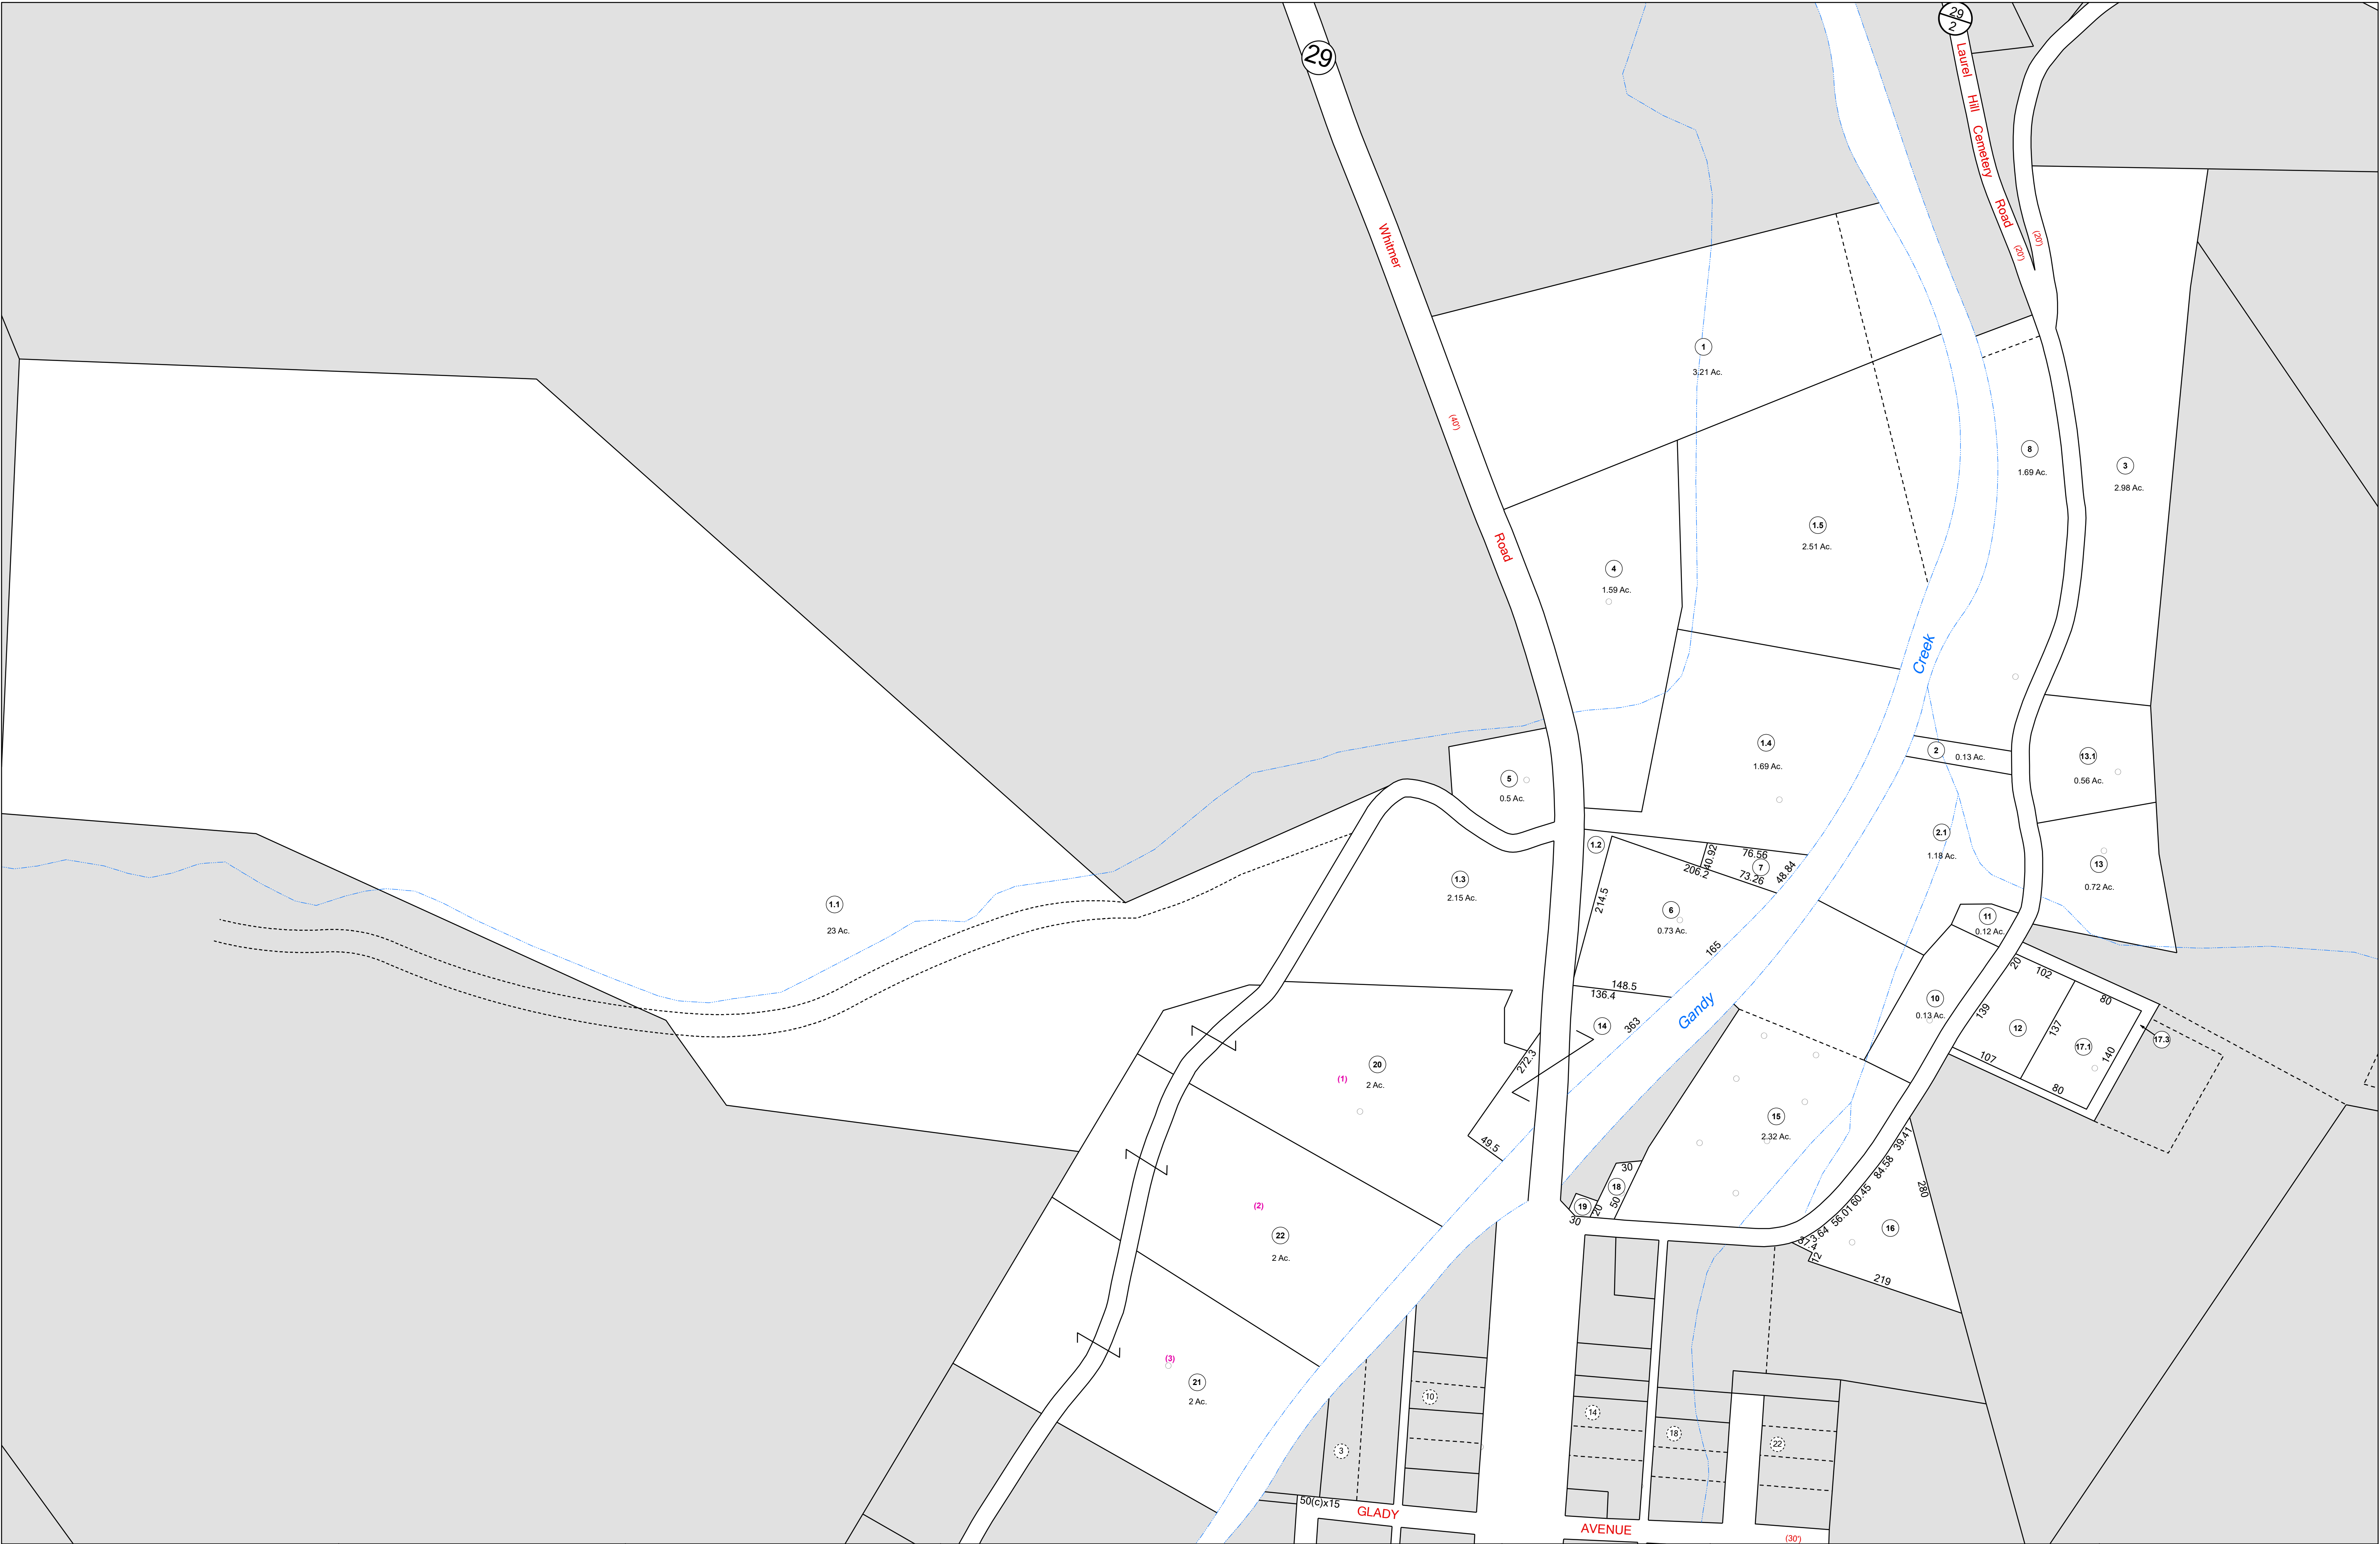




FOR TAX PURPOSES ONLY
LANDMARK
geospatial

Legend	
	District Boundary
	Previous Deed
	Property
	Road Easement
	Railroad Right of Way
	Road Right of Way
	River

Deed lot Number	(15)
Parcel or Index Number	(9)
Improvement	
Cemetery	
School	
Church	

All tax maps created under the provisions of reappraisal legislation are the property of the Assessor of Randolph County, West Virginia and the reproduction, copying, modification, distribution or sale of such tax maps or any copies thereof without the written permission of the Randolph County Assessor is prohibited by law.

Revisions			
1	6-30-1964	10	OGIS J.E.B. 5-1-1996
2	T.R.L. 12-9-1980	11	SLS INC. J.W.M. 3-1997
3	T.R.L. 7-1983	12	A.K.B. 7-1-2009
4	D.F. 7-1-1989	13	S.T.P. 7-1-2013
5	D.S.H. 2-23-1991	14	
6	OGIS T.L. 4-30-1992	15	
7	OGIS S.A.J. 5-3-1993	16	
8	OGIS R.R.O. 3-1994	17	
9	OGIS J.E.B. 4-20-1995	18	
19		20	
21		22	
23		24	
25		26	
27		28	
29		30	
31		32	
33		34	
35		36	

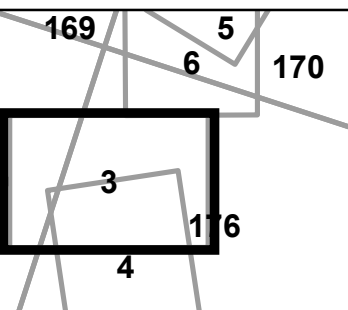



RANDOLPH COUNTY
Assessor's Office
Phyllis K. Yokum, Assessor
ELKINS, WV

District 04

Map No. 3

Date of Publication: 1/30/2024

Scale: 1"=100'