


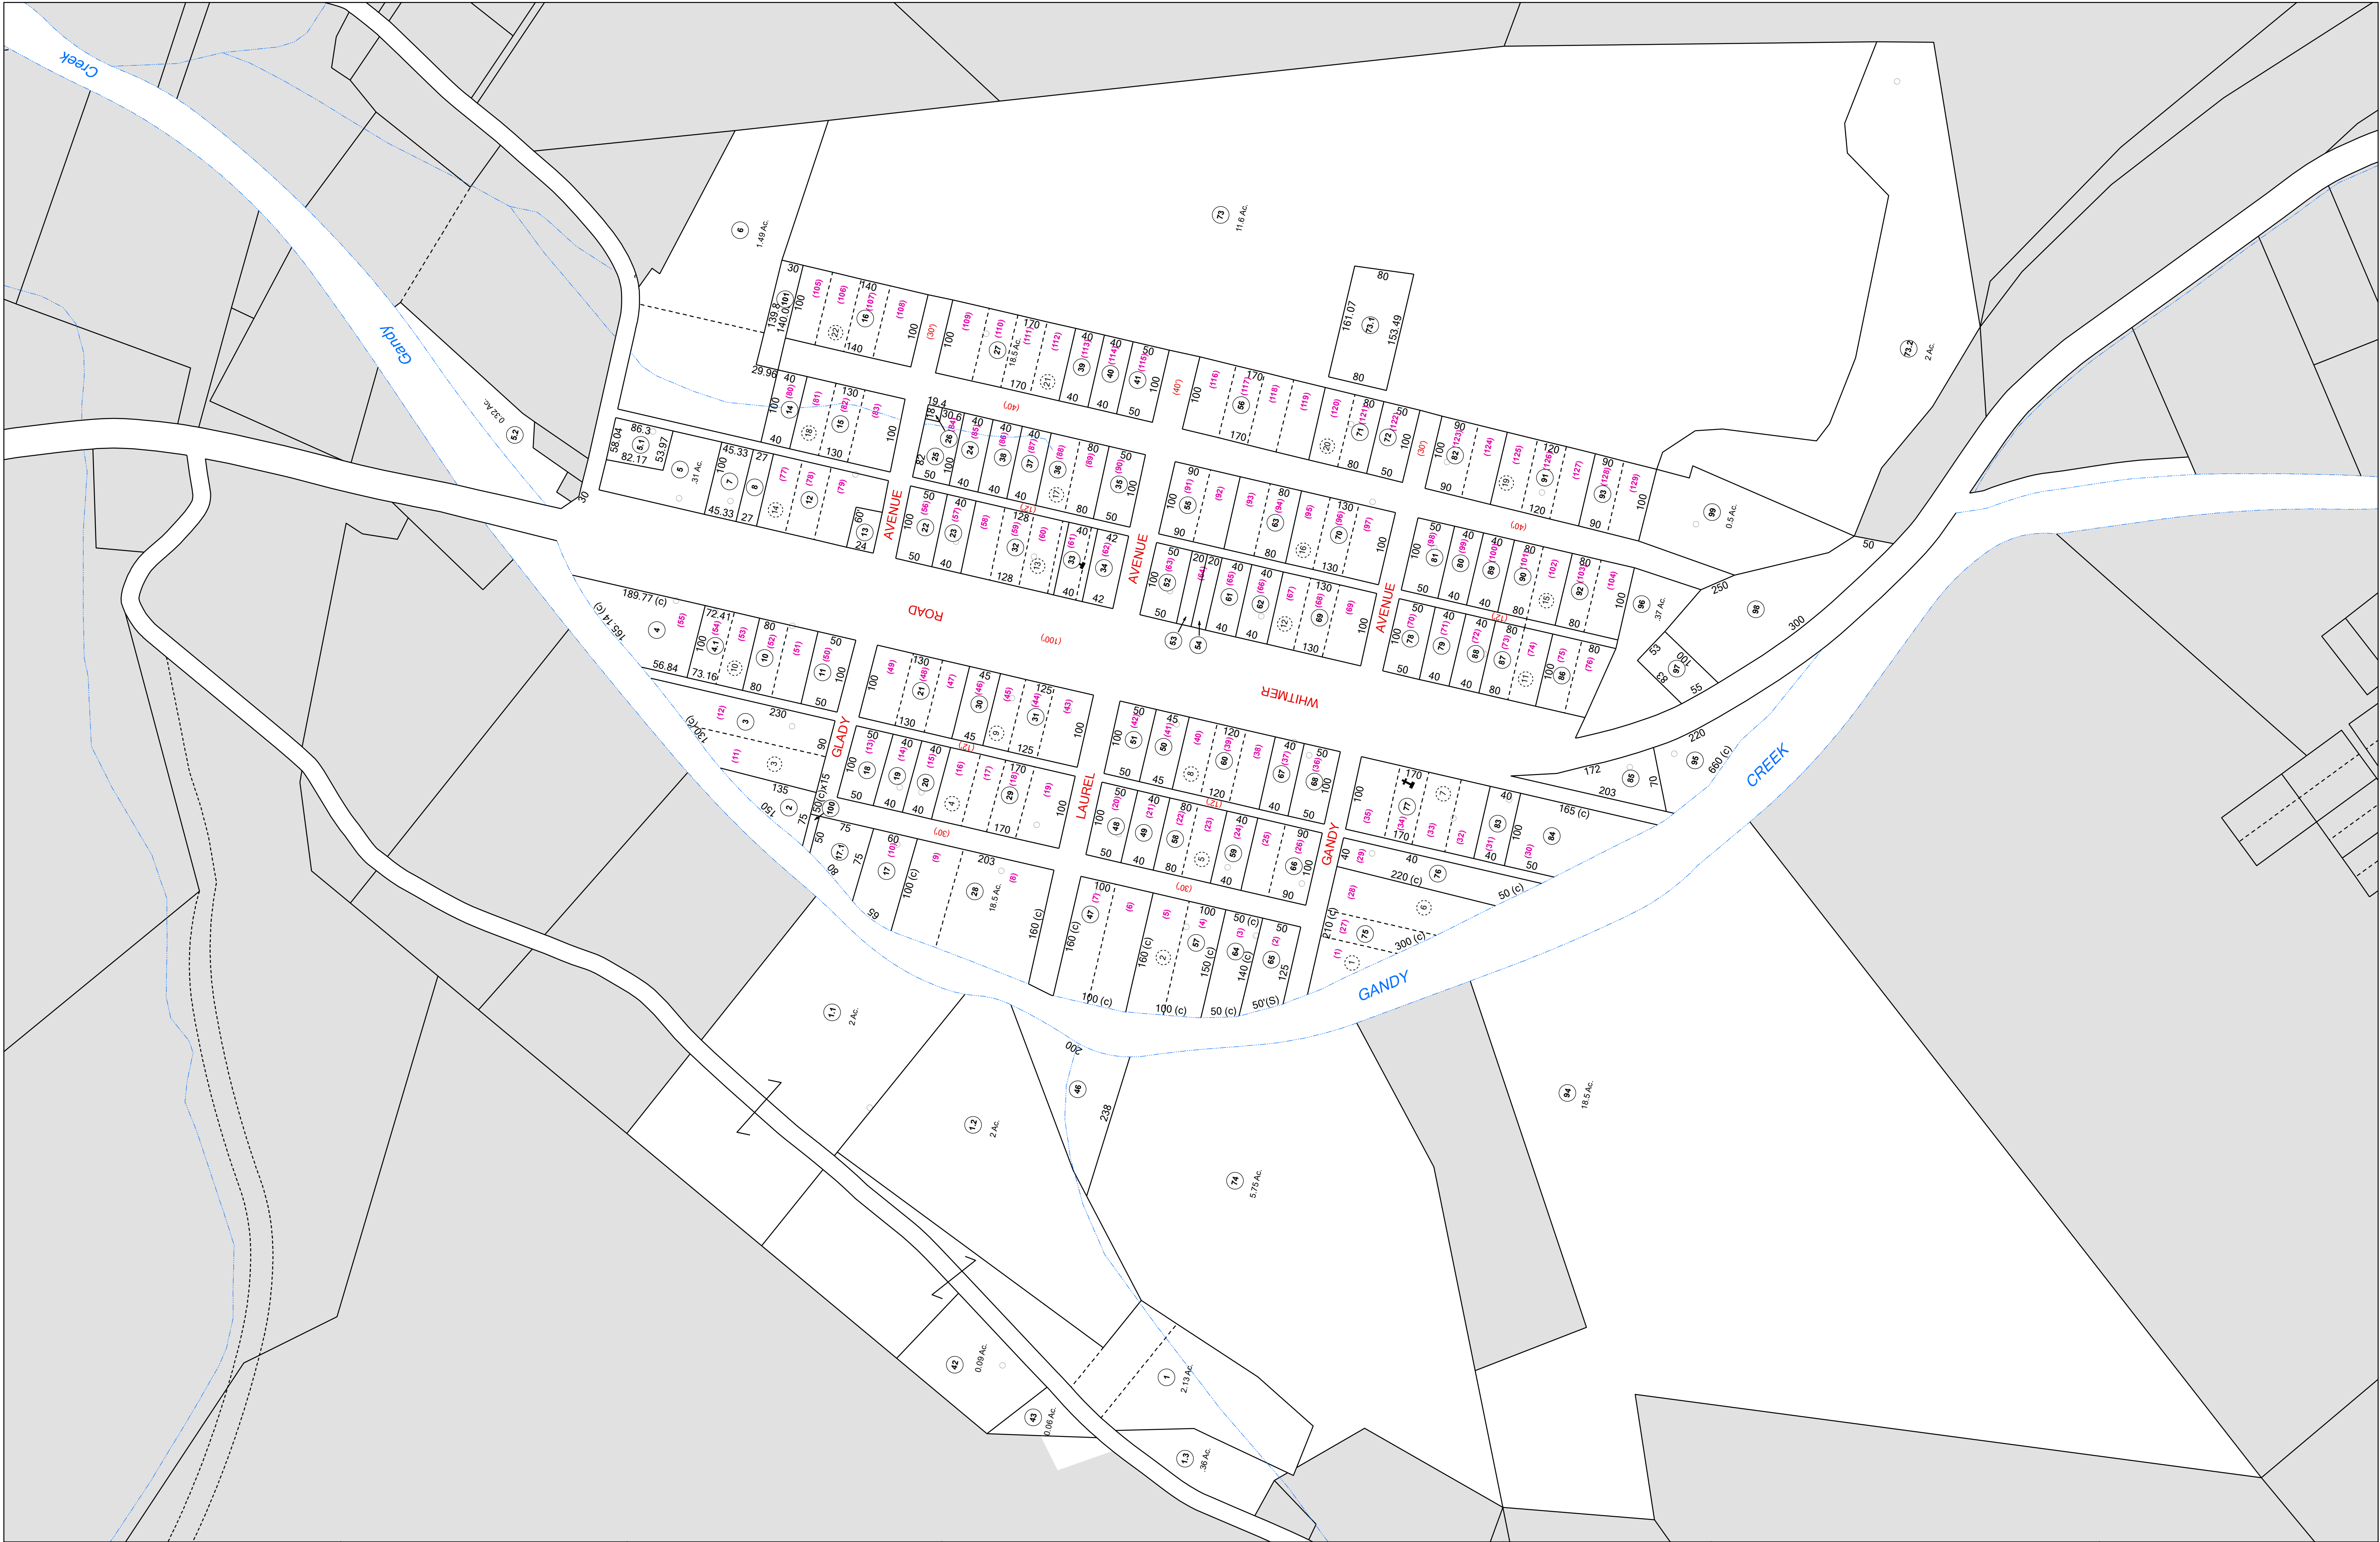

FOR TAX PURPOSES ONLY

LANDMARK

geospatial

Legend

----- District Boundary	Deed lot Number (15)
----- Previous Deed	Parcel or Index Number (9)
----- Property	UNKNOWN
----- Road Easement	Improvement
----- Railroad Right of Way	Cemetery
----- Road Right of Way	School
----- River	Church

All tax maps created under the provisions of reappraisal legislation are the property of the Assessor of Randolph County, West Virginia and the reproduction copying, modification, distribution or sale of such tax maps or any copies thereof without the written permission of the Randolph County Assessor is prohibited by law.

Restriction

1 6-30-1964	10 P.K.Y. 7-1-2002	19		28
2 T.R.L. 7-1987	11 P.K.Y. 7-1-2003	20		29
3 D.F. 7-1-1989	12 A.K.B. 7-1-2006	21		30
4 OGIS D.S.H. 2-23-1991	13 A.K.B. 7-1-2008	22		31
5 OGIS T.L. 4-30-1992	14 A.K.B. 7-1-2009	23		32
6 OGIS S.A.J. 5-3-1993	15 A.S.T. 7-1-2011	24		33
7 OGIS J.E.B. 5-1-1996	16	25		34
8 SLS INC. J.W.M. 3-1997	17	26		35
9 P.K.Y. 7-1-2001	18	27		36

Revisions

170	176
6	4
169	3
175	
184	

RANDOLPH COUNTY

Assessor's Office

Phyllis K. Yokum, Assessor

ELKINS, WV

DRY FORK

District 04 Map No. 4

Date of Publication: 1/30/2024

Scale: 1"=100'