


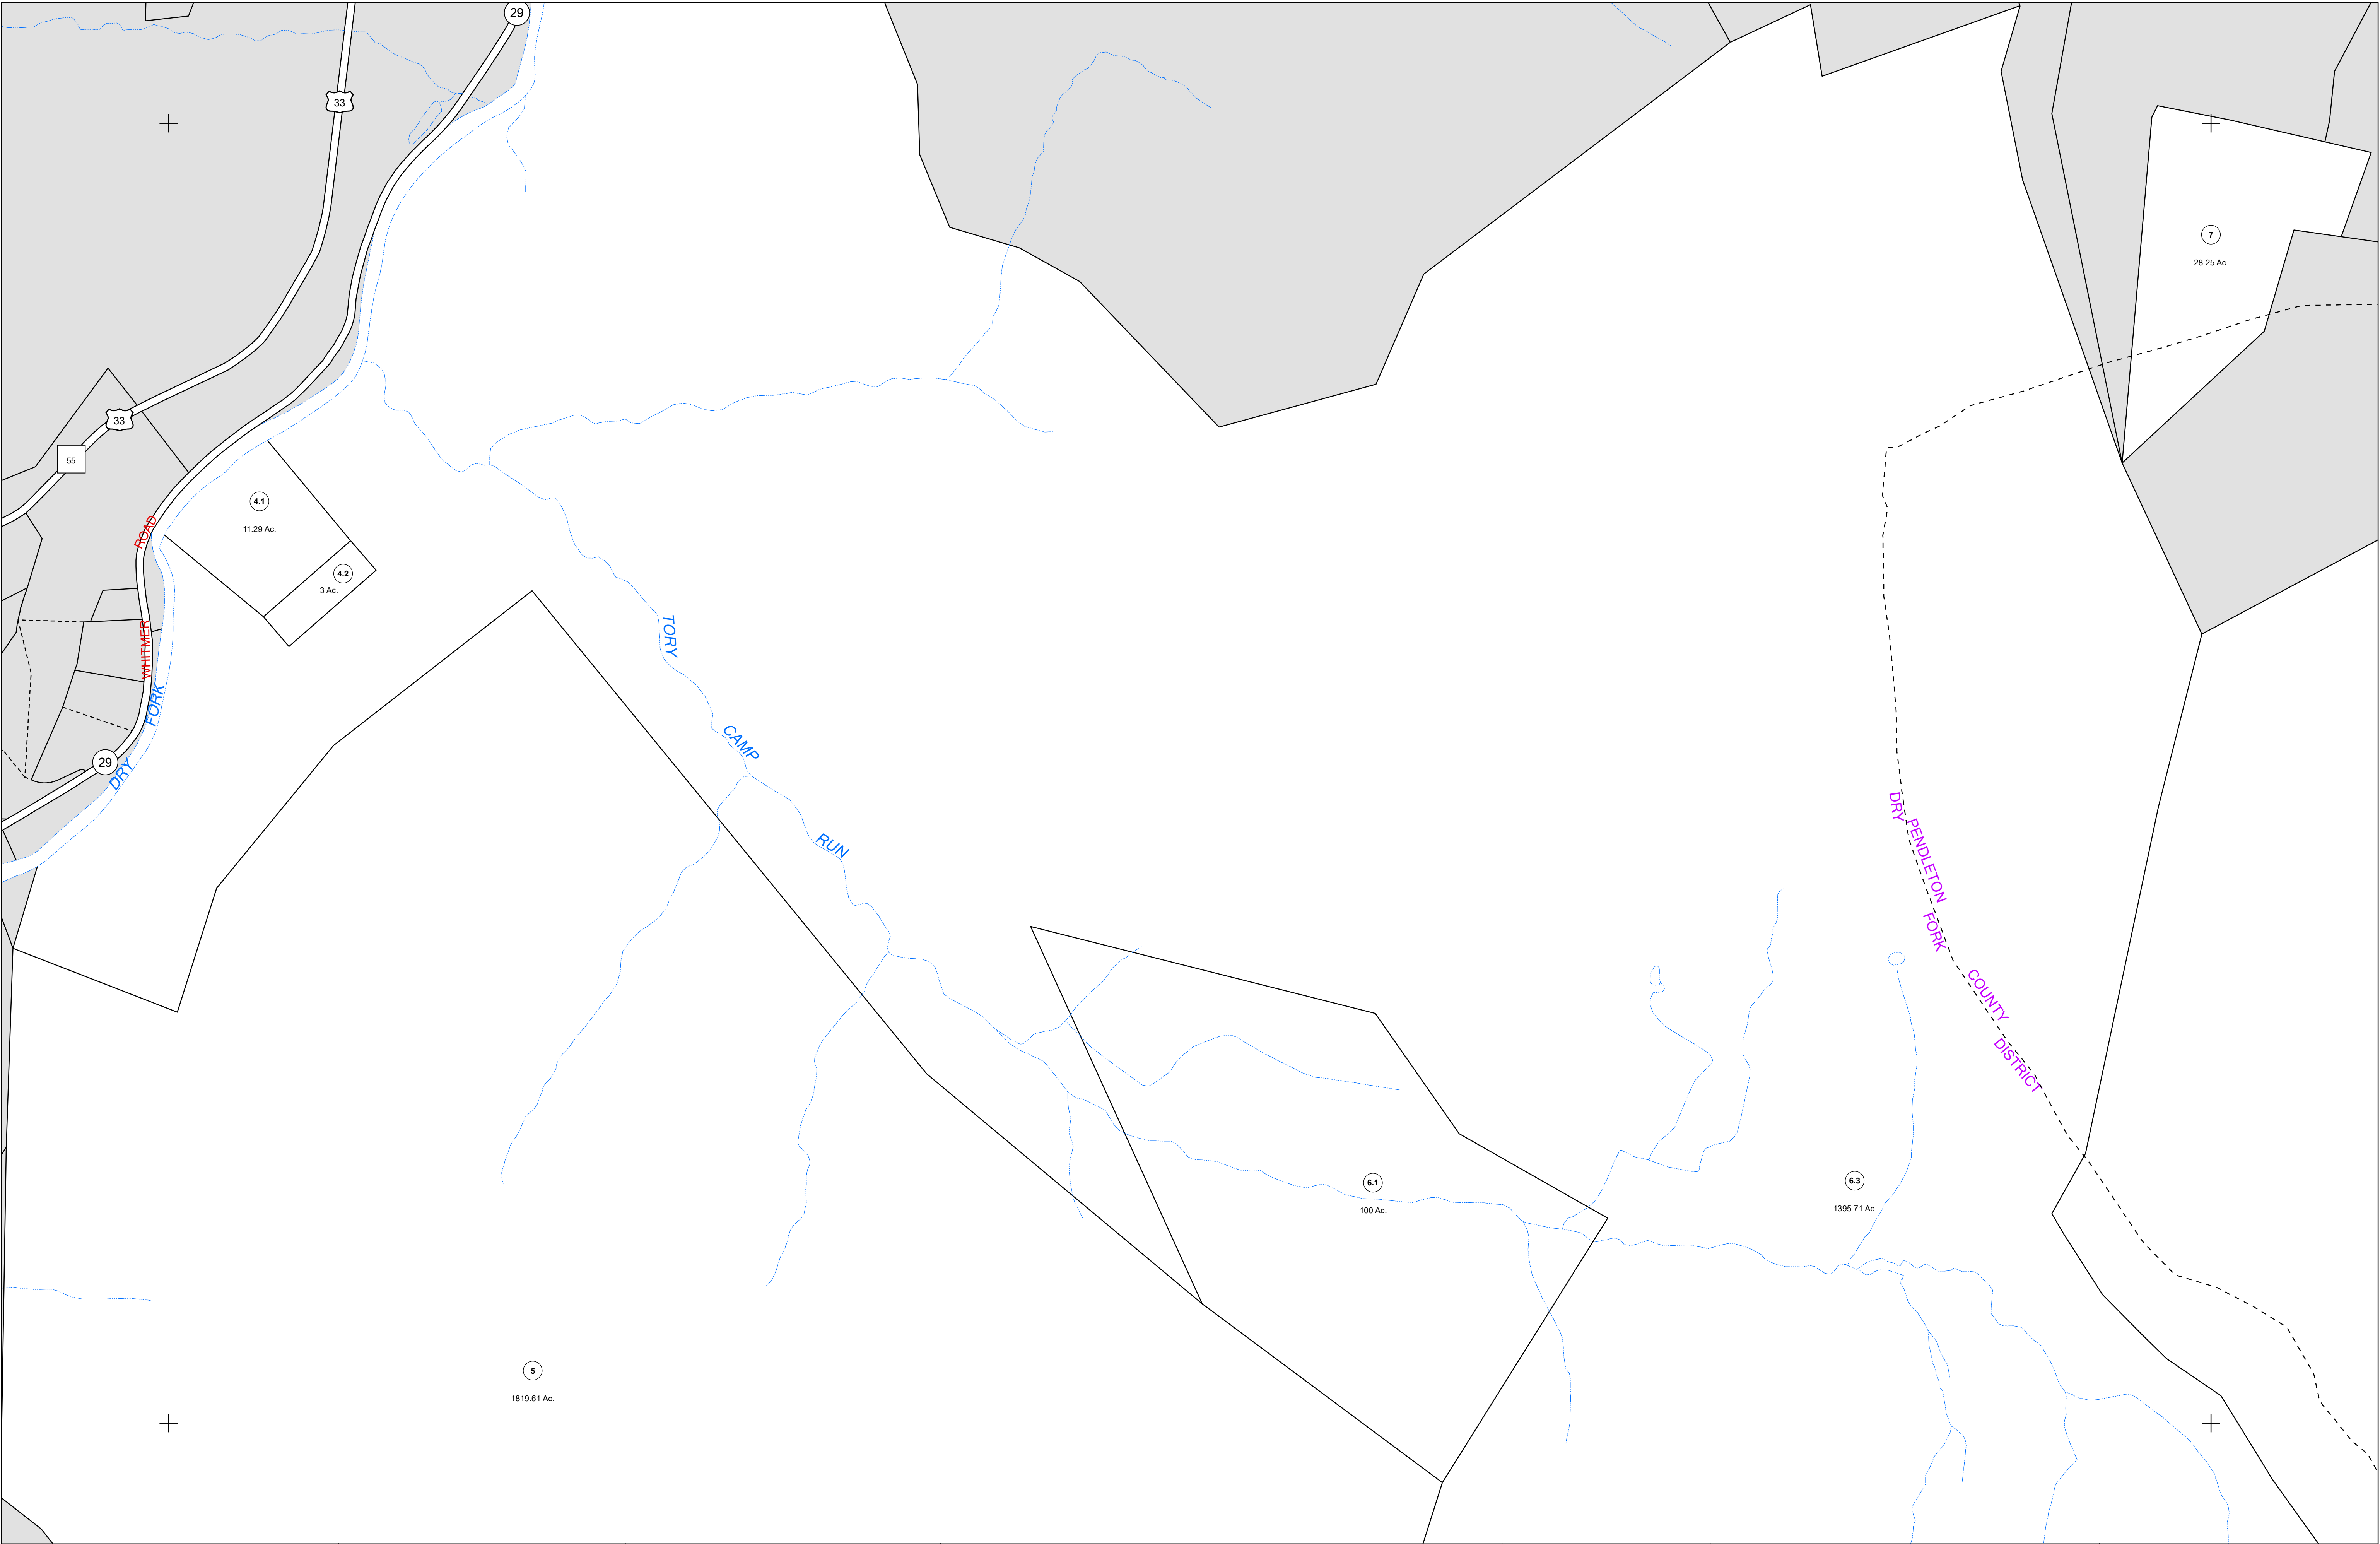

N

FOR TAX PURPOSES ONLY

LANDMARK

geospatial

District Boundary

Previous Deed

Property

Road Easement

Railroad Right of Way

Road Right of Way

River

Deed lot Number

Parcel or Index Number

UNKNOWN

Improvement

Cemetery

School

Church

(15)

9

Restriction

All tax maps created under the provisions of reappraisal legislation are the property of the Assessor of Randolph County, West Virginia and the reproduction copying, modification, distribution or sale of such tax maps or any copies thereof without the written permission of the Randolph County Assessor is prohibited by law.

Revisions

1	6-30-1964	10	19	28
2	D.F. 1-5-1981	11	20	29
3	N.C.S. 7-1-1986	12	21	30
4	D.F. 7-1-1989	13	22	31
5	OGIS S.A.J. 2-27-1991	14	23	32
6	OGIS T.L. 4-30-1992	15	24	33
7	OGIS J.E.B. 3-15-1994	16	25	34
8	A.K.B. 7-1-2005	17	26	35
9		18	27	36

144	3 145	146
151	152	153
158	159	

OFFICE OF THE ASSESSOR

RANDOLPH COUNTY

WEST VIRGINIA

RANDOLPH COUNTY

Assessor's Office

Phyllis K. Yokum, Assessor

ELKINS, WV

District 04

Map No. 152

Date of Publication: 1/30/2024

Scale: 1"=400'