


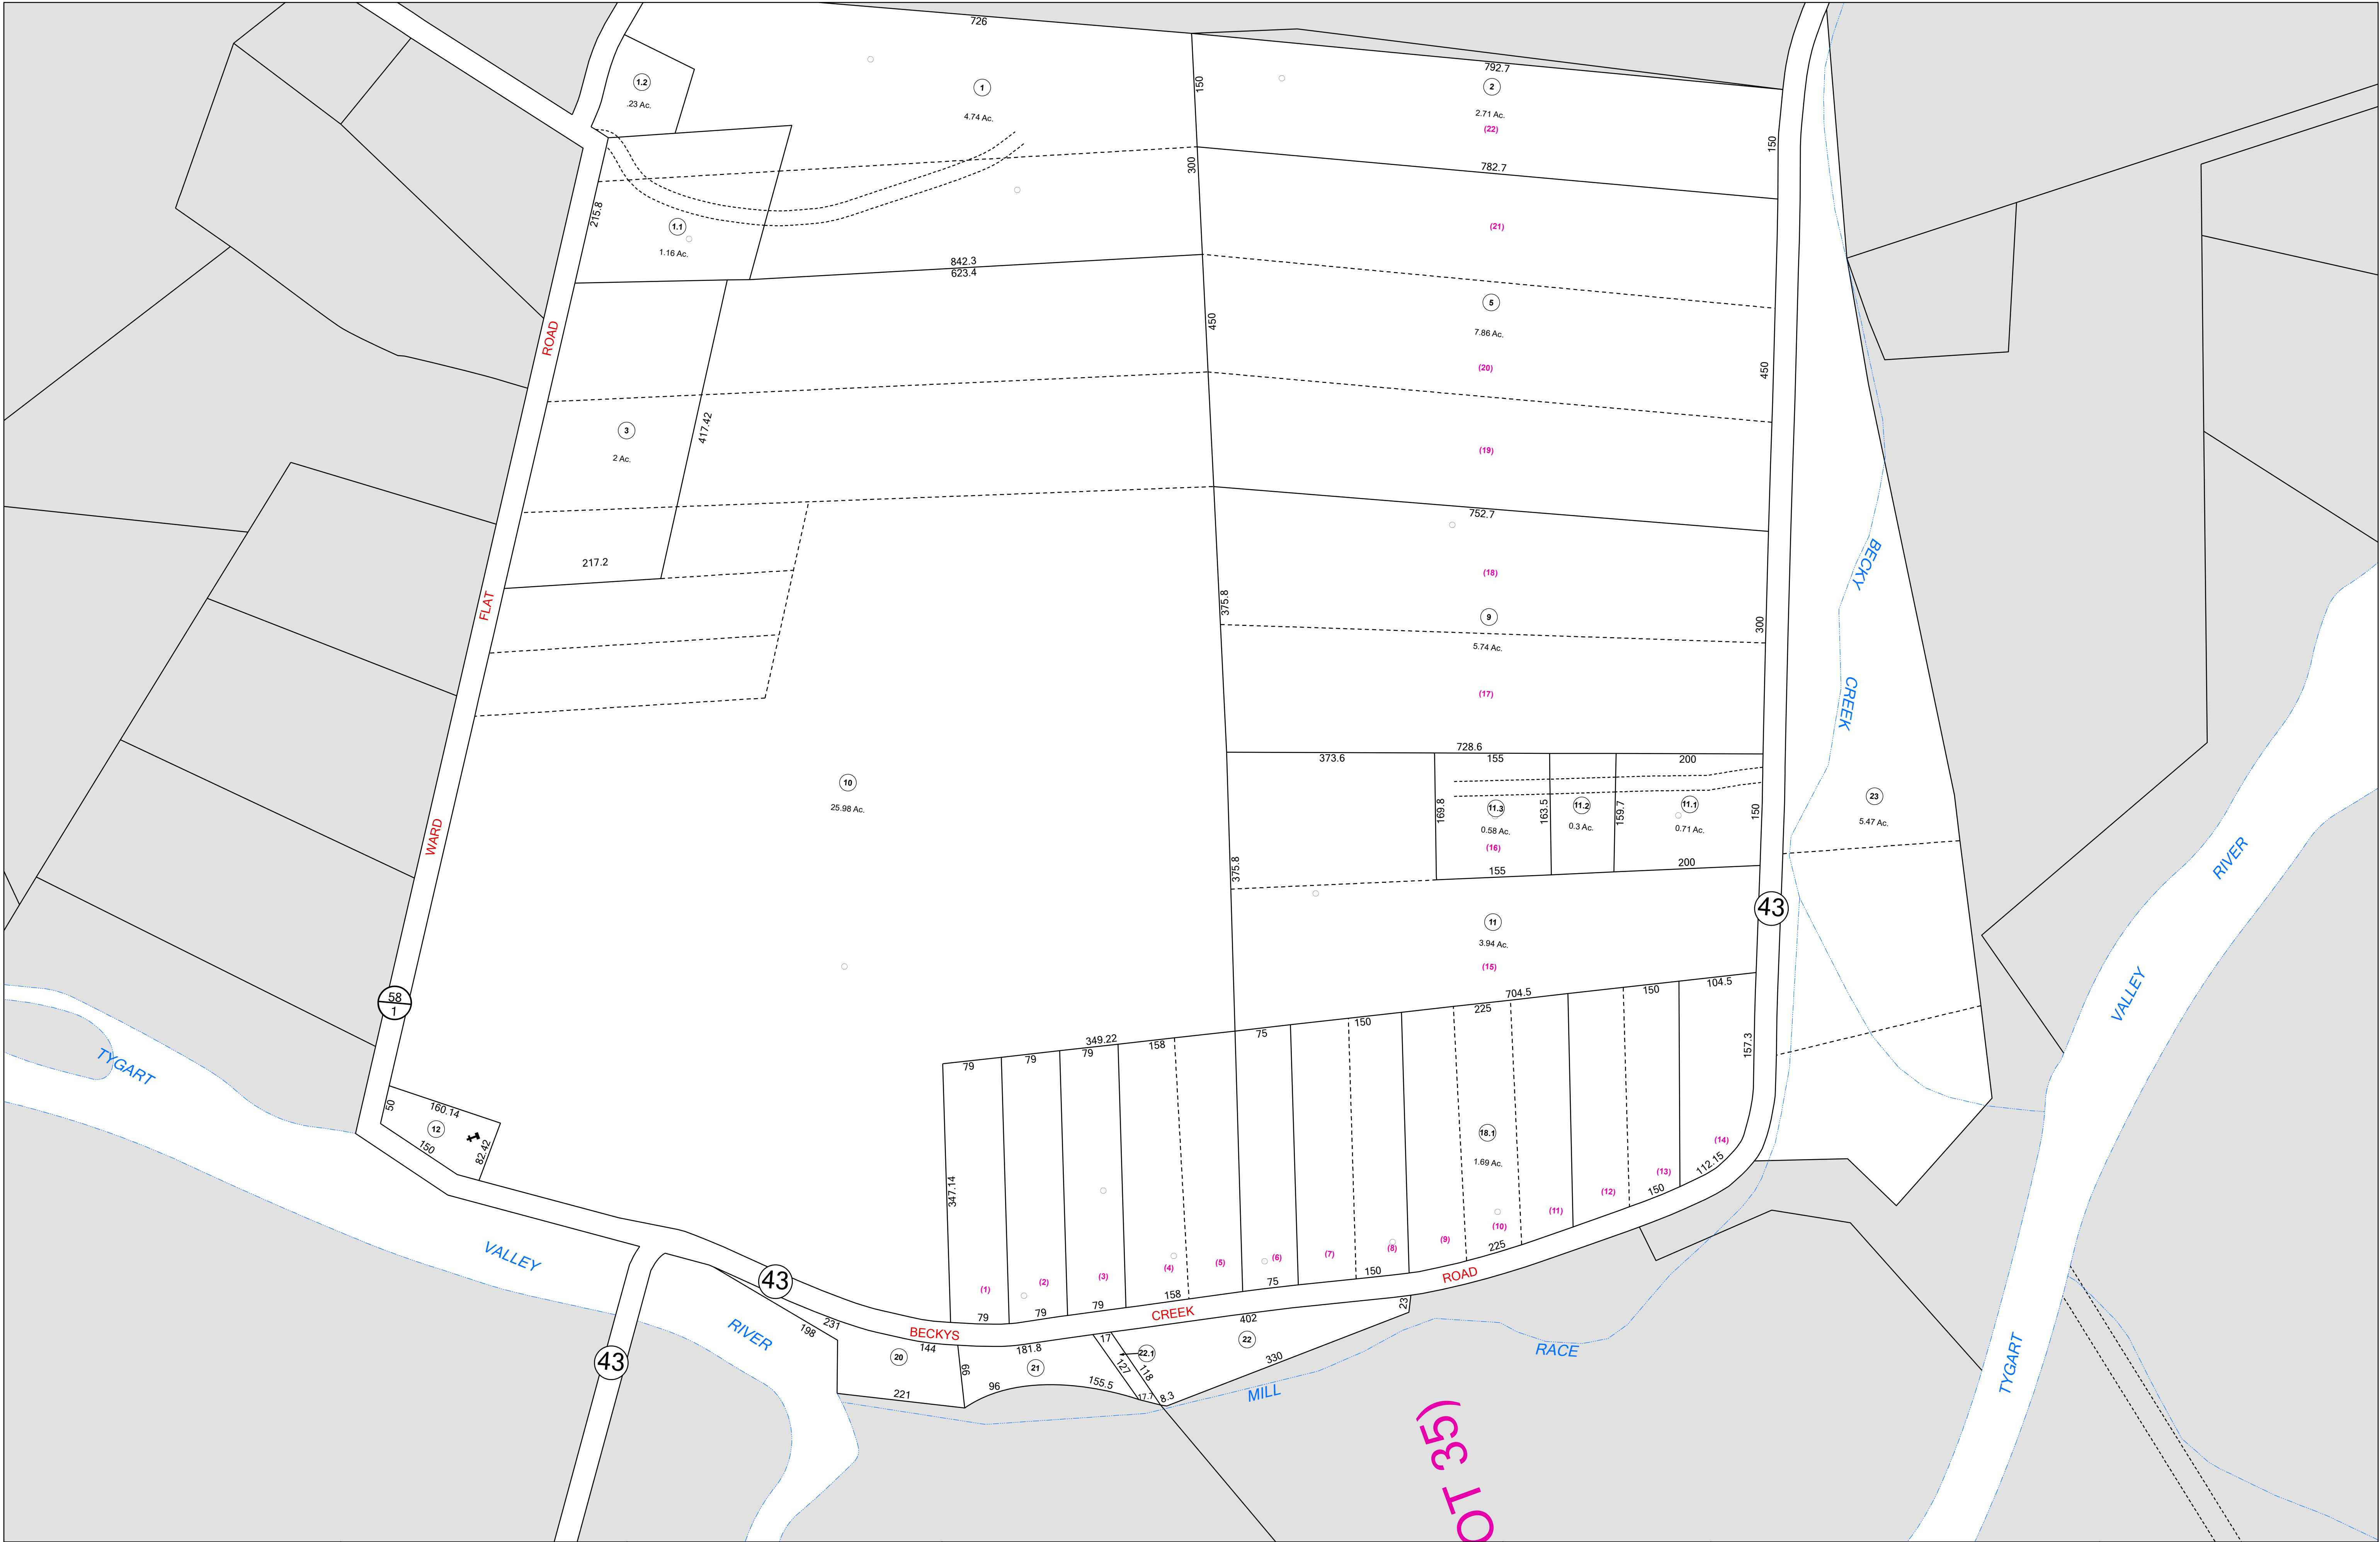

FOR TAX PURPOSES ONLY

LANDMARK
geospatial

Legend

----- District Boundary	Deed lot Number (15)
----- Previous Deed	Parcel or Index Number (9)
----- Property	UNKNOWN
----- Road Easement	Improvement
----- Railroad Right of Way	Cemetery
----- Road Right of Way	School
----- River	Church

Restriction

All tax maps created under the provisions of reappraisal legislation are the property of the Assessor of Randolph County, West Virginia and the reproduction, copying, modification, distribution or sale of such tax maps or any copies thereof without the written permission of the Randolph County Assessor is prohibited by law.

Revisions

1 6-30-1964	10	19	28
2 T.R.L. 7-1-1980	11	20	29
3 D.F. 7-1-1983	12	21	30
4 N.C.S. 7-1-1987	13	22	31
5 R.E.B. 7-1-1988	14	23	32
6 OGIS J.E.B. 4-15-1992	15	24	33
7 OGIS J.E.B. 4-20-1995	16	25	34
8 SLS INC. J.W.M. 4-1997	17	26	35
9	18	27	36

2

1 119

112

127

RANDOLPH COUNTY

Assessor's Office

Phyllis K. Yokum, Assessor

ELKINS, WV

HUTTONSVILLE

District 09 Map No. 1

Date of Publication: 1/30/2024

Scale: 1"=100'