


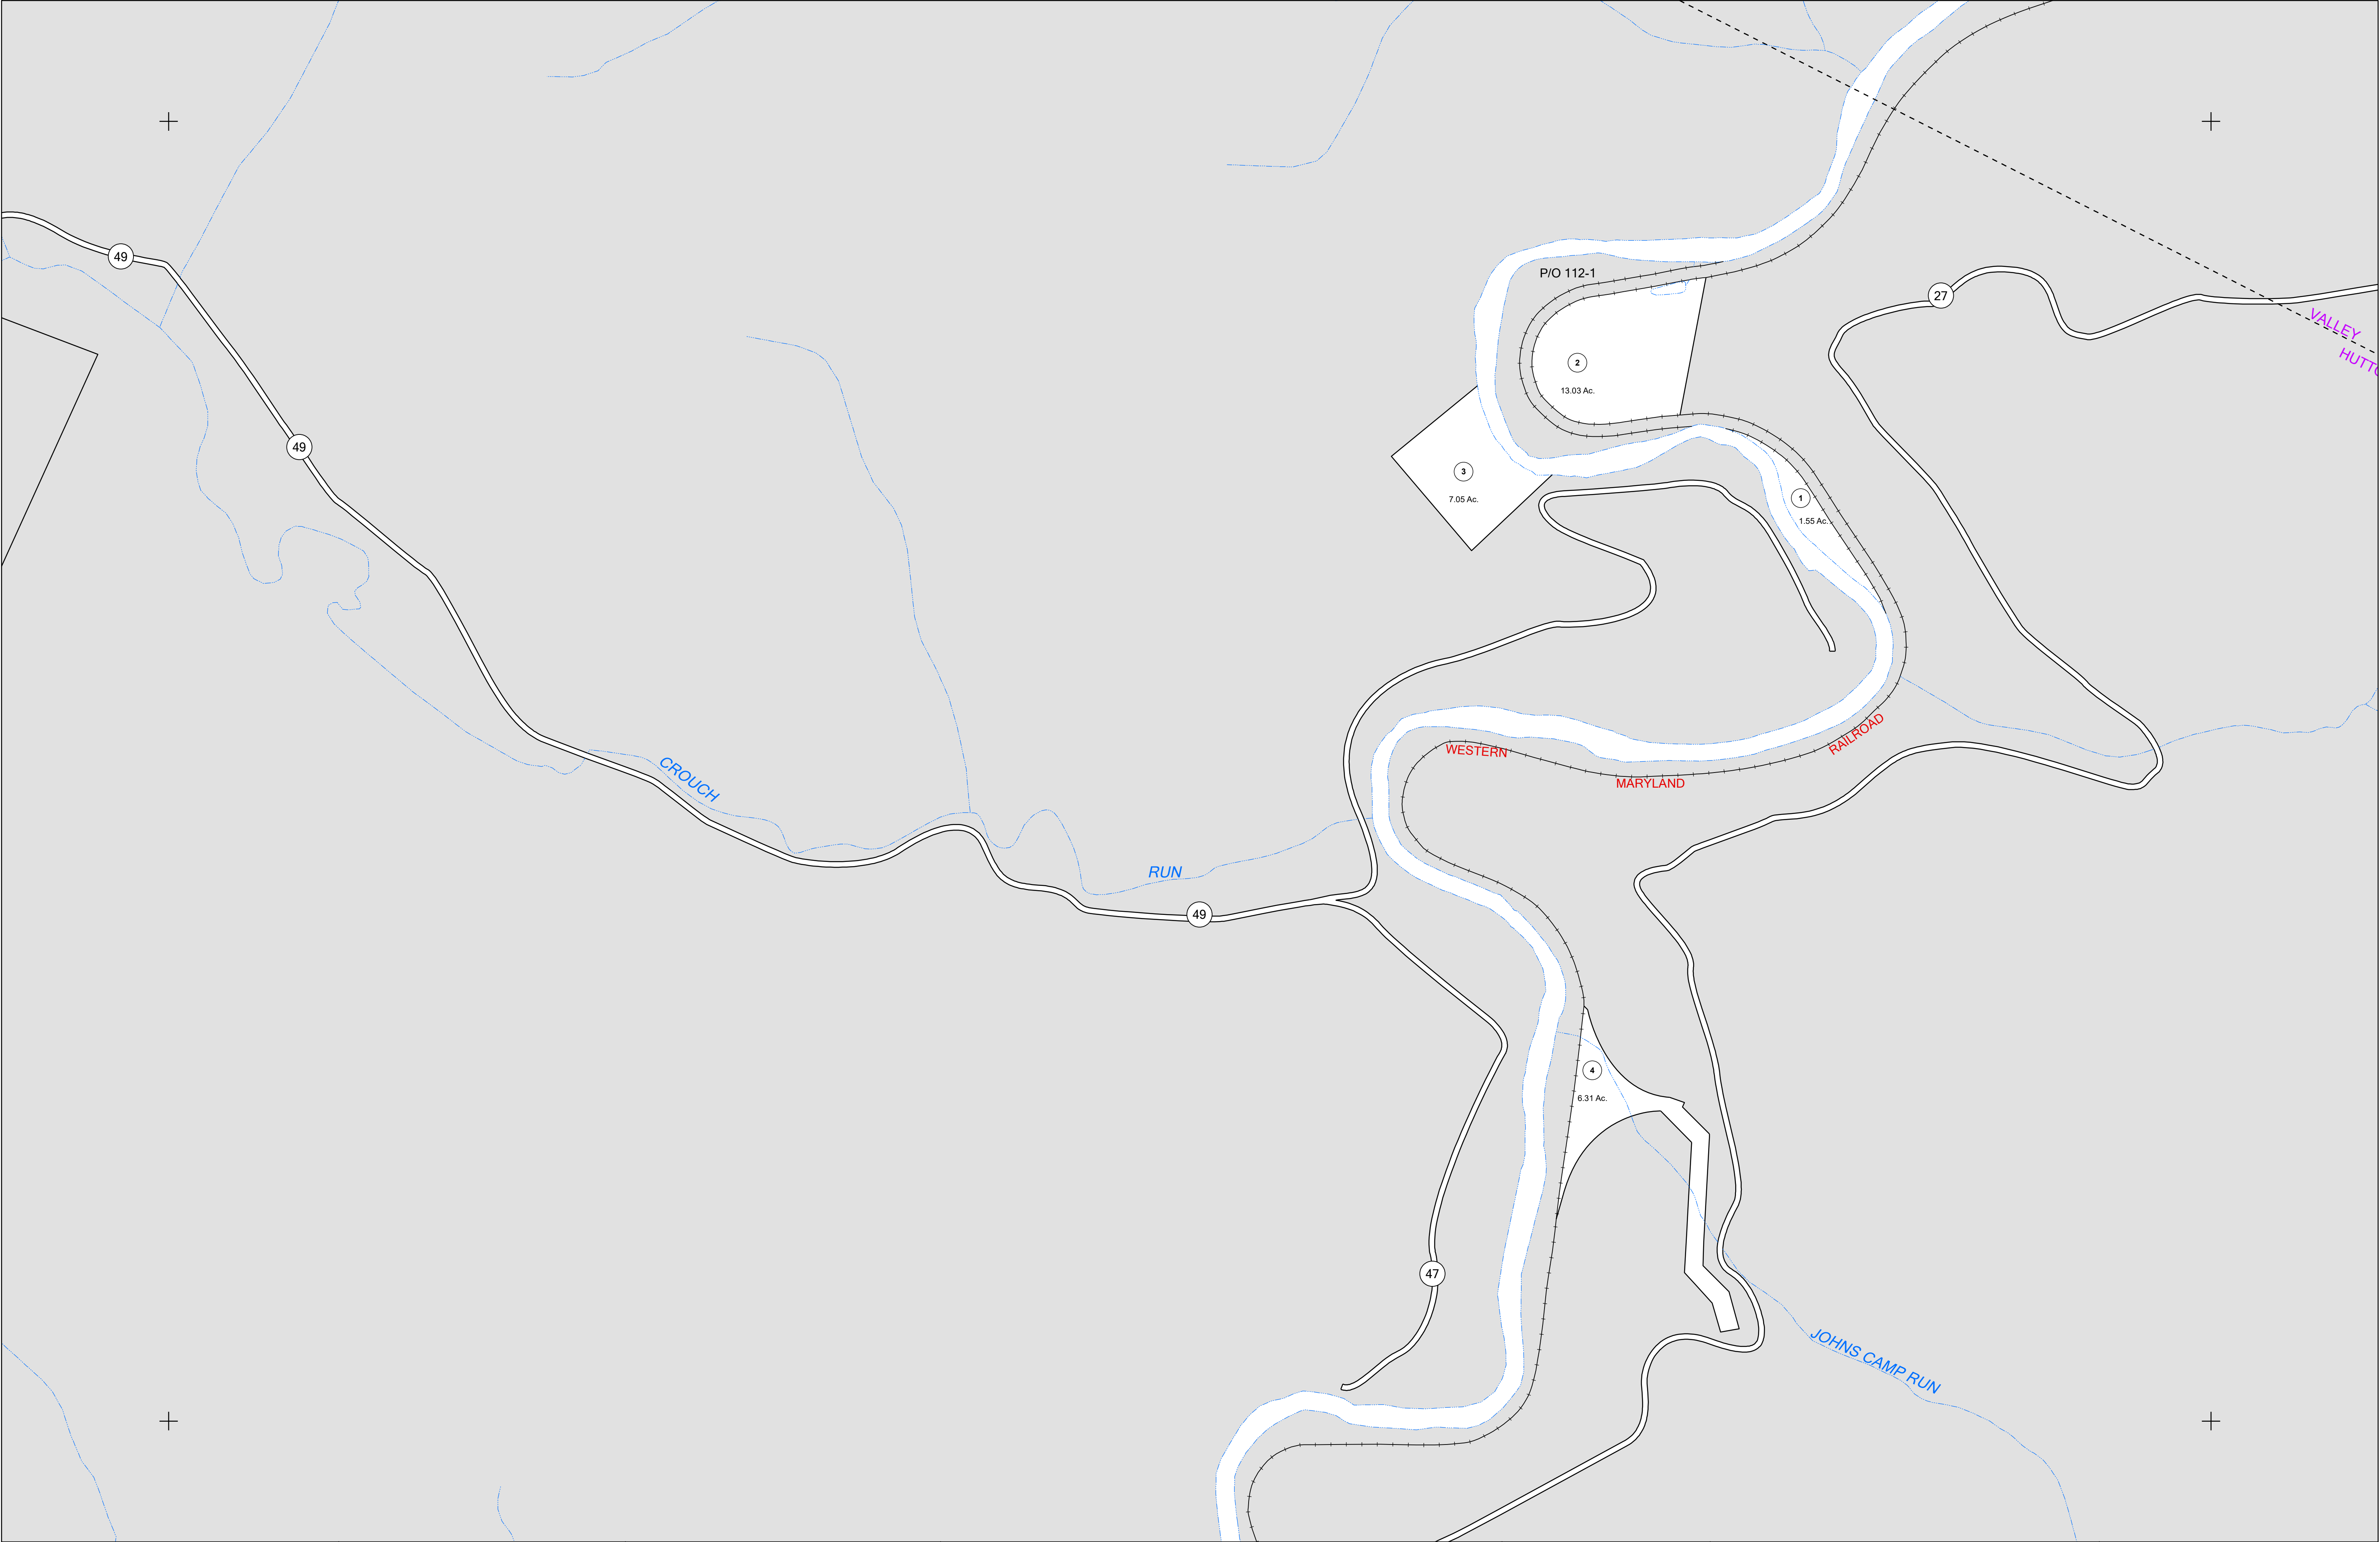

N

FOR TAX PURPOSES ONLY

LANDMARK

geospatial

District Boundary

Previous Deed

Property

Road Easement

Railroad Right of Way

Road Right of Way

River

Deed lot Number

Parcel or Index Number

UNKNOWN

Improvement

Cemetery

School

Church

(15)

9

Restriction

All tax maps created under the provisions of reappraisal legislation are the property of the Assessor of Randolph County, West Virginia and the reproduction copying, modification, distribution or sale of such tax maps or any copies thereof without the written permission of the Randolph County Assessor is prohibited by law.

Revisions

1	6-30-1964	10		19		28	
2	D.F. 7-1-198	11		20		29	
3	SLS INC. D.S.W. 4-24-1998			21		30	
4	P.K.Y. 7-1-2000	13		22		31	
5	P.K.Y. 7-1-2003	14		23		32	
6		15		24		33	
7		16		25		34	
8		17		26		35	
9		18		27		36	

136 115	137 116	138
122	123	124
130	131	132

OFFICE OF THE ASSESSOR

RANDOLPH COUNTY

WEST VIRGINIA

RANDOLPH COUNTY

Assessor's Office

Phyllis K. Yokum, Assessor

ELKINS, WV

District 09

Map No. 123

Date of Publication: 1/30/2024

Scale: 1"=400'