


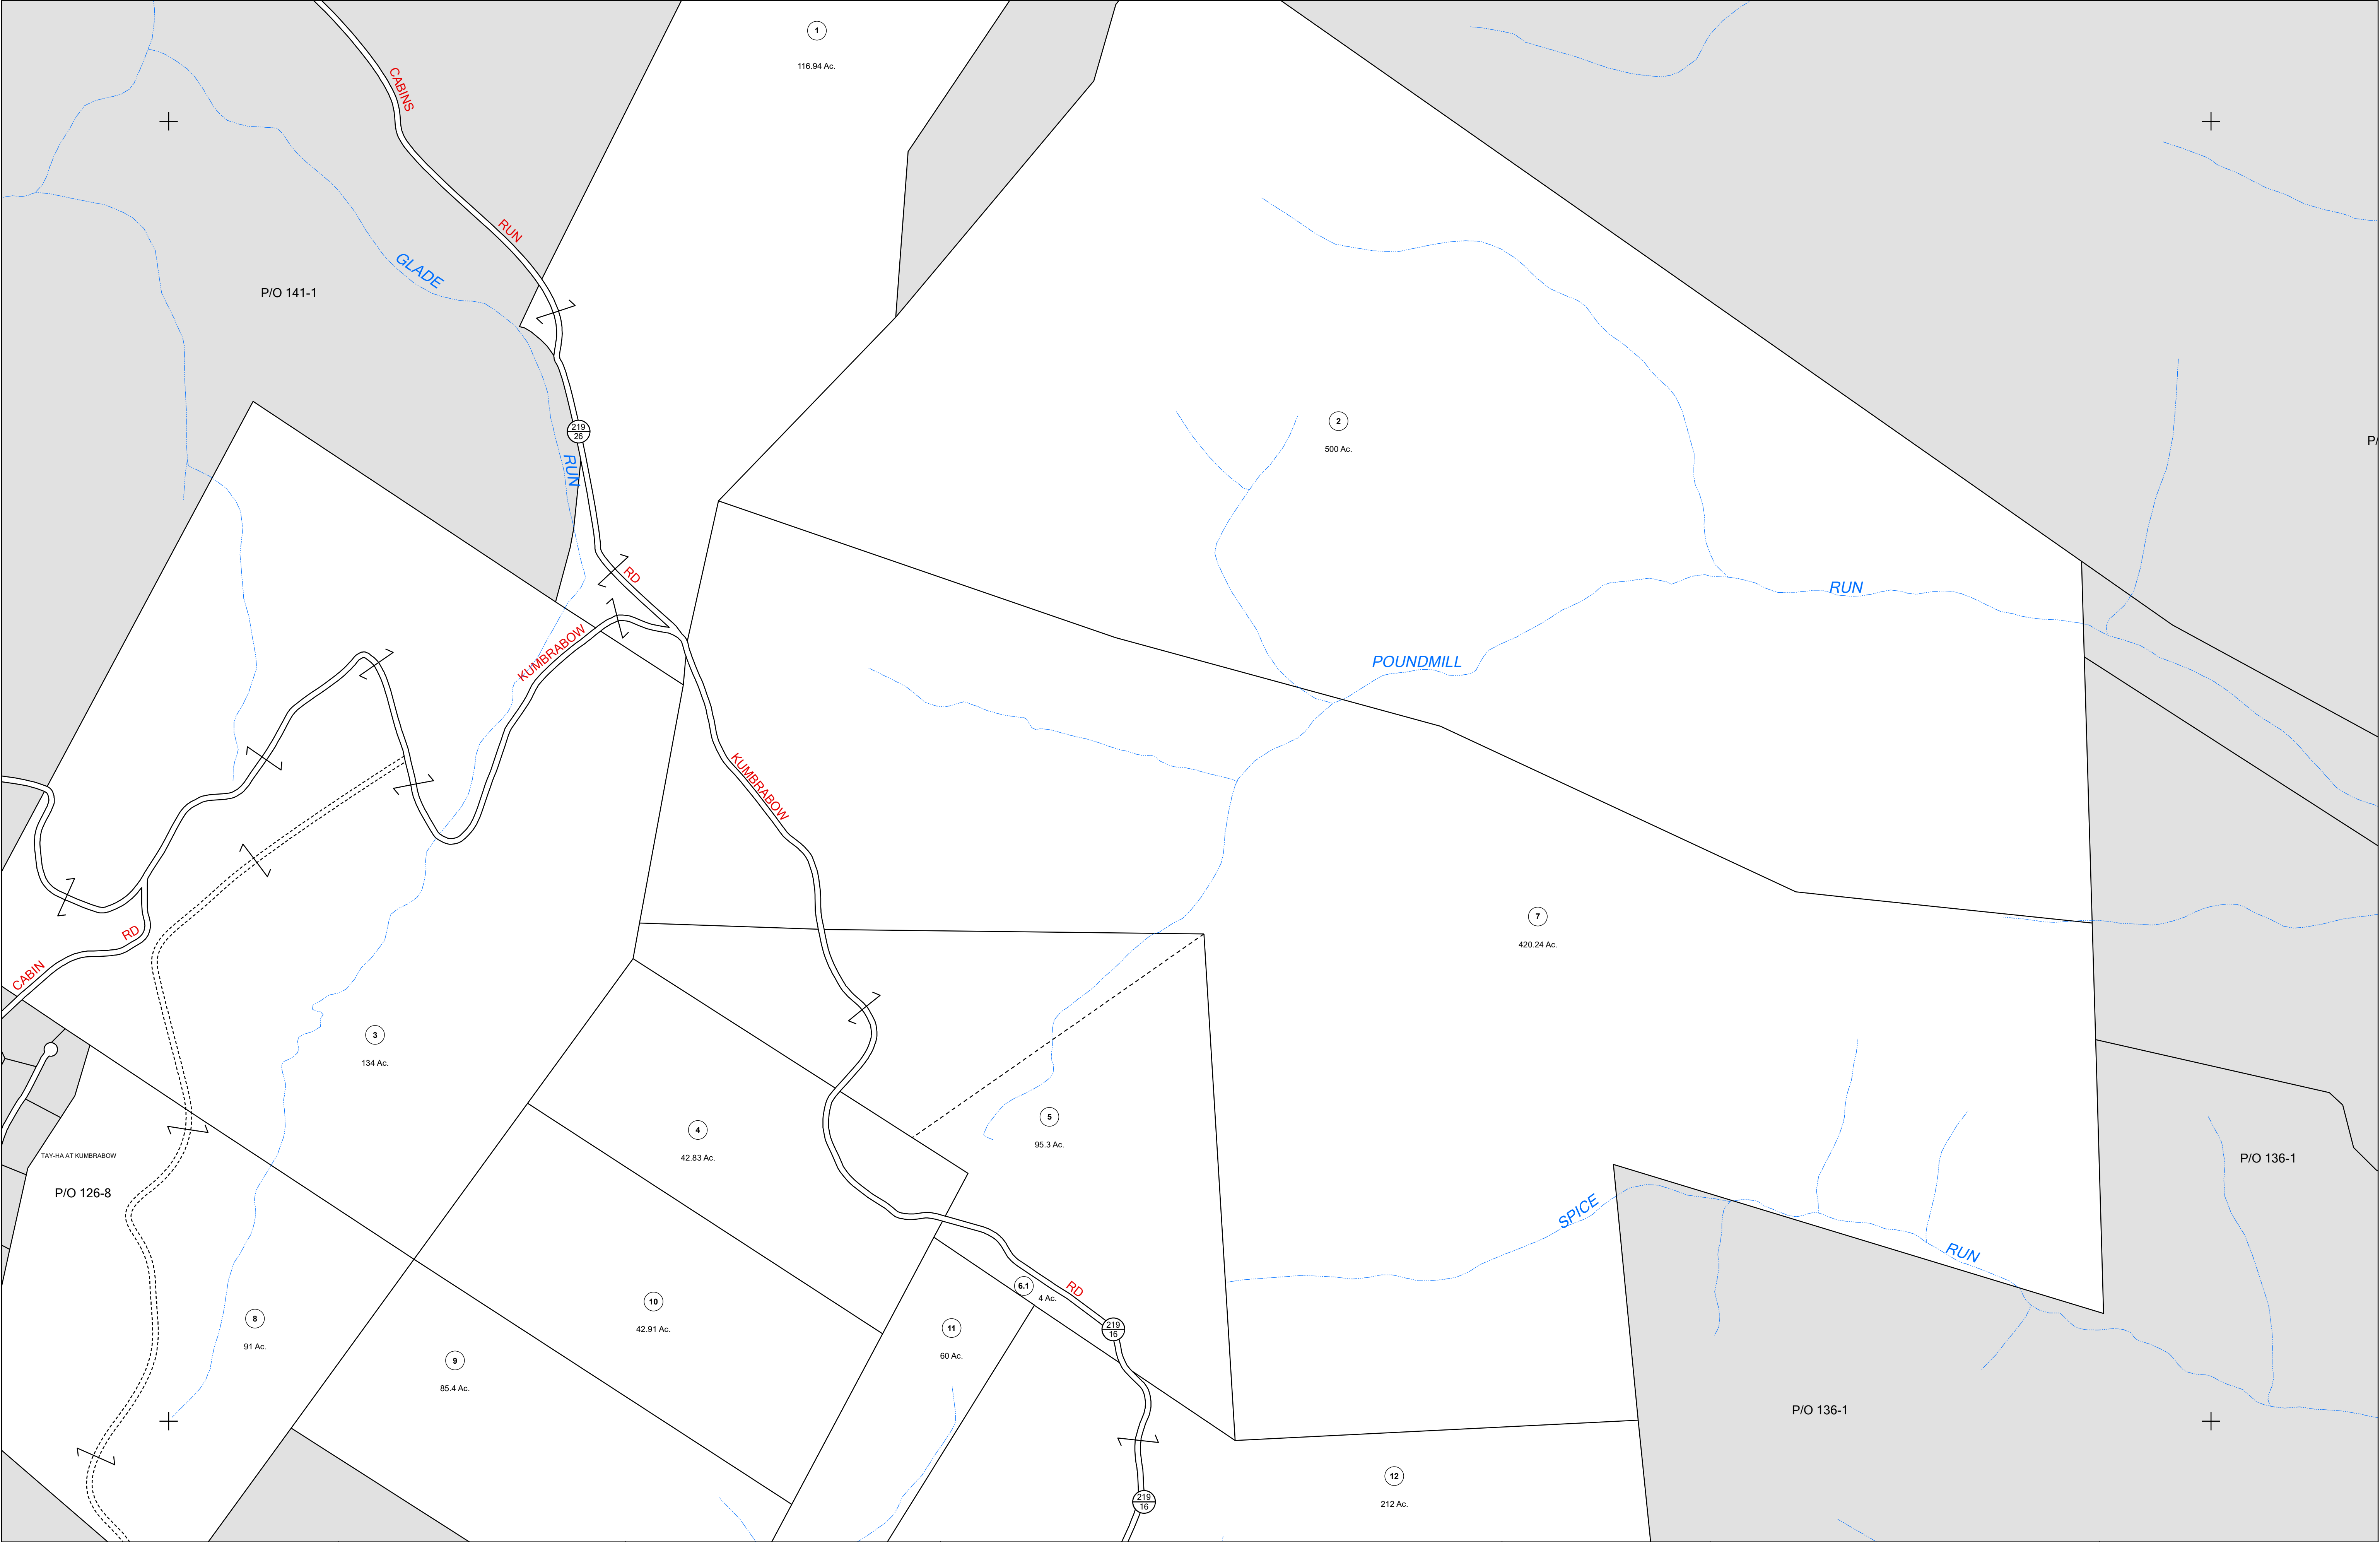



FOR TAX PURPOSES ONLY
LANDMARK
geospatial

Legend

----- District Boundary	Deed lot Number (15)
----- Previous Deed	Parcel or Index Number (9)
----- Property	UNKNOWN
----- Road Easement	Improvement
----- Railroad Right of Way	Cemetery
----- Road Right of Way	School
----- River	Church

Restriction

All tax maps created under the provisions of reappraisal legislation are the property of the Assessor of Randolph County, West Virginia and the reproduction, copying, modification, distribution or sale of such tax maps or any copies thereof without the written permission of the Randolph County Assessor is prohibited by law.

Revisions

1	6-30-1964	10	19	28
2	D.F. 7-1-1989	11	20	29
3	OGIS 3-1-1991	12	21	30
4	OGIS J.E.B. 4-15-1996	13	22	31
5	OGIS J.E.B. 5-1-1996	14	23	32
6	SLS INC. J.W.M. 4-1997	15	24	33
7	A.K.B. 7-1-2009	16	25	34
8		17	26	35
9		18	27	36

151 117	152 118	119 121
125 158	126	127
134	135	136



RANDOLPH COUNTY
Assessor's Office
Phyllis K. Yokum, Assessor
ELKINS, WV

HUTTONSVILLE

District 09 Map No. 126
Date of Publication: 1/30/2024
Scale: 1"=400'