


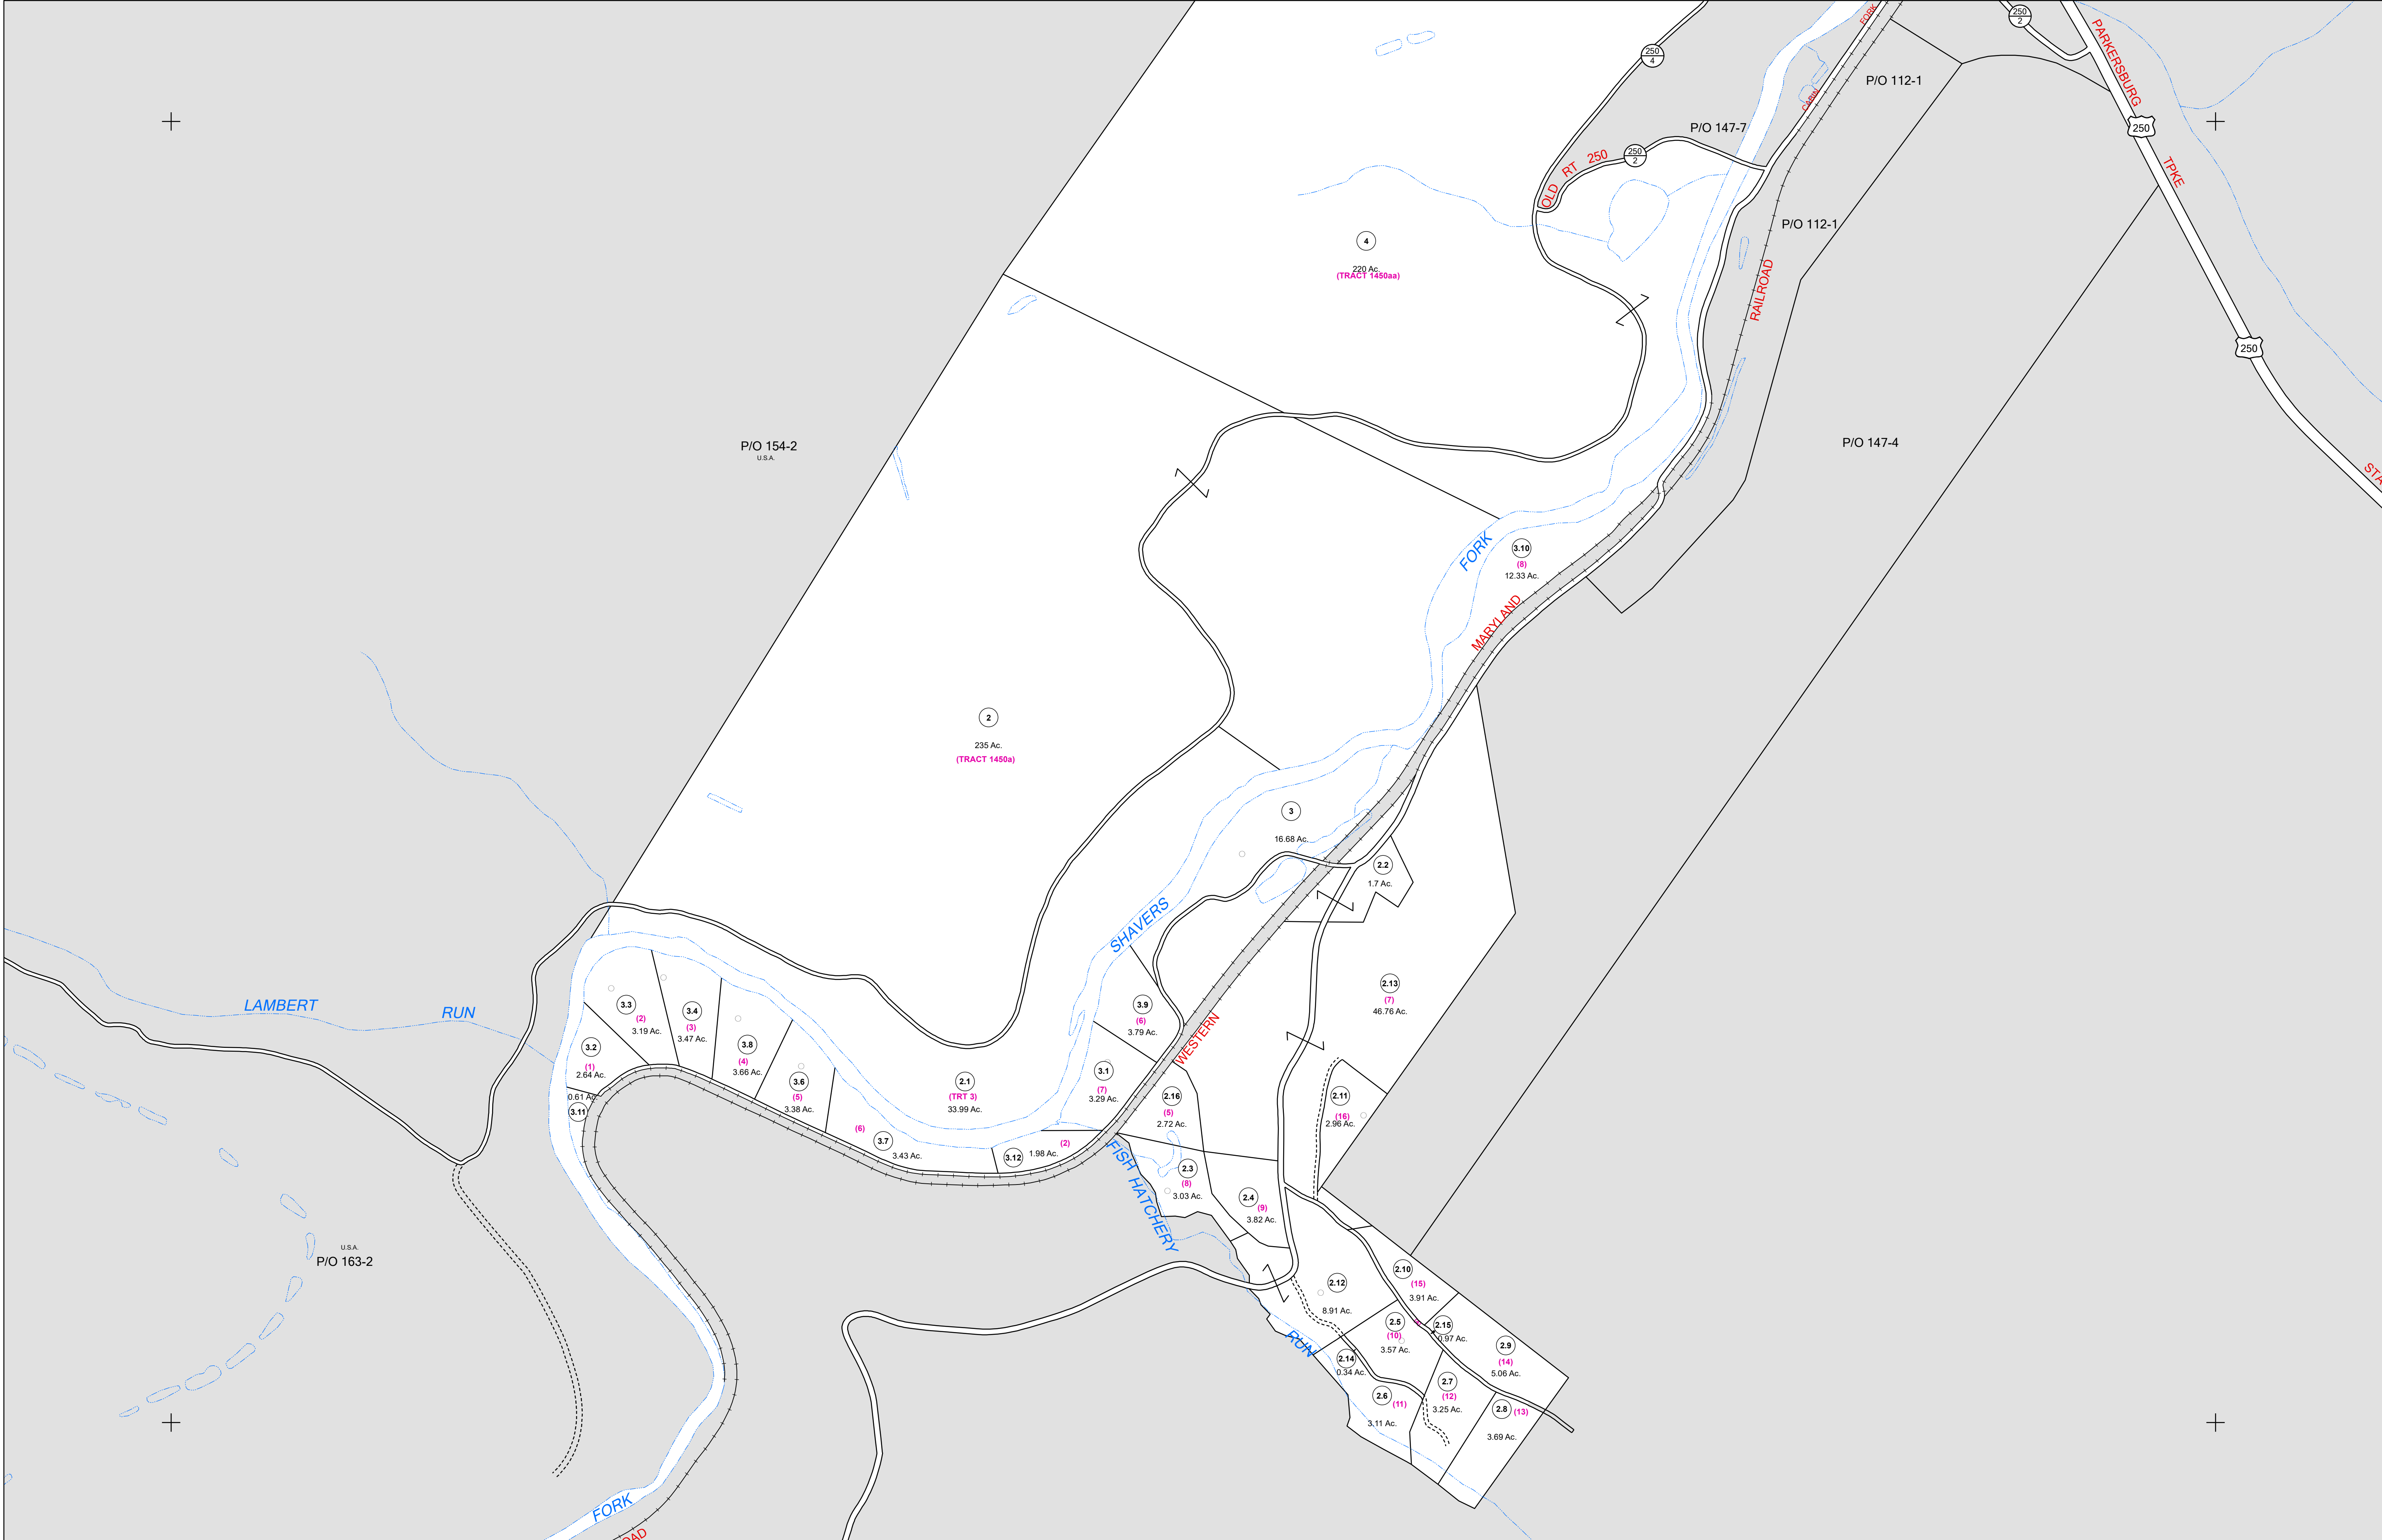

FOR TAX
PURPOSES ONLY
LANDMARK
geospatial

Legend			
	District Boundary	Deed lot Number	(15)
	Previous Deed	Parcel or Index Number	9
	Property	UNKNOWN	
	Road Easement	Improvement	o
	Road Right of Way	Cemetery	
	Road Right of Way	School	
	River	Church	

All tax maps created under the provisions of reappraisal legislation are the property of the Assessor of Randolph County, West Virginia and the reproduction, copying, modification, distribution or sale of such tax maps or any copies thereof without the written permission of the Randolph County Assessor is prohibited by law.

Revisions				
1	6-30-1964	10	P.K.Y. 7-1-2002	19
2	D.F. 7-1-1984	11	P.K.Y. 7-1-2003	20
3	R.E.B. 7-1-1988	12		21
4	OGIS 3-1-1991	13		22
5	OGIS J.E.B. 4-15-1992	14		23
6	SLS INC. J.W.M. 4-19-95	15		24
7	P.K.Y. 7-1-1999	16		25
8	P.K.Y. 7-1-2000	17		26
9	P.K.Y. 7-1-2001	18		27

146	147	148
154	155	156
159	160	161



RANDOLPH COUNTY
Assessor's Office
Phyllis K. Yokum, Assessor
ELKINS, WV

HUTTONSVILLE

District 09 Map No. 155

Date of Publication: 1/30/2024

Scale: 1"=400'