


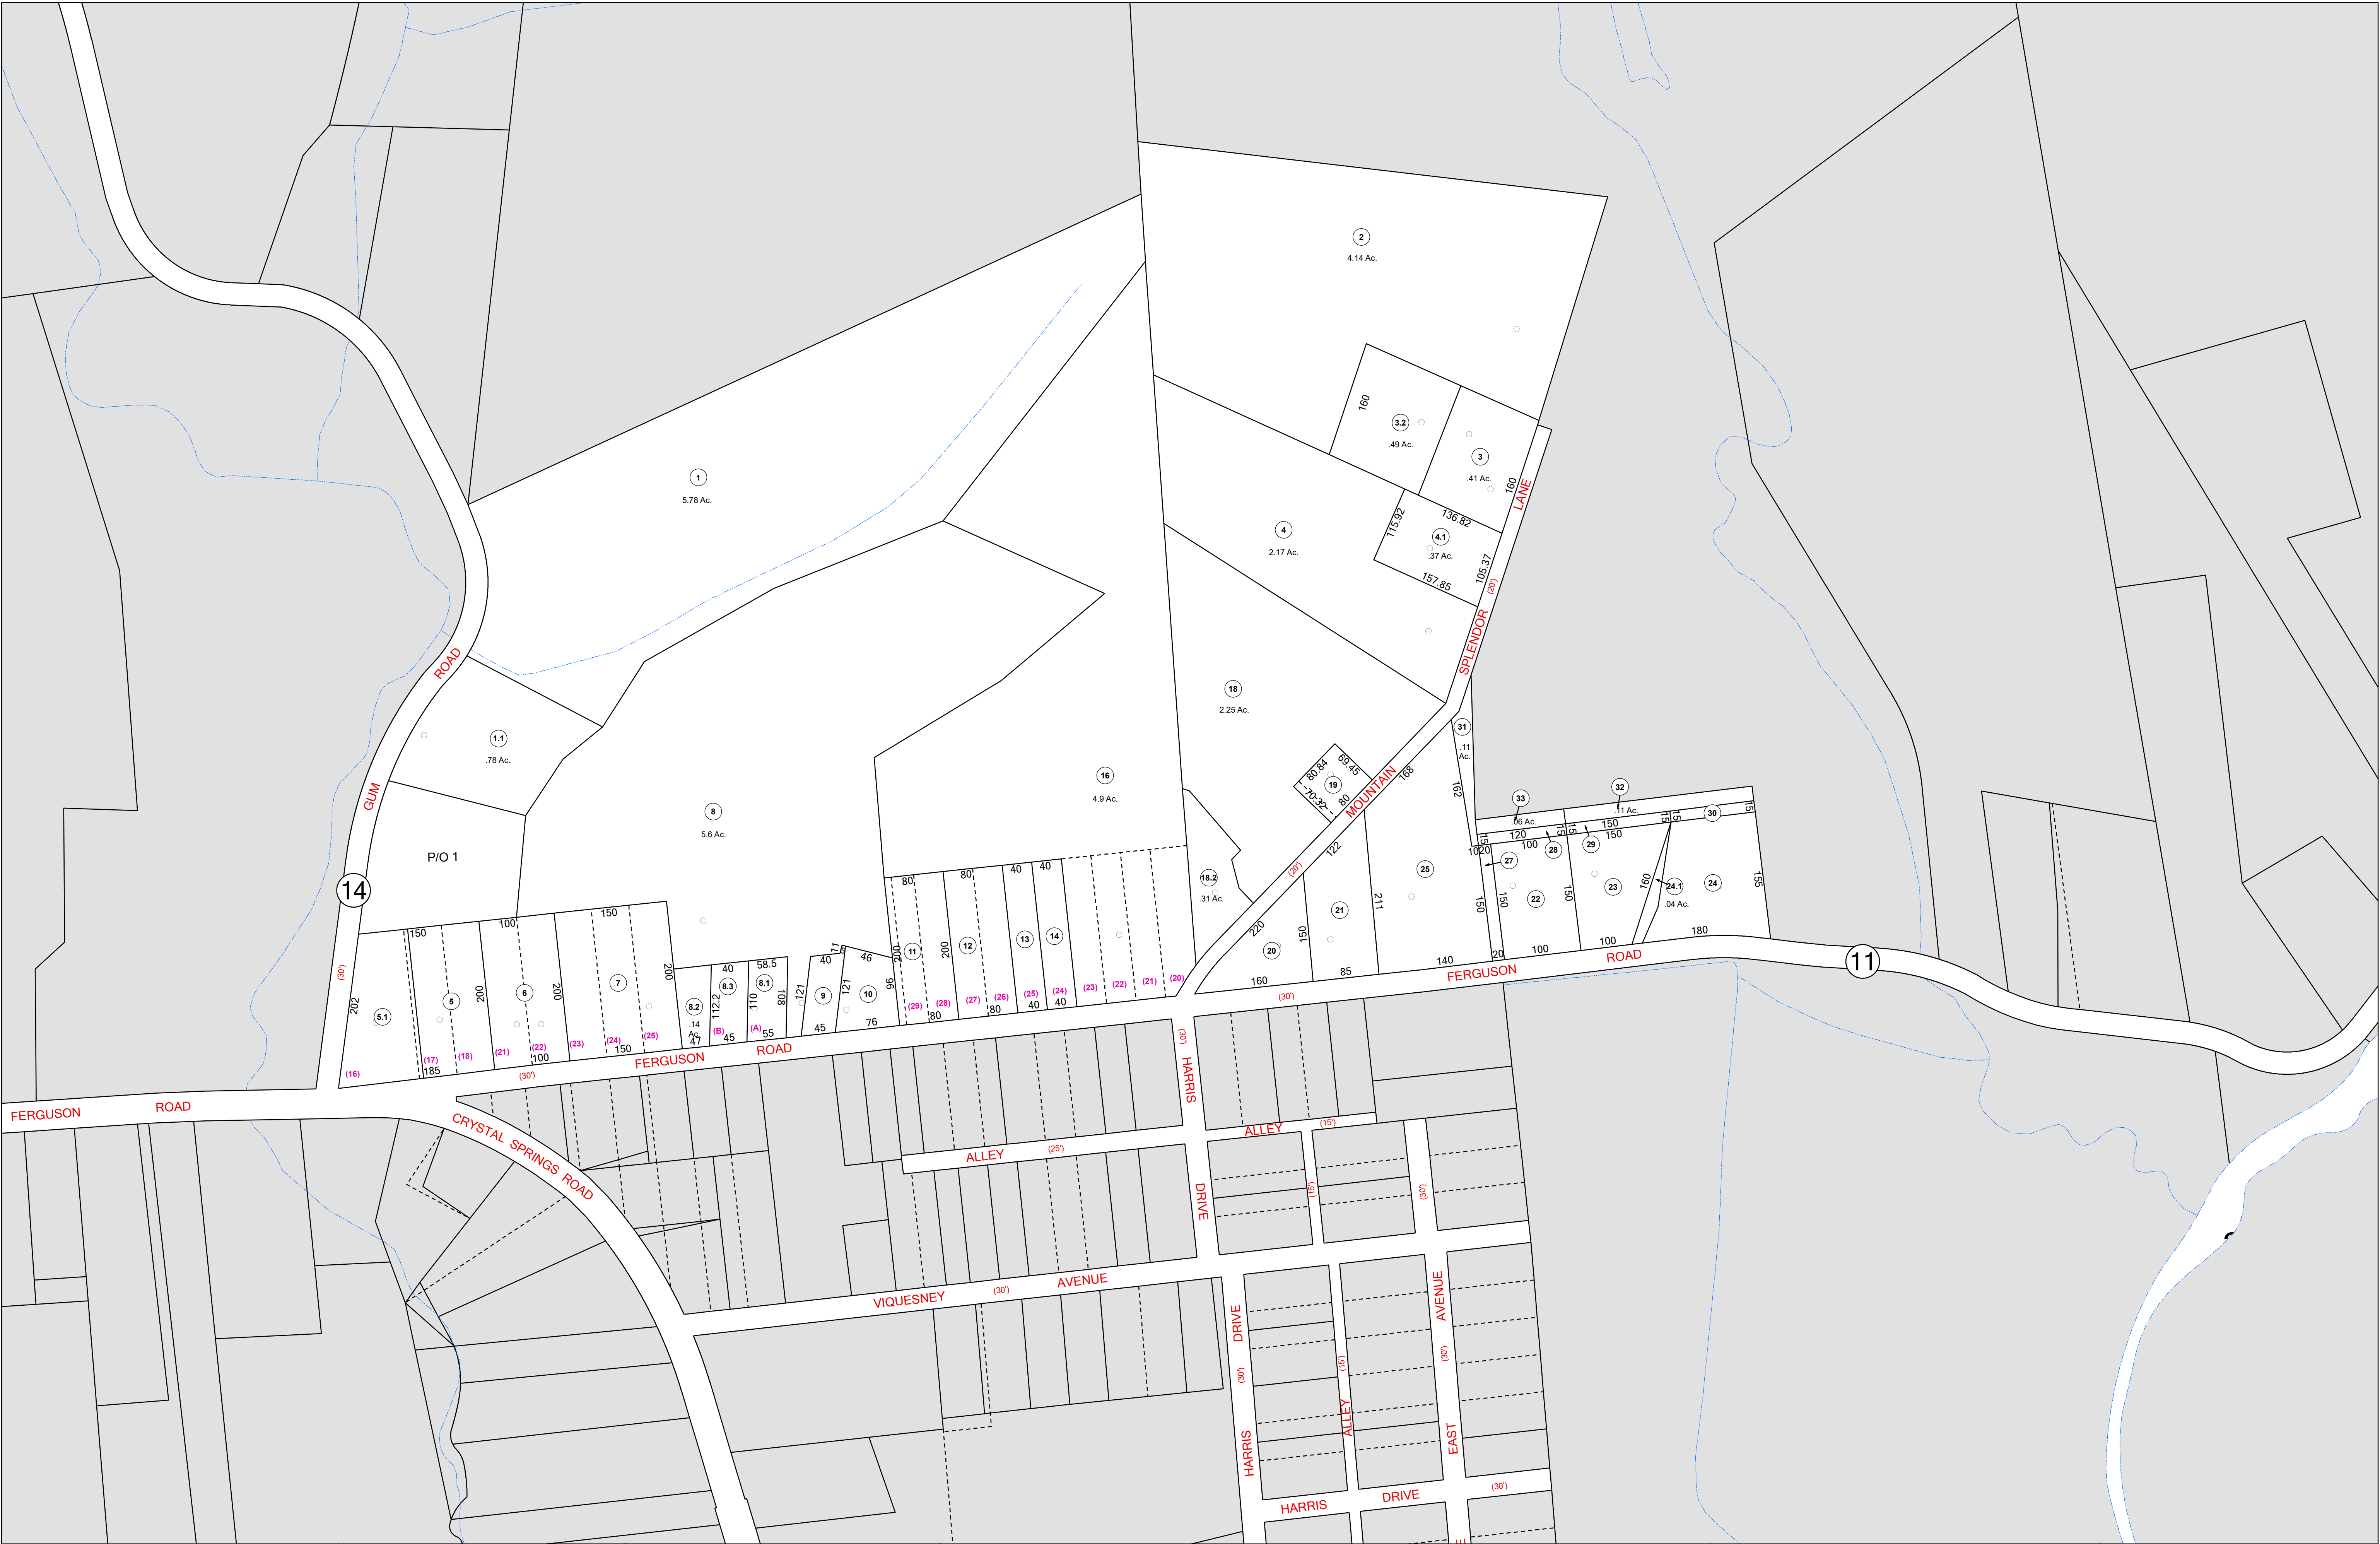



FOR TAX PURPOSES ONLY

LANDMARK
geospatial

Legend


--- District Boundary	Deed lot Number (15)
--- Previous Deed	Parcel or Index Number (9)
--- Property	UNKNOWN
--- Road Easement	Improvement
--- Railroad Right of Way	Cemetery
--- Road Right of Way	School
--- River	Church

Restriction

All tax maps created under the provisions of reappraisal legislation are the property of the Assessor of Randolph County, West Virginia and the reproduction copying, modification, distribution or sale of such tax maps or any copies thereof without the written permission of the Randolph County Assessor is prohibited by law.

Revisions

1 6-30-1964	10 P.K.Y. 7-1-1999	19 S.T.P. 7-1-2016	28
2 D.R. 7-1980	11 P.K.Y. 7-1-2000	20	29
3 N.S. 3-1981	12 P.K.Y. 7-1-2001	21	30
4 N.C.S. 7-1-1986	13 P.K.Y. 7-1-2004	22	31
5 R.E.B. 7-1-1989	14 A.K.B. 7-1-2006	23	32
6 OGIS 3-1-1991	15 A.K.B. 7-1-2007	24	33
7 OGIS J.E.B. 4-15-1992	16 A.K.B. 7-1-2008	25	34
8 OGIS J.E.B. 5-1-1996	17 S.T.P. 7-1-2014	26	35
9 P.K.Y. 7-1-1998	18 S.T.P. 7-1-2015	27	36

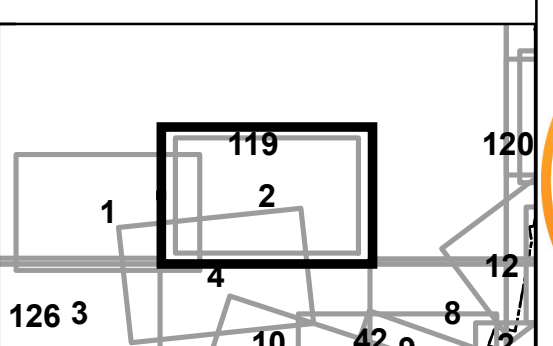

126 3 10 42.9 12



RANDOLPH COUNTY
Assessor's Office
Phyllis K. Yokum, Assessor
ELKINS, WV

LEADSVILLE

District 10 Map No. 2
Date of Publication: 1/30/2024
Scale: 1"=100'