


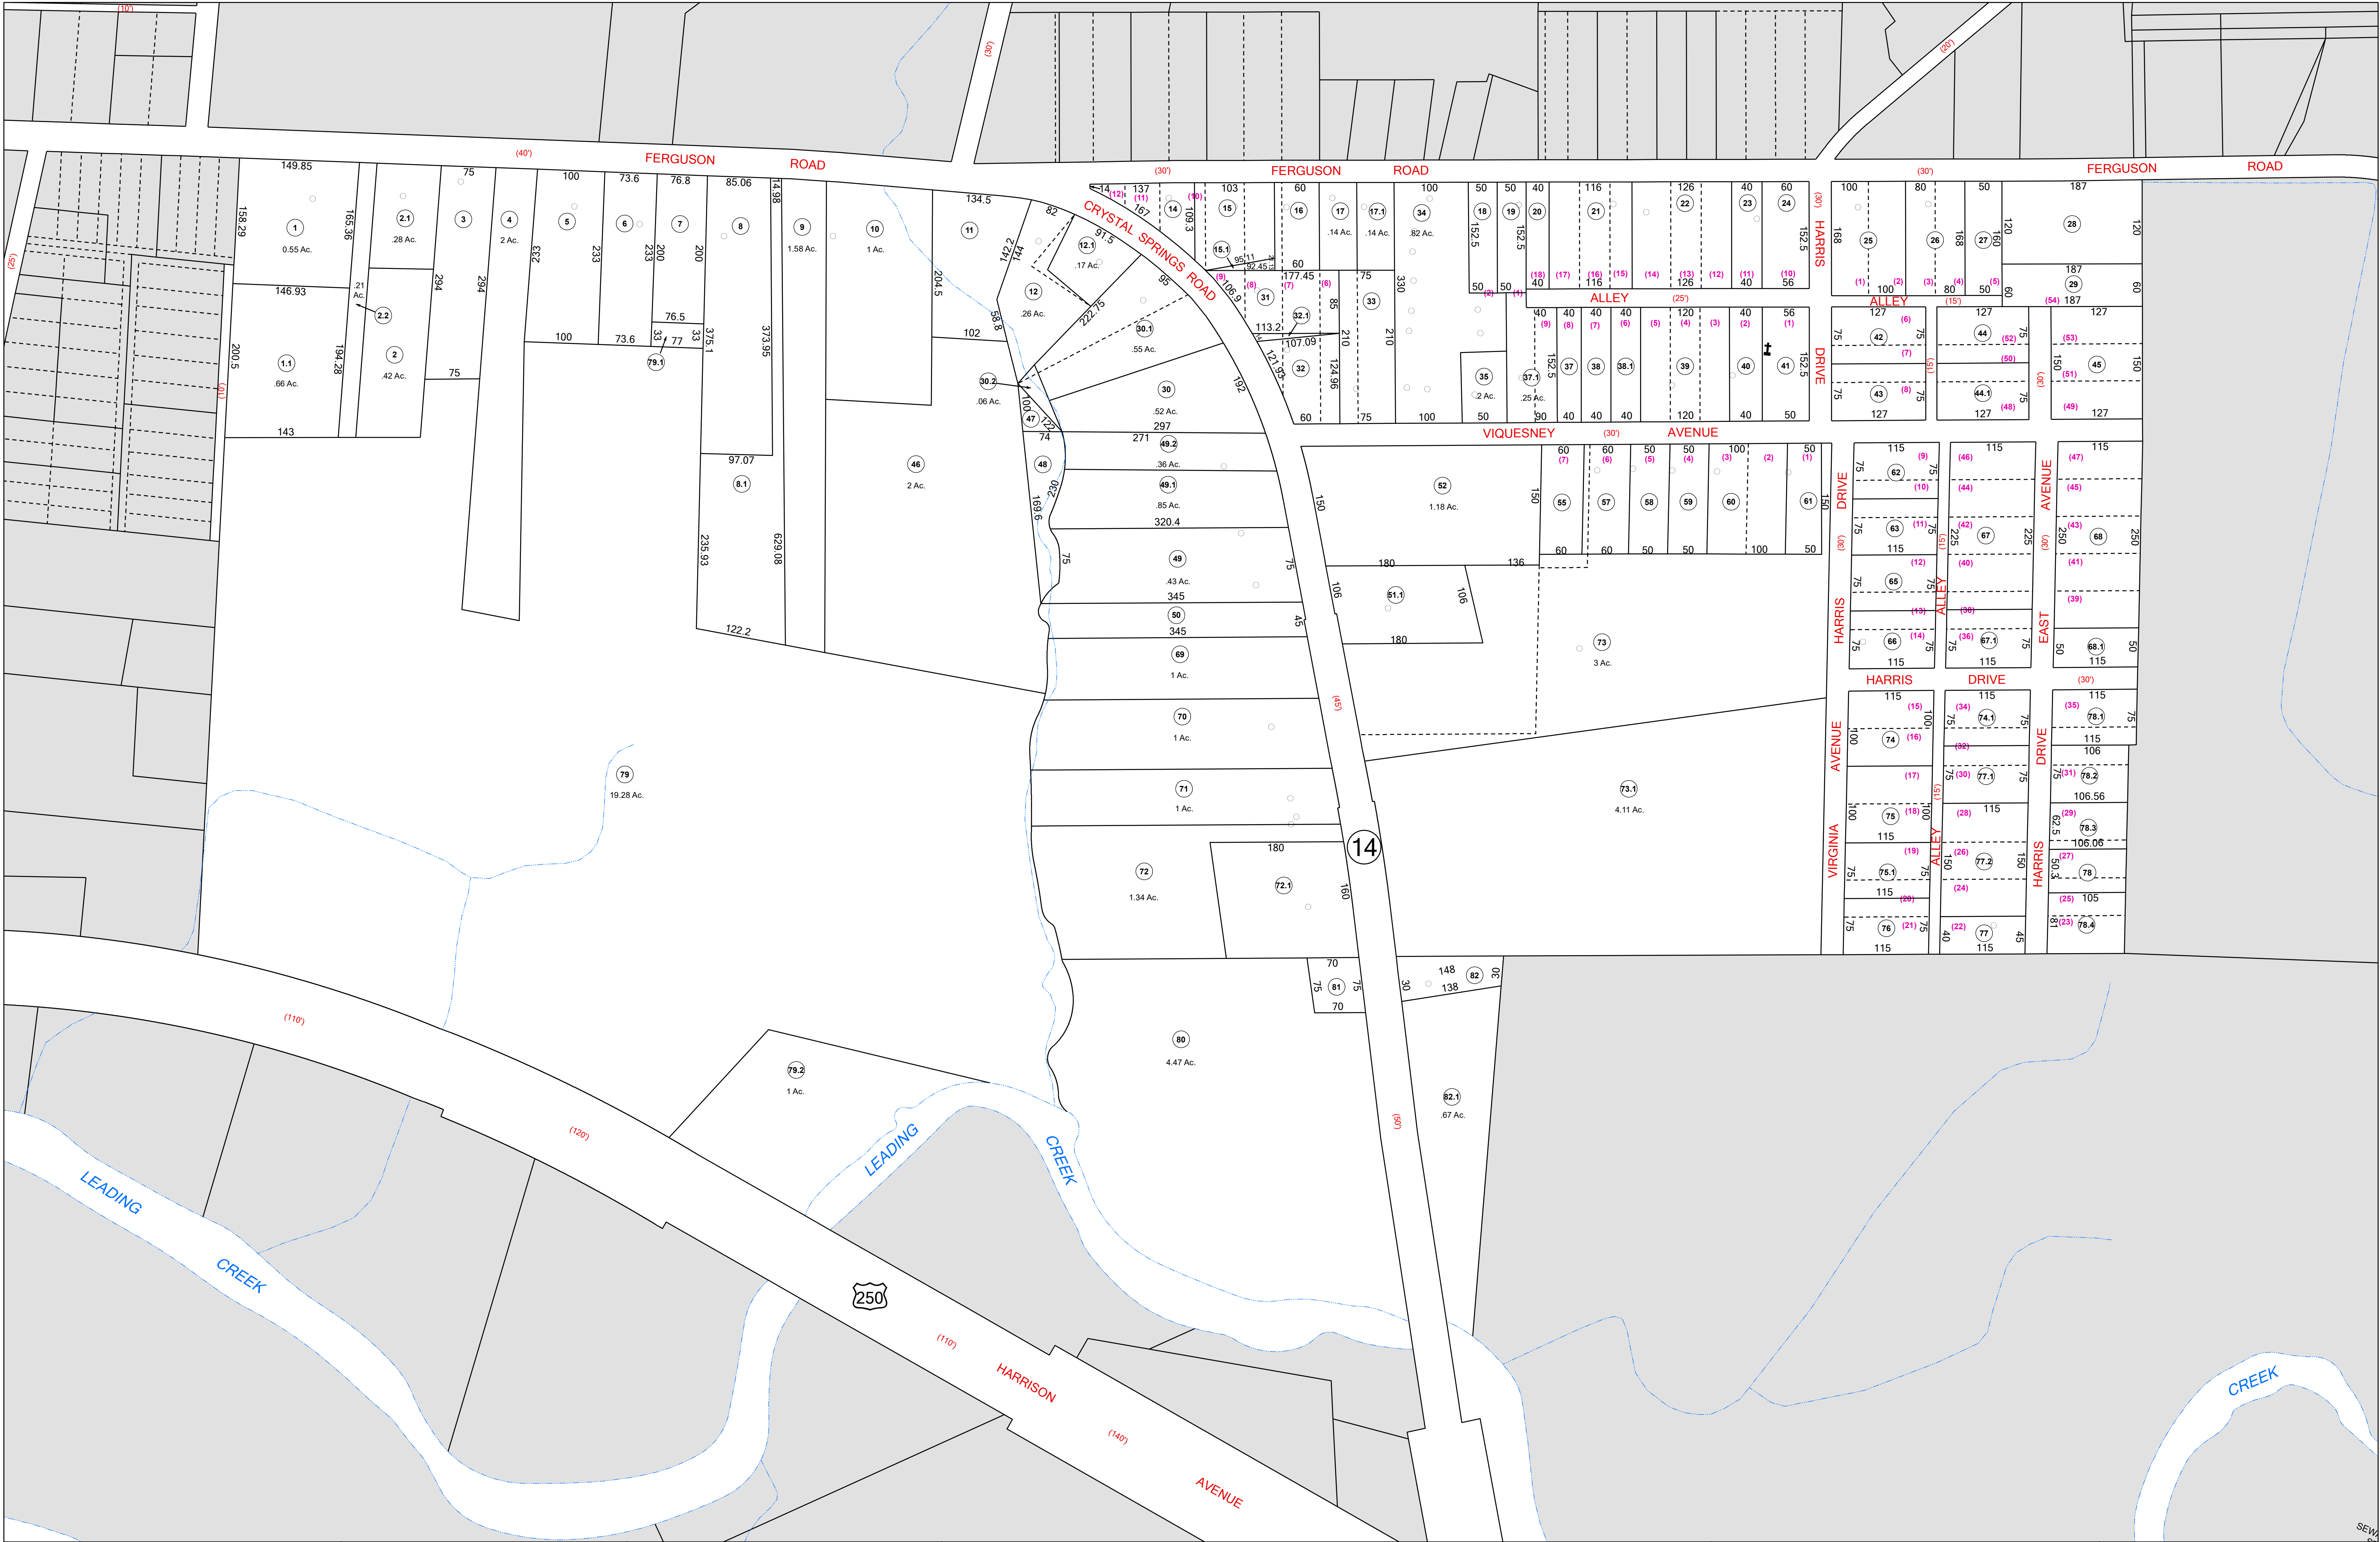



FOR TAX PURPOSES ONLY
LANDMARK
geospatial

Legend


----- District Boundary	Deed lot Number (15)
----- Previous Deed	Parcel or Index Number (9)
----- Property	UNKNOWN
----- Road Easement	Improvement
----- Railroad Right of Way	Cemetery
----- Road Right of Way	School
----- River	Church

Restriction

All tax maps created under the provisions of reappraisal legislation are the property of the Assessor of Randolph County, West Virginia and the reproduction copying, modification, distribution or sale of such tax maps or any copies thereof without the written permission of the Randolph County Assessor is prohibited by law.

Revisions

1 6-30-1964	10 OGIS 3-1-1991	19 P.K.Y. 7-1-2002	28
2 D.R. 7-1980	11 OGIS J.E.B. 4-15-1992	20 A.K.B. 7-1-2005	29
3 N.S. 3-1981	12 OGIS S.A.J. 5-2-1993	21 A.K.B. 7-1-2008	30
4 L.E.S. 7-1-1983	13 OGIS R.R.O. 3-1994	22 S.T.P. 7-1-2012	31
5 R.L.B. 7-1-1984	14 OGIS J.E.B. 5-1-1996	23 S.T.P. 7-1-2015	32
6 C.P. 7-1-1985	15 P.K.Y. 7-1-1998	24 S.T.P. 5-18-2017	33
7 D.F. 7-1-1987	16 P.K.Y. 7-1-1999	25	34
8 D.F. 7-1-1988	17 P.K.Y. 7-1-2000	26	35
9 R.E.B. 7-1-1989	18 P.K.Y. 7-1-2001	27	36

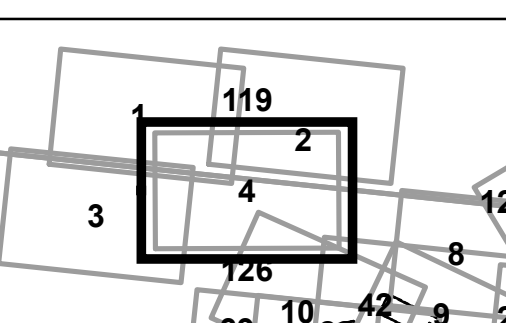



RANDOLPH COUNTY
Assessor's Office
Phyllis K. Yokum, Assessor
ELKINS, WV

LEADSVILLE

District 10 Map No. 4
Date of Publication: 1/30/2024
Scale: 1"=100'