


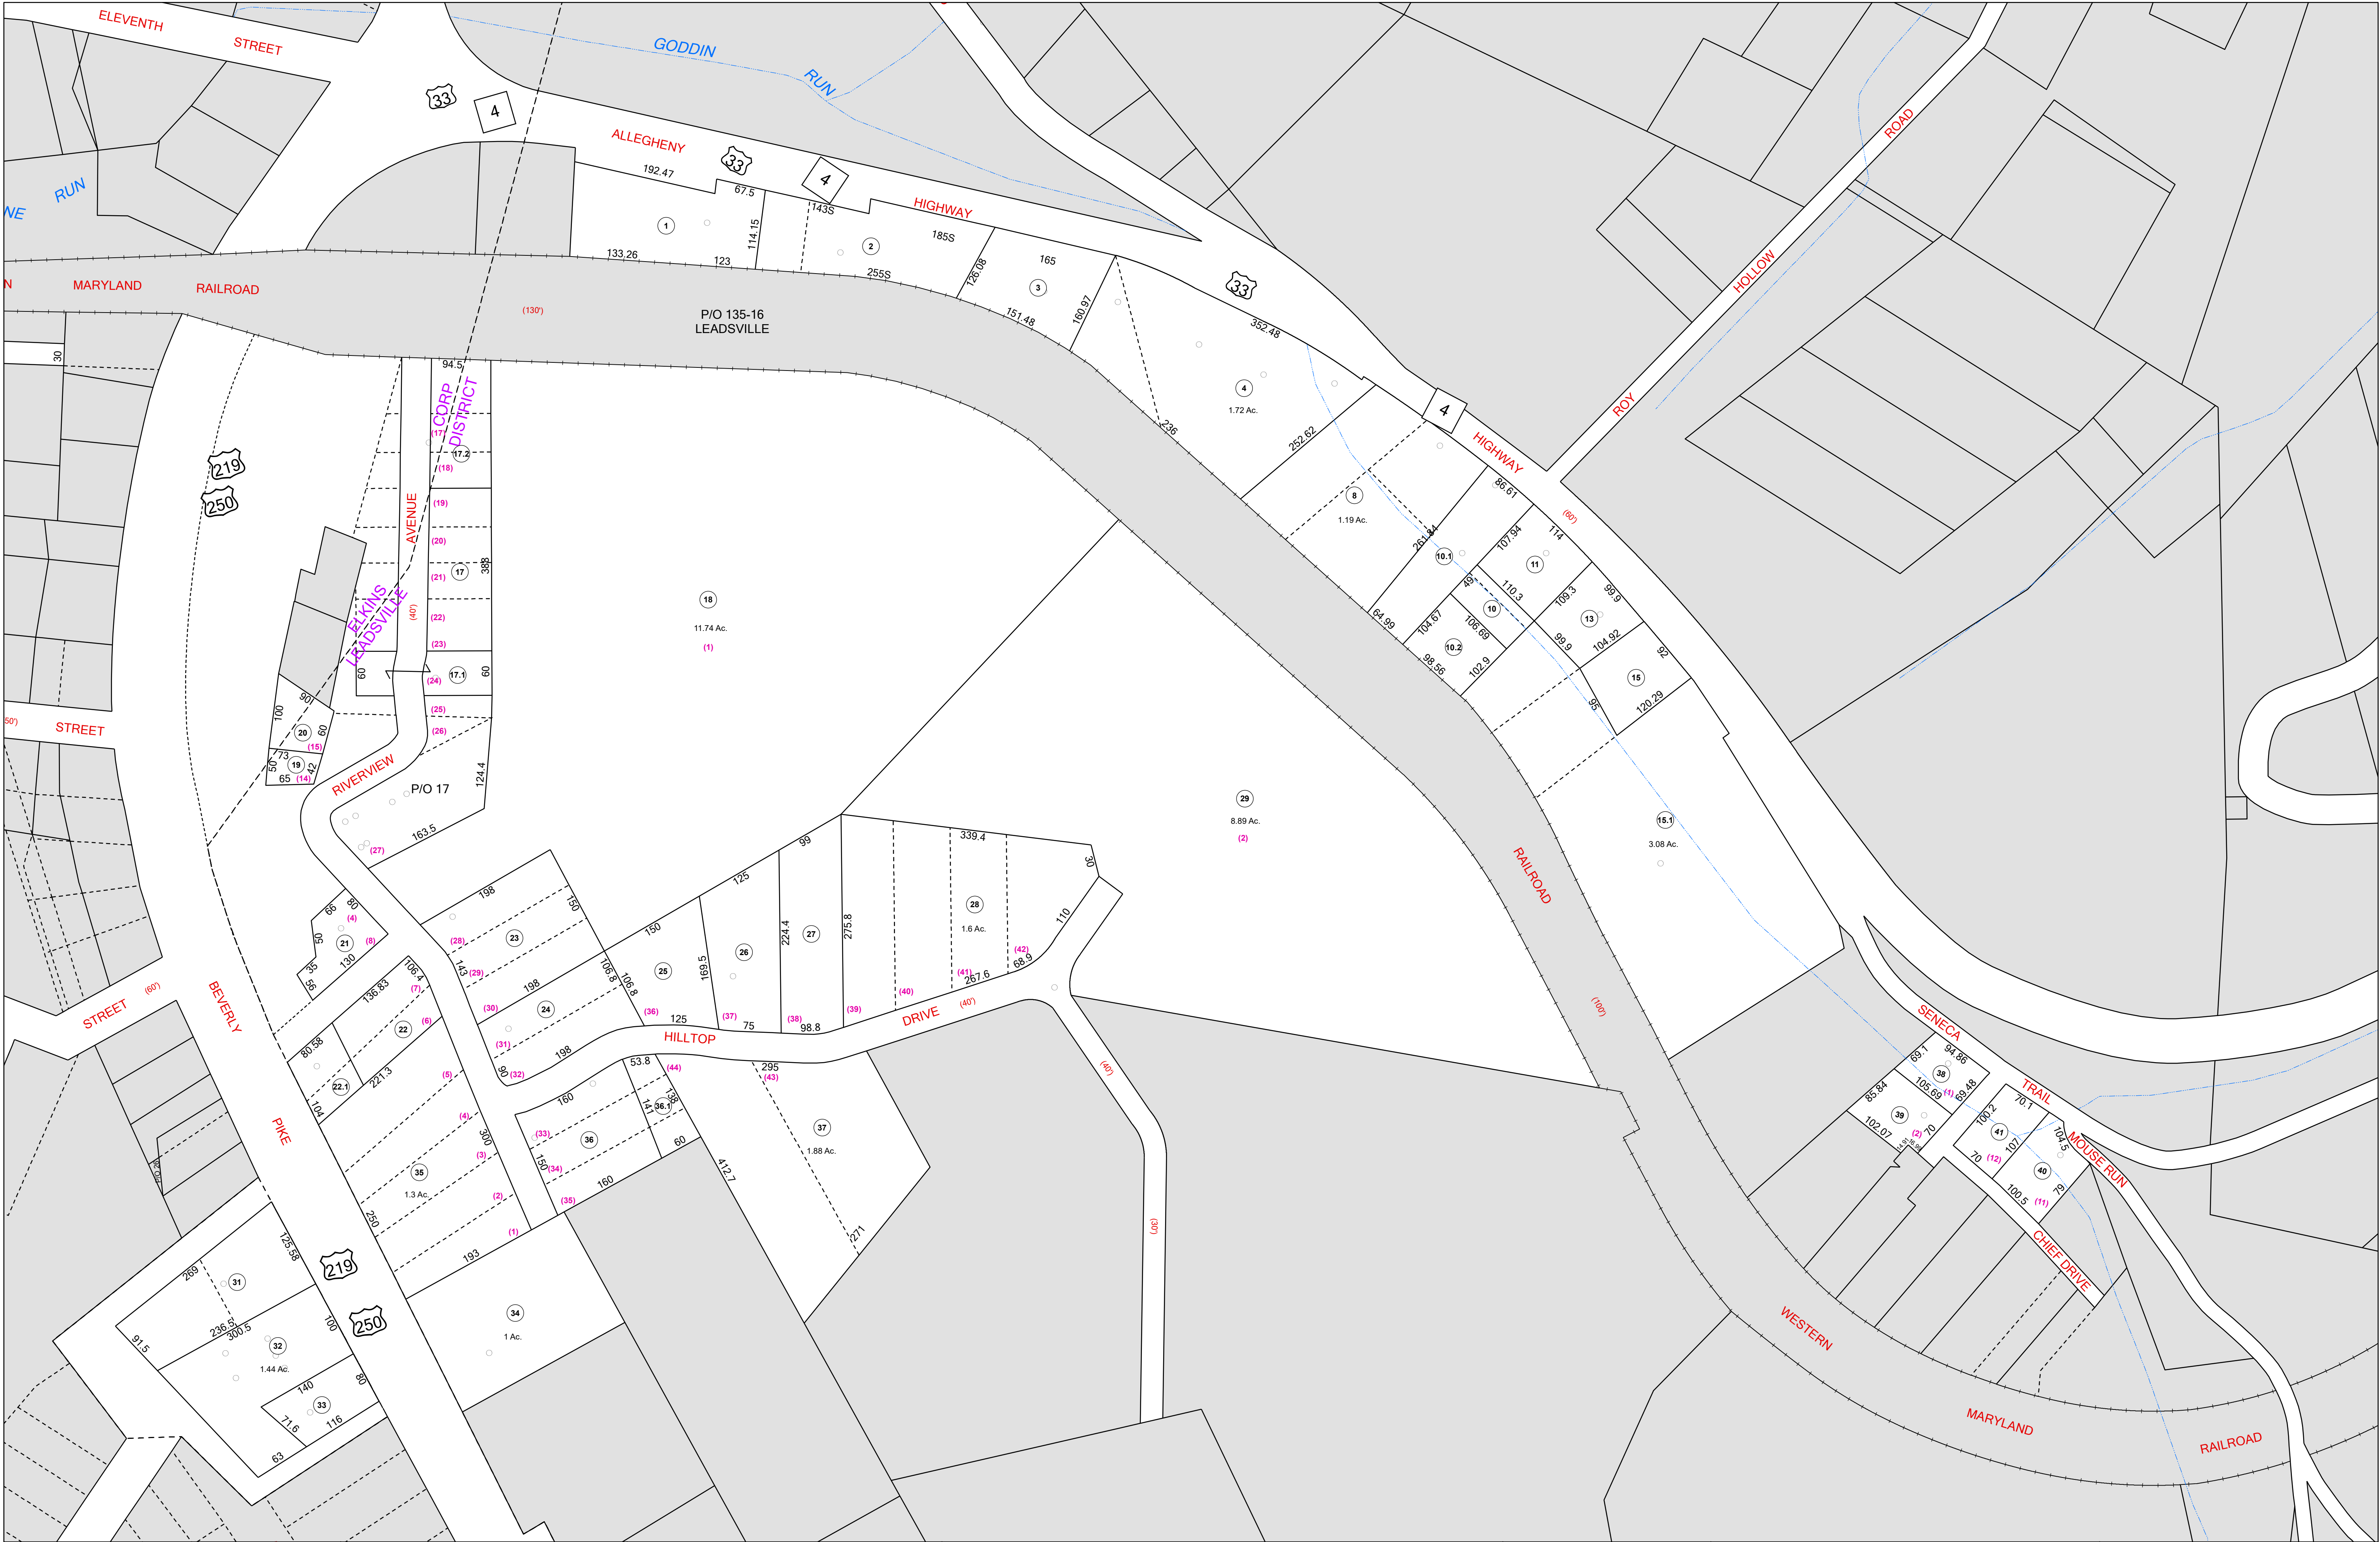

FOR TAX PURPOSES ONLY
LANDMARK
geospatial

Legend

- District Boundary
- Previous Deed
- Property
- Road Easement
- Railroad Right of Way
- Road Right of Way
- River

Deed lot Number (15)
Parcel or Index Number (9)
UNKNOWN
Improvement
Cemetery
School
Church

Restriction

All tax maps created under the provisions of reappraisal legislation are the property of the Assessor of Randolph County, West Virginia and the reproduction copying, modification, distribution or sale of such tax maps or any copies thereof without the written permission of the Randolph County Assessor is prohibited by law.

Revisions

1	6-30-1964	10	SLS INC. J.W.M. 4-1997	19		28	
2	D.R. 7-1980	11	P.K.Y. 7-1-1998	20		29	
3	N.S. 3-1983	12	P.K.Y. 7-1-1999	21		30	
4	N.C.S. 7-1-1986	13	P.K.Y. 7-1-2001	22		31	
5	OGIS 3-2-1991	14	P.K.Y. 7-1-2004	23		32	
6	OGIS J.E.B. 4-15-1992	15	A.L.I. 7-1-2010	24		33	
7	OGIS S.A.J. 5-2-1993	16	S.T.P. 7-1-2013	25		34	
8	OGIS R.R.O. 3-1994	17		26		35	
9	OGIS J.E.B. 5-1-1996	18		27		36	

RANDOLPH COUNTY
Assessor's Office
Phyllis K. Yokum, Assessor
ELKINS, WV

LEADSVILLE

District 10 Map No. 20
Date of Publication: 1/30/2024
Scale: 1"=100'