


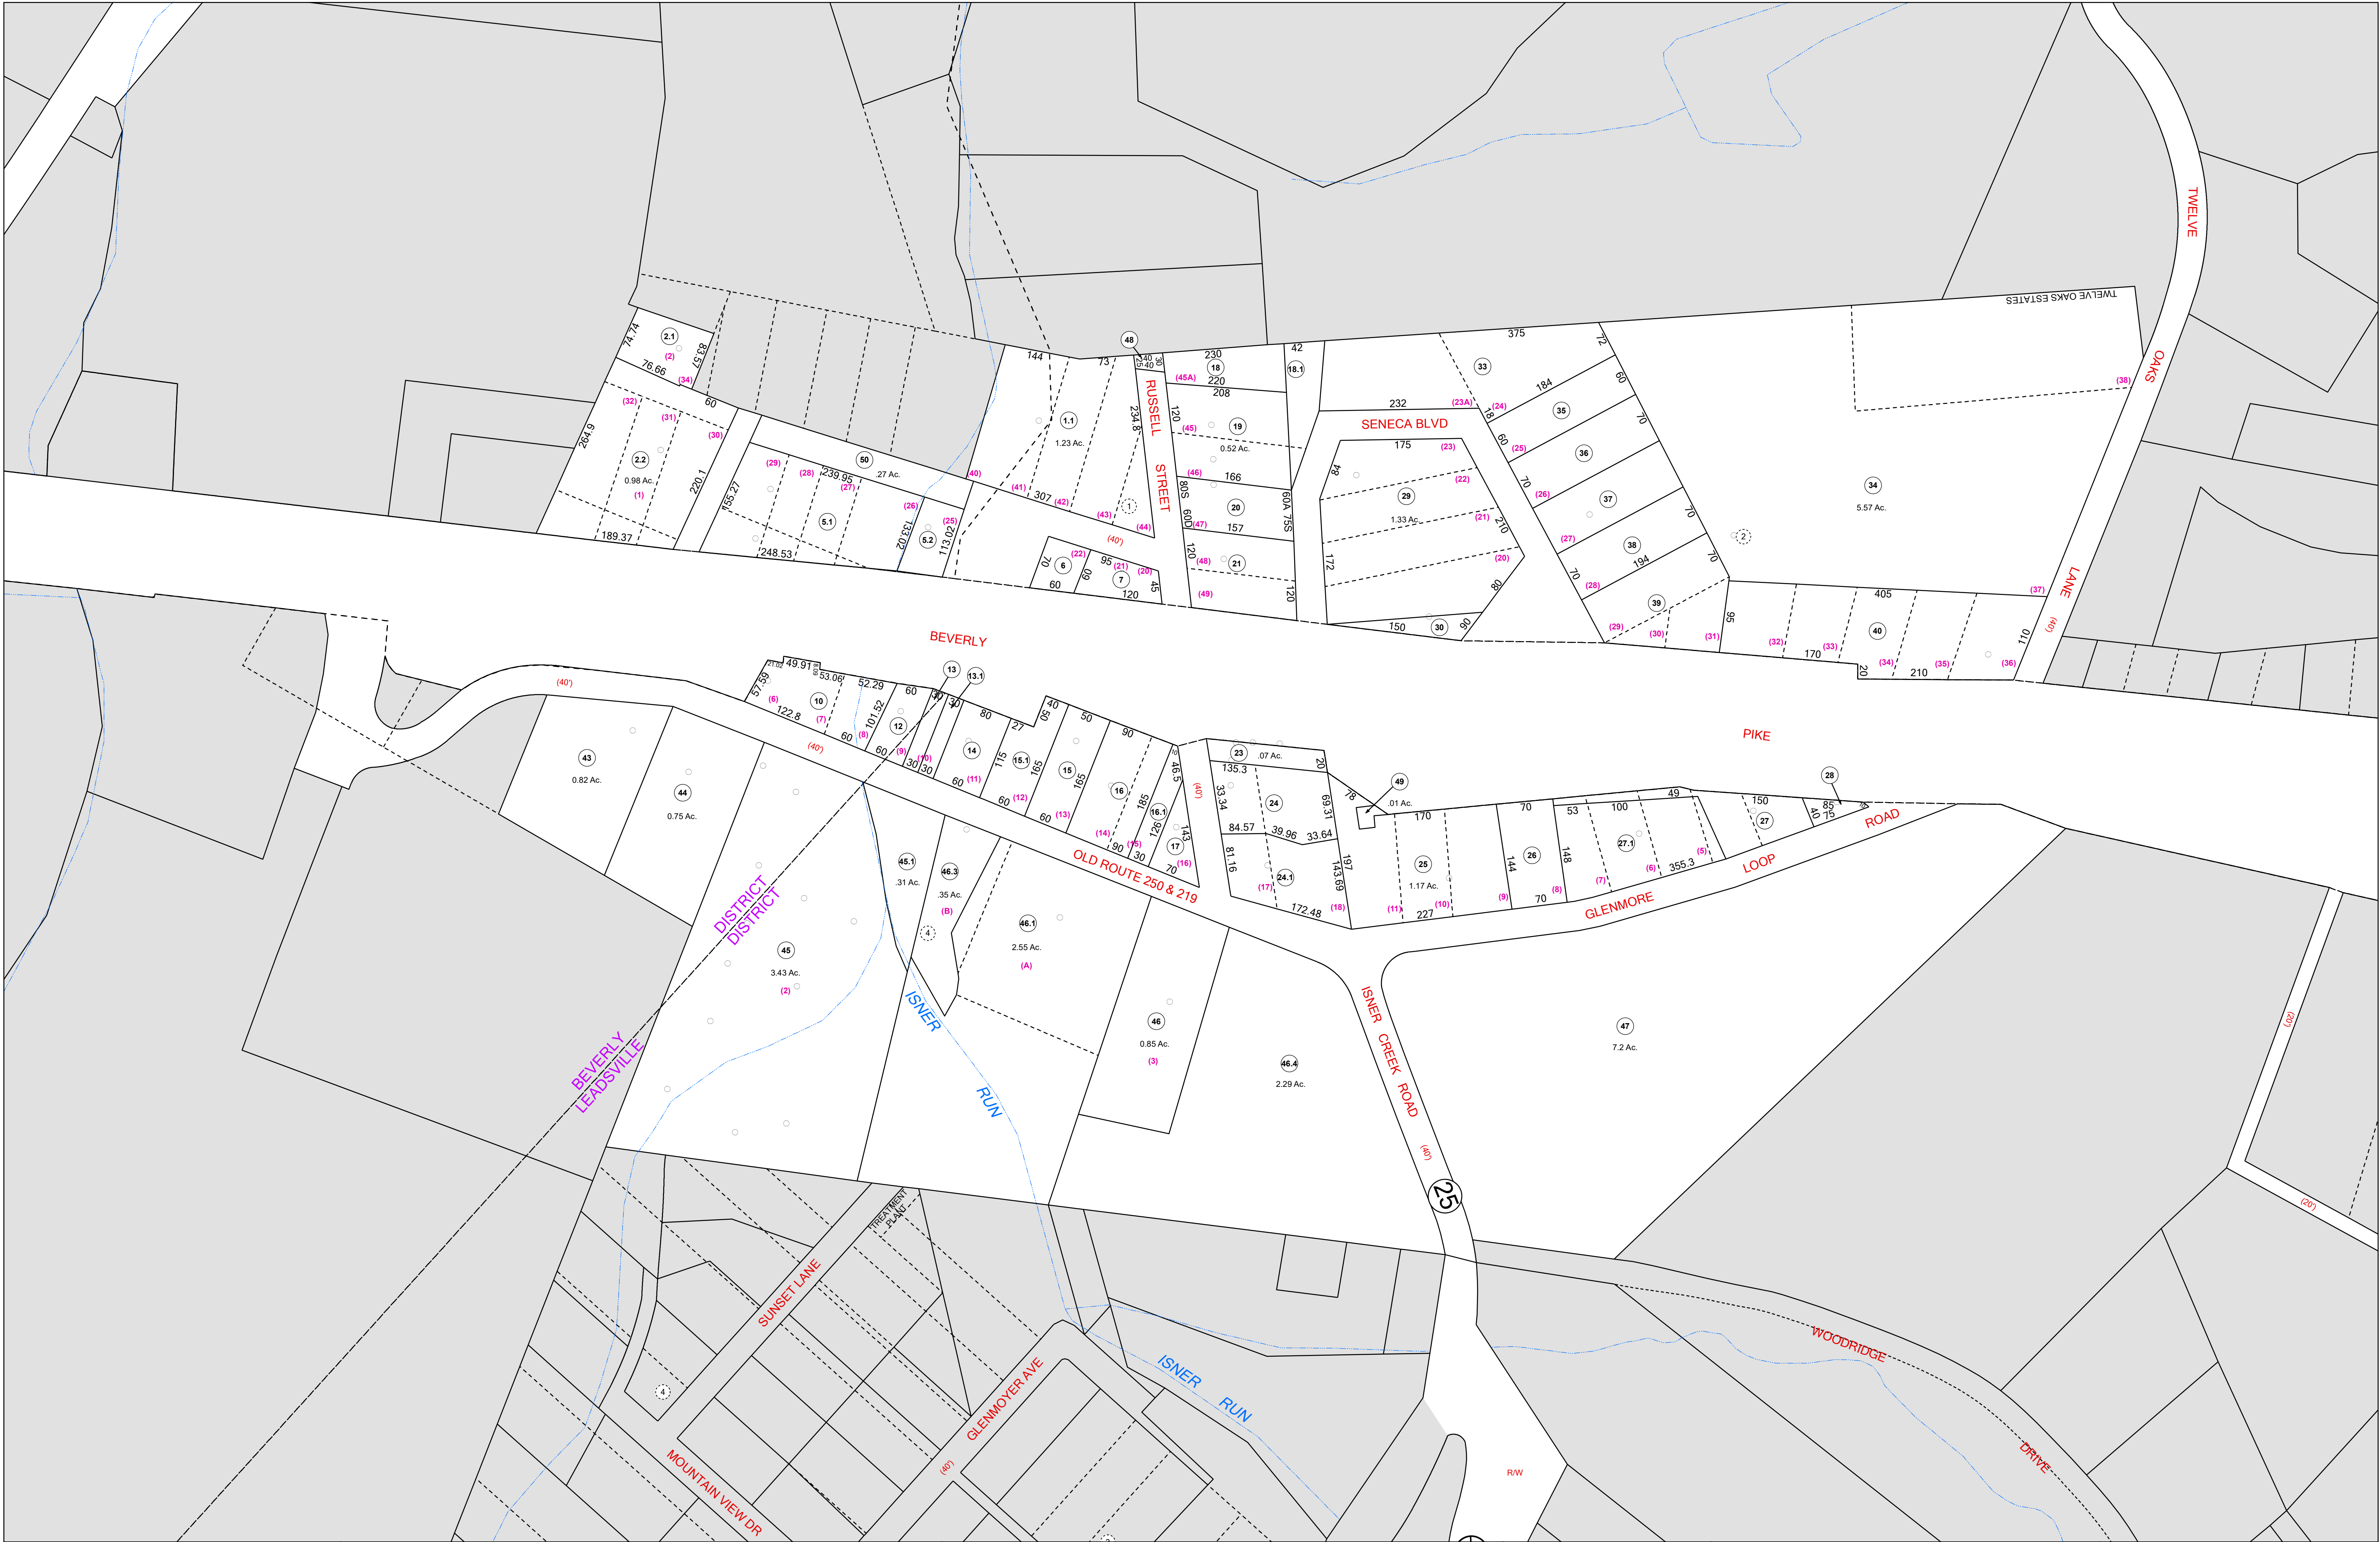

FOR TAX PURPOSES ONLY

LANDMARK
geospatial

Legend

----- District Boundary	Deed lot Number (15)
----- Previous Deed	Parcel or Index Number (9)
----- Property	UNKNOWN
----- Road Easement	Improvement
----- Railroad Right of Way	Cemetery
----- Road Right of Way	School
----- River	Church

Restriction

All tax maps created under the provisions of reappraisal legislation are the property of the Assessor of Randolph County, West Virginia and the reproduction, copying, modification, distribution or sale of such tax maps or any copies thereof without the written permission of the Randolph County Assessor is prohibited by law.

Revisions

1 6-30-1964	10 OGIS J.E.B. 4-15-1992	19 A.K.B. 7-1-2005	28
2 D.R. 7-1980	11 OGIS R.R.O. 3-1994	20 A.K.B. 7-1-2007	29
3 N.S. 3-1981	12 OGIS J.E.B. 4-20-1995	21 S.T.P. 7-1-2014	30
4 L.E.S. 7-1-1983	13 OGIS J.E.B. 5-1-1996	22 S.T.P. 7-1-2015	31
5 R.L.B. 7-1-1984	14 SLS INC. J.W.M. 4-1-1997	23 S.T.P. 7-1-2016	32
6 C.P. 7-1-1985	15 P.K.Y. 7-1-1998	24	33
7 N.C.S. 7-1-1986	16 P.K.Y. 7-1-1999	25	34
8 D.F. 7-1-1987	17 P.K.Y. 7-1-2001	26	35
9 OGIS 3-1-1991	18 P.K.Y. 7-1-2004	27	36

RANDOLPH COUNTY
Assessor's Office
Phyllis K. Yokum, Assessor
ELKINS, WV

LEADSVILLE

District 10 Map No. 23

Date of Publication: 1/30/2024

Scale: 1"=100'