


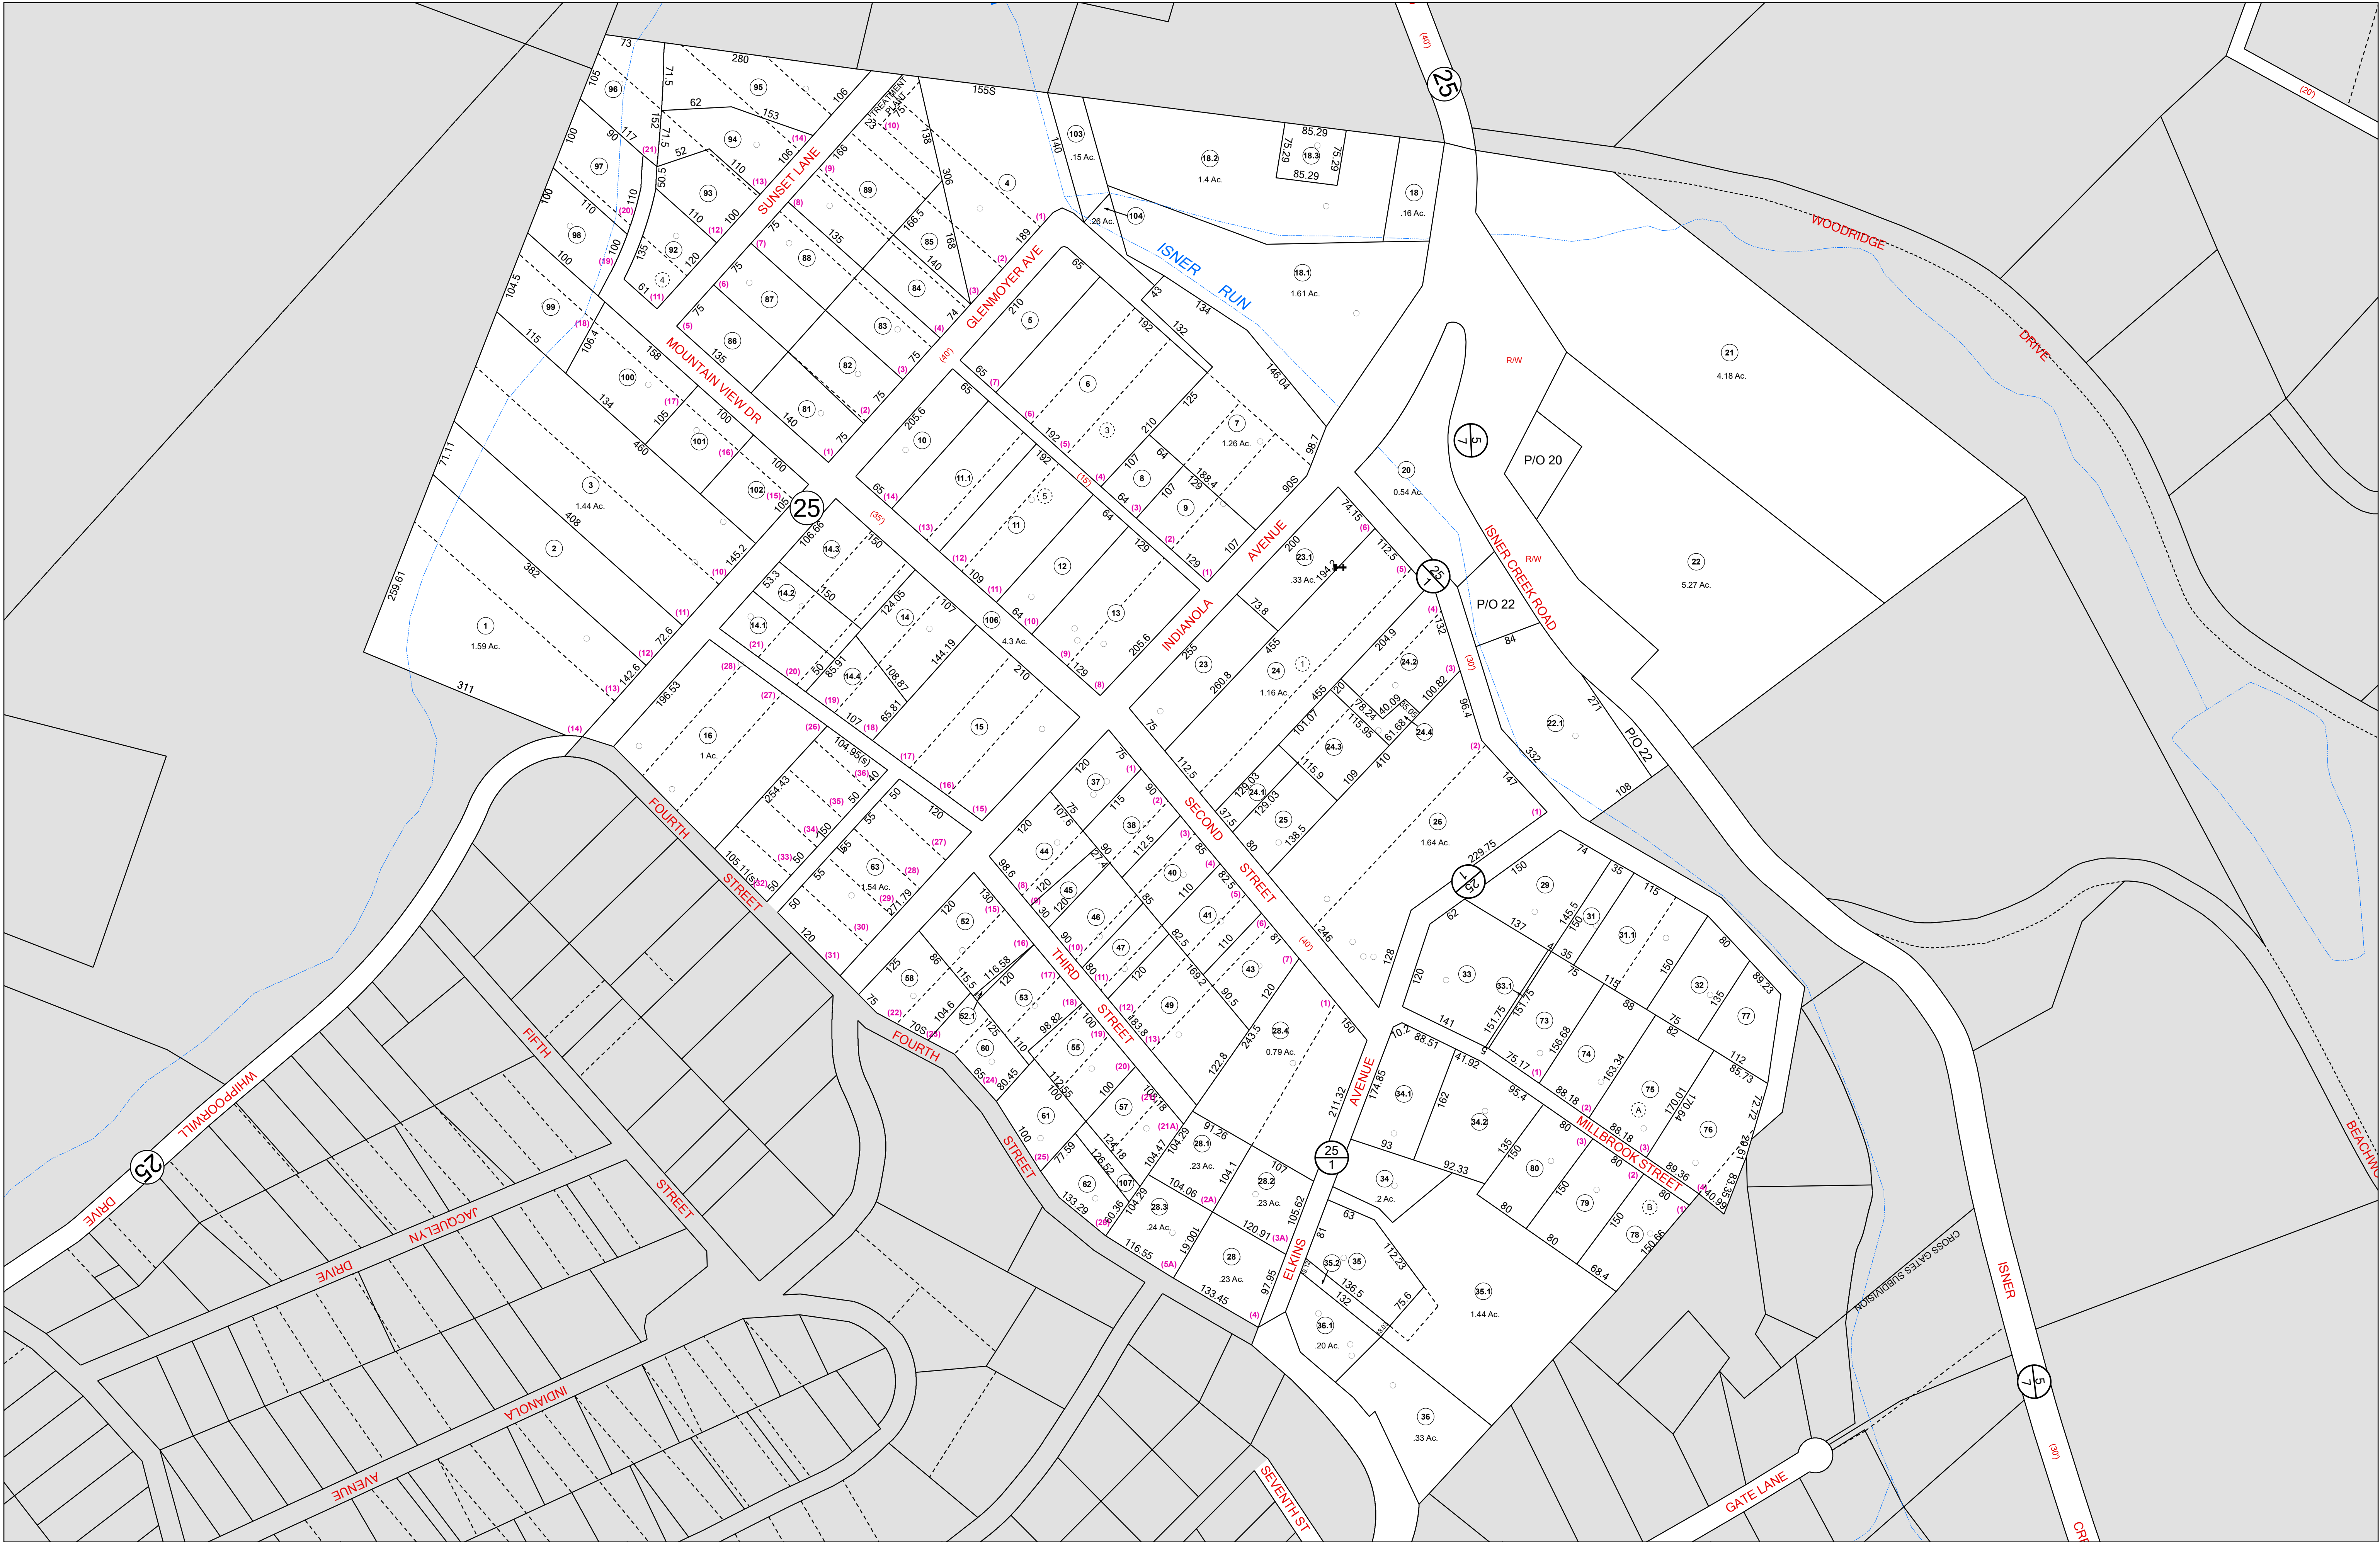

FOR TAX PURPOSES ONLY

LANDMARK
geospatial

Legend

----- District Boundary	Deed Lot Number (15)
----- Previous Deed	Parcel or Index Number (9)
----- Property	UNKNOWN
----- Road Easement	Improvement
----- Railroad Right of Way	Cemetery
----- Road Right of Way	School
----- River	Church

All tax maps created under the provisions of reappraisal legislation are the property of the Assessor of Randolph County, West Virginia and the reproduction, copying, modification, distribution or sale of such tax maps or any copies thereof without the written permission of the Randolph County Assessor is prohibited by law.

Restriction

1 6-30-1964	10 OGIS R.R.O. 3-1994	19 A.K.B. 7-1-2008	28
2 D.R. 7-1980	11 OGIS J.E.B. 5-1-1996	20 A.L.I. 7-1-2010	29
3 N.S. 4-1981	12 SLS INC. J.W.M. 4-1997	21 S.T.P. 7-2012	30
4 L.E.S. 7-1-1983	13 P.K.Y. 7-1-1999	22 S.T.P. 7-1-2014	31
5 N.C.S. 7-1-1986	14 P.K.Y. 7-1-2000	23 S.T.P. 7-1-2015	32
6 D.F. 7-1-1988	15 P.K.Y. 7-1-2003	24	33
7 OGIS 3-2-1991	16 P.K.Y. 7-1-2004	25	34
8 OGIS J.E.B. 4-15-1992	17 A.K.B. 7-1-2005	26	35
9 OGIS S.A.J. 5-3-1993	18 A.K.B. 7-1-2006	27	36

RANDOLPH COUNTY
Assessor's Office
Phyllis K. Yokum, Assessor
ELKINS, WV

LEADSVILLE

District 10 Map No. 24

Date of Publication: 1/30/2024

Scale: 1"=100'